

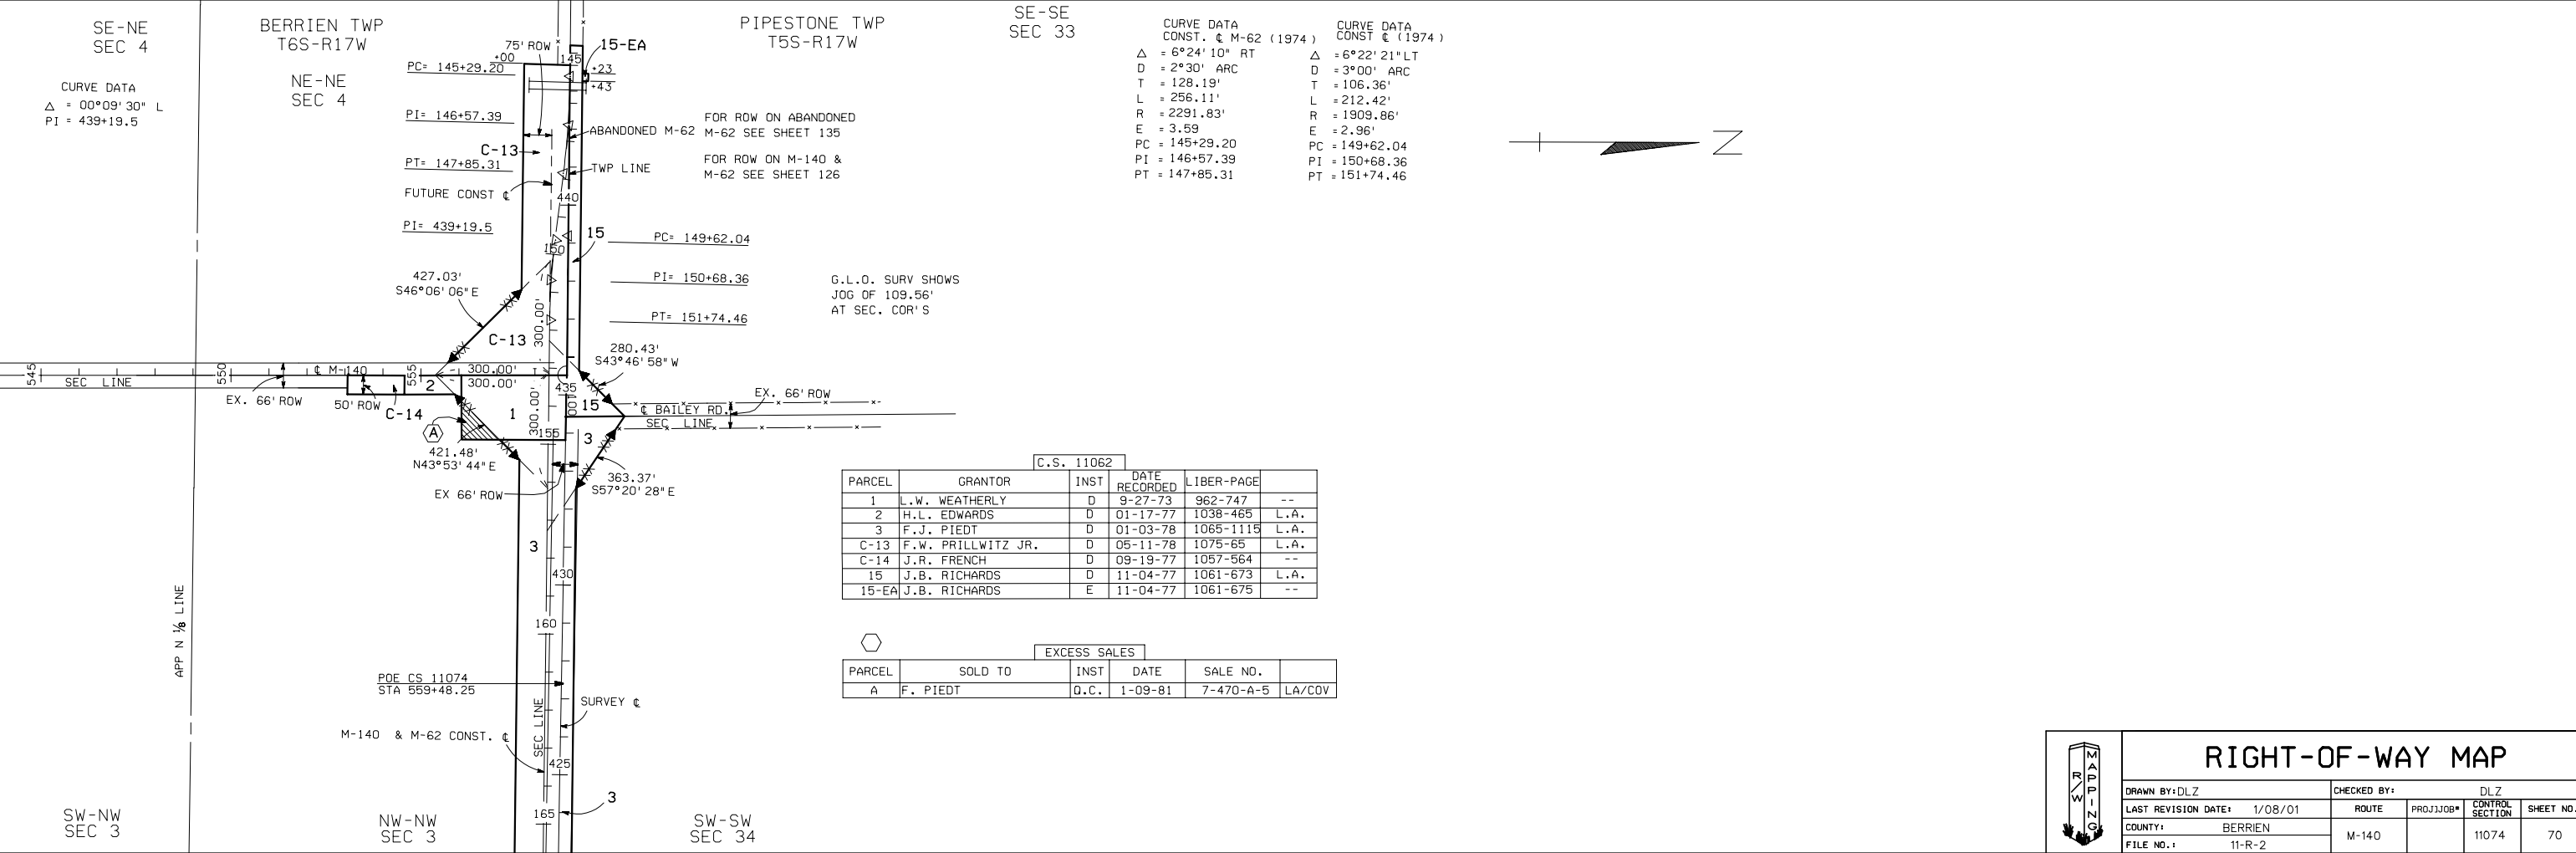


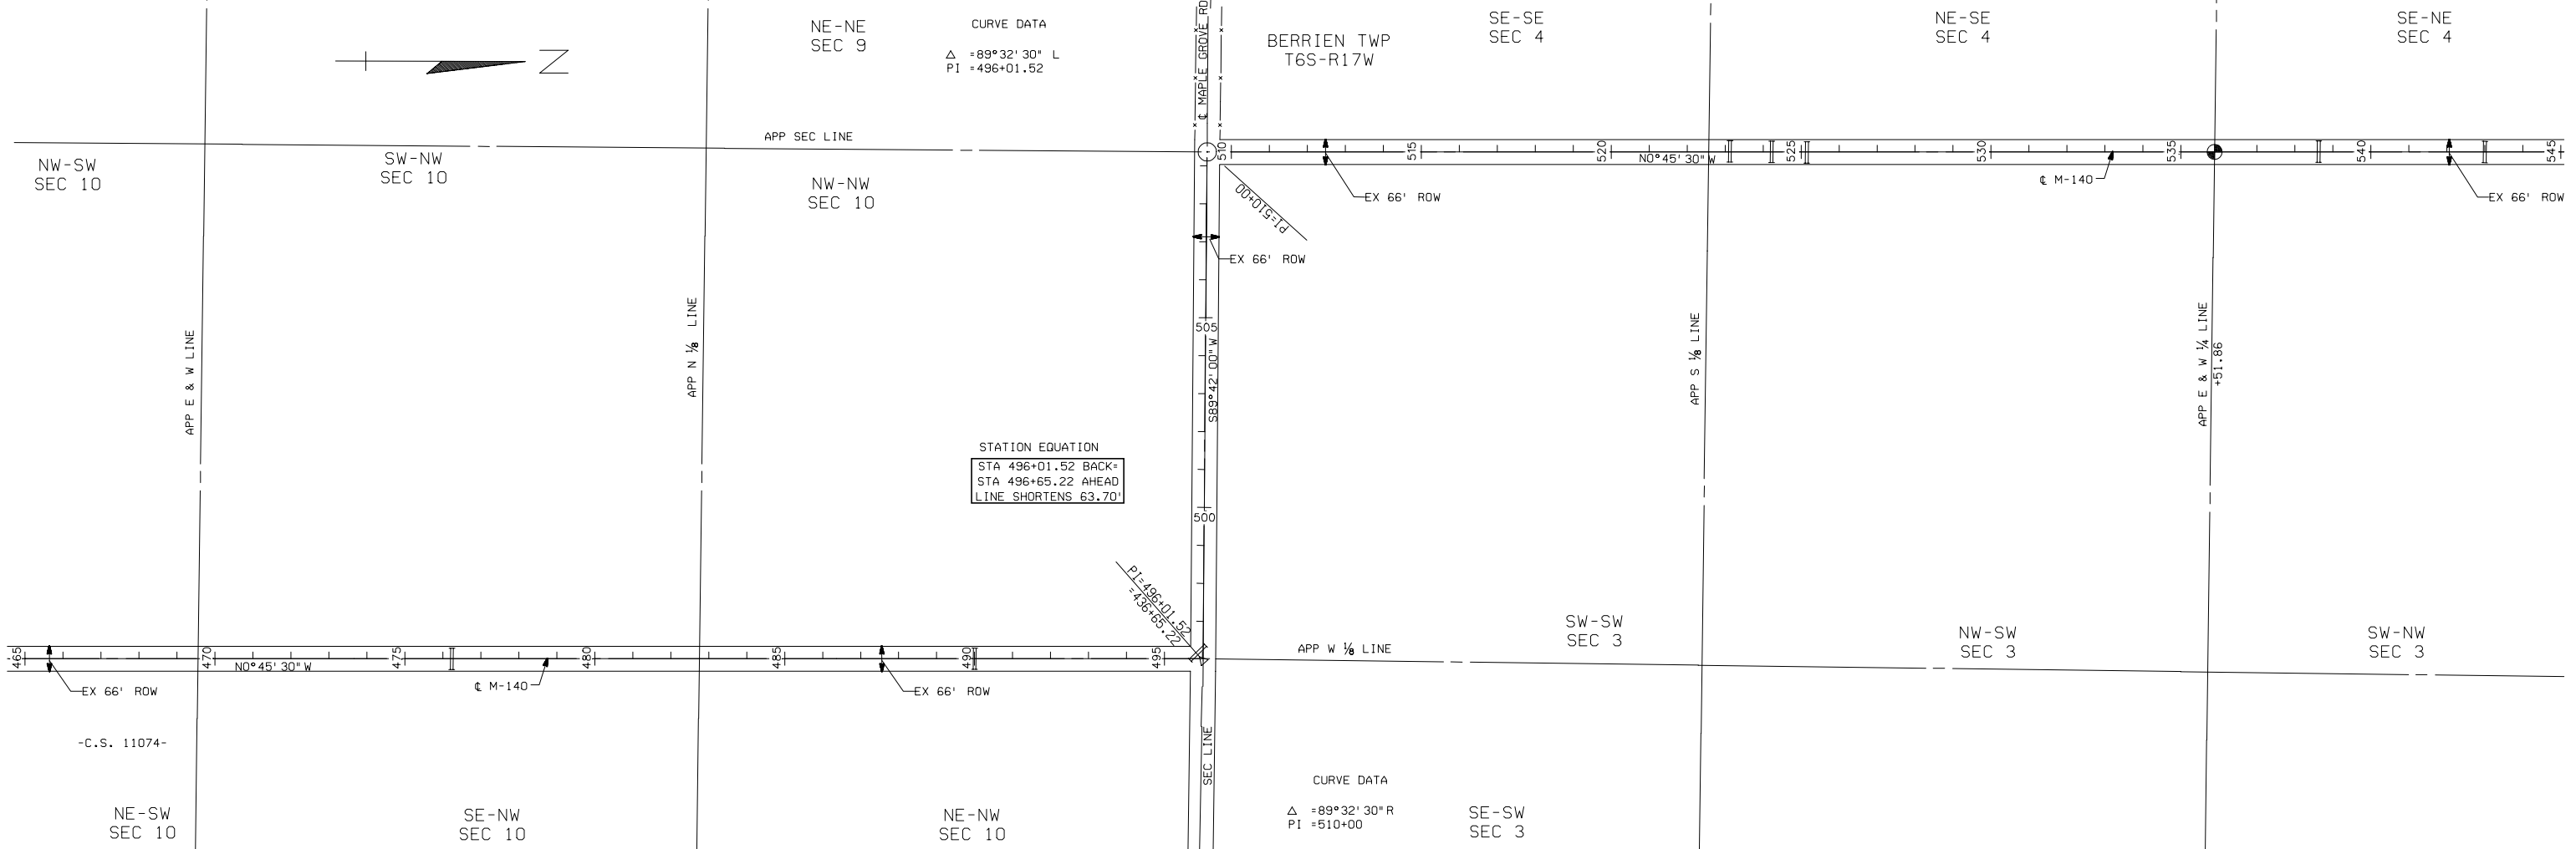

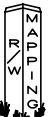

RIGHT-OF-WAY MAP

DRAWN BY: DLZ		CHECKED BY: DLZ	
LAST REVISION DATE: 1/08/01		ROUTE	PROJ/JOB#
COUNTY: BERRIEN		M-140	
FILE NO.: 11-R-2			

CONTROL SECTION	SHEET NO.
11074	70