
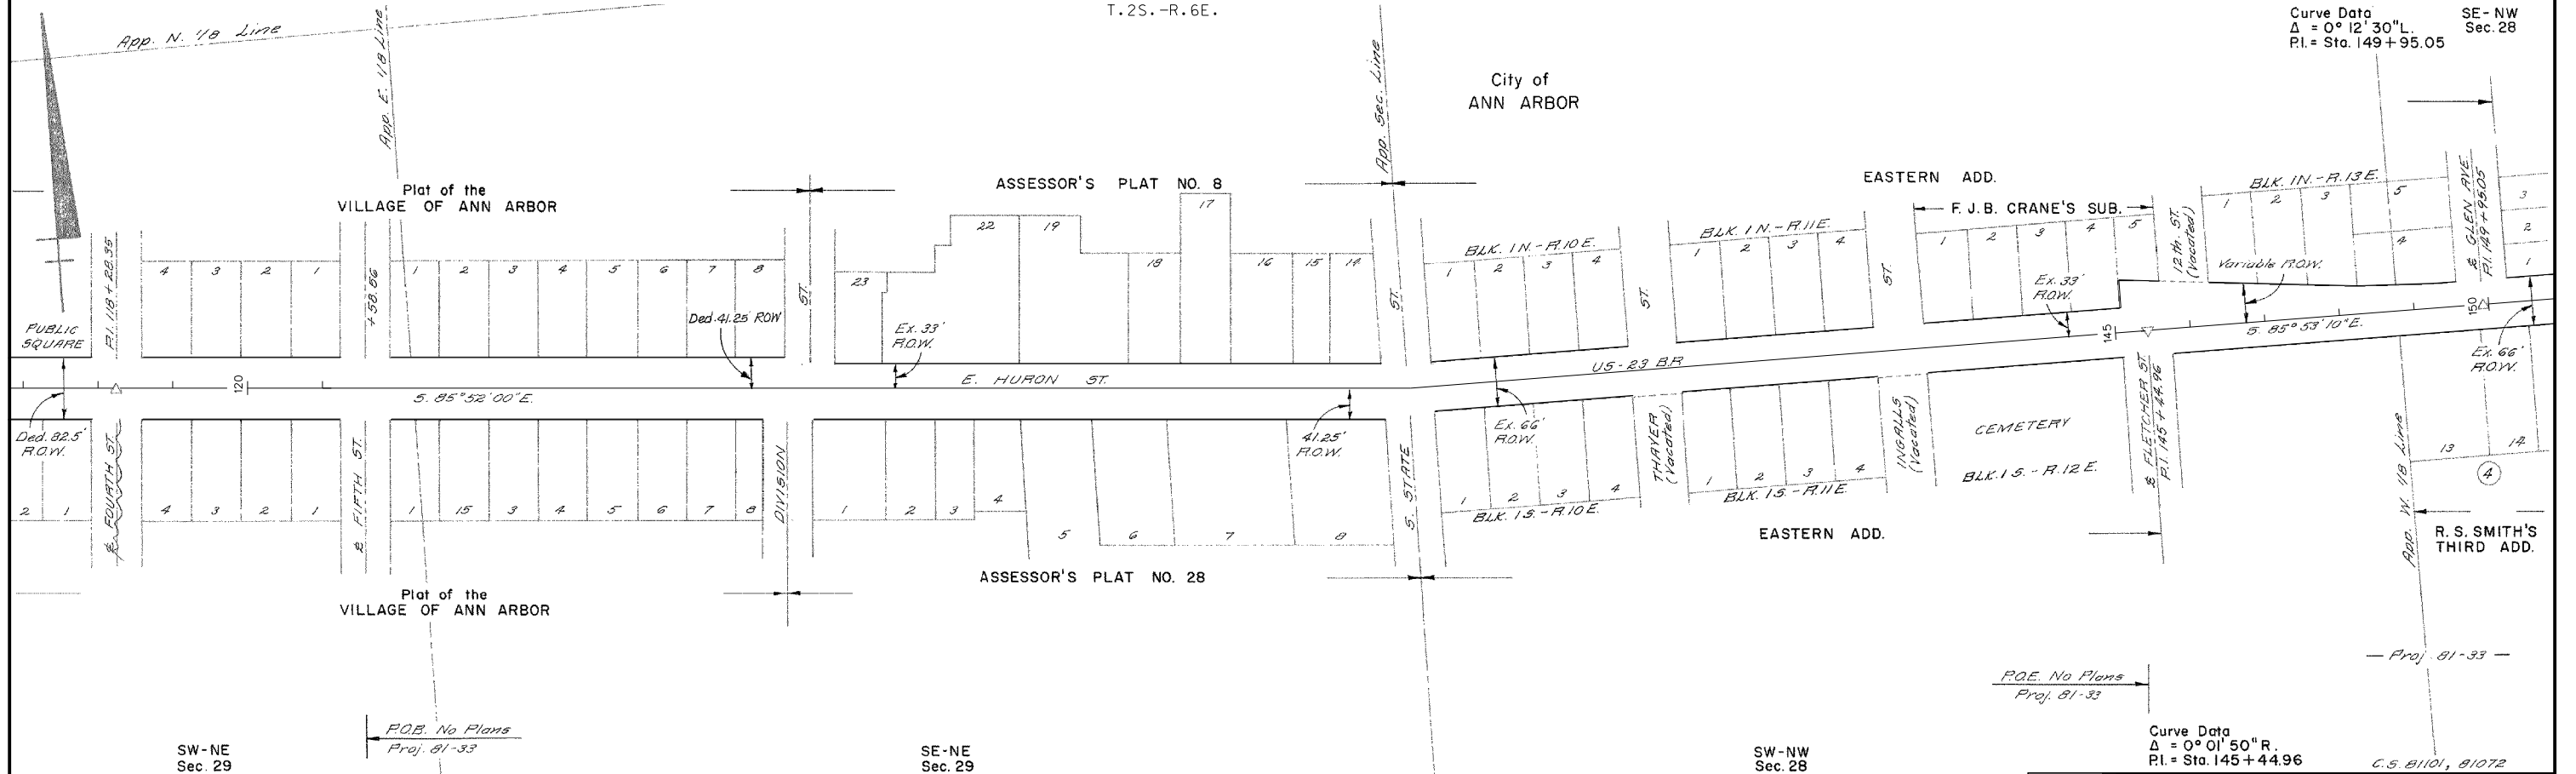


1 2 

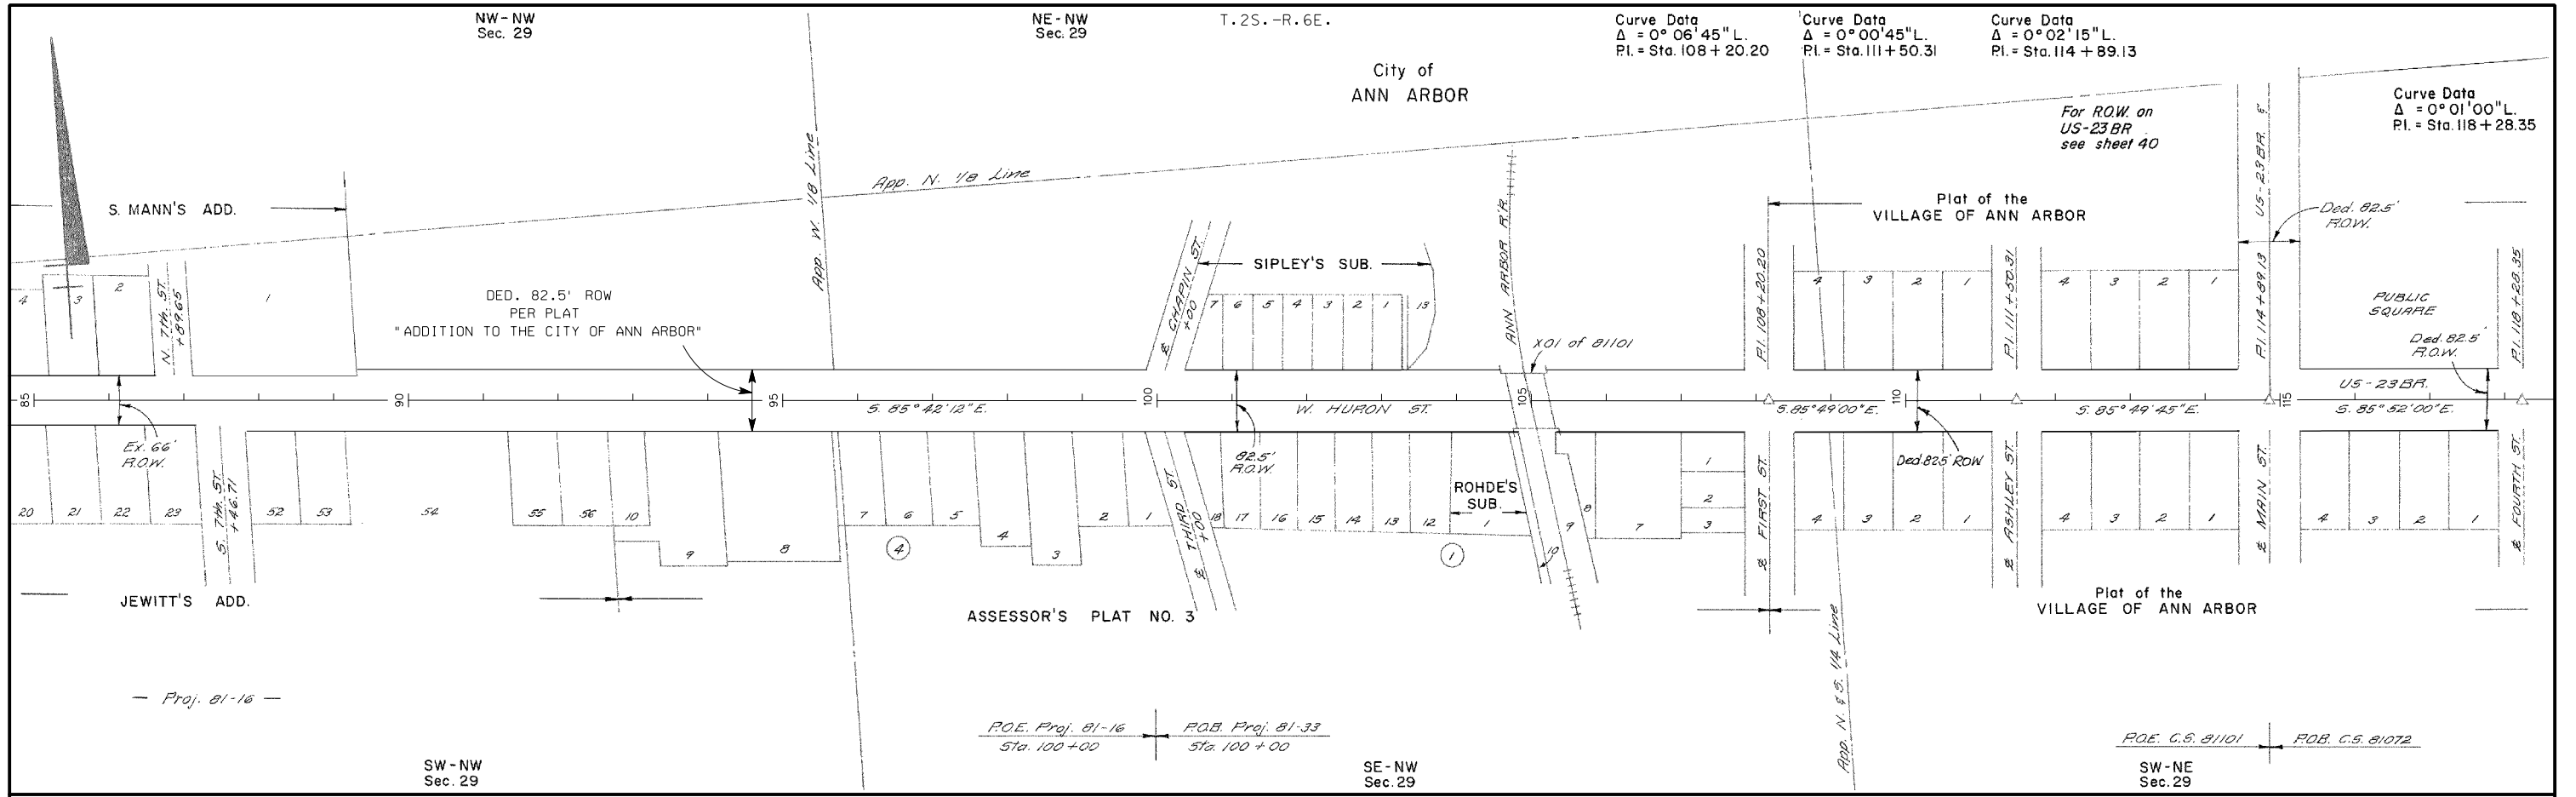

RIGHT-OF-WAY MAP				
DRAWN BY: WILCOX	CHECKED BY:			
LAST REVISION DATE: 6/27/2023	ROUTE	PROJ. JOB#	CONTROL SECTION	SHEET NO.
COUNTY: WASHTENAW	1-94BL	81-16	81101	91
FILE NO.: 81-R-1	US-23BR	81-33	81072	