


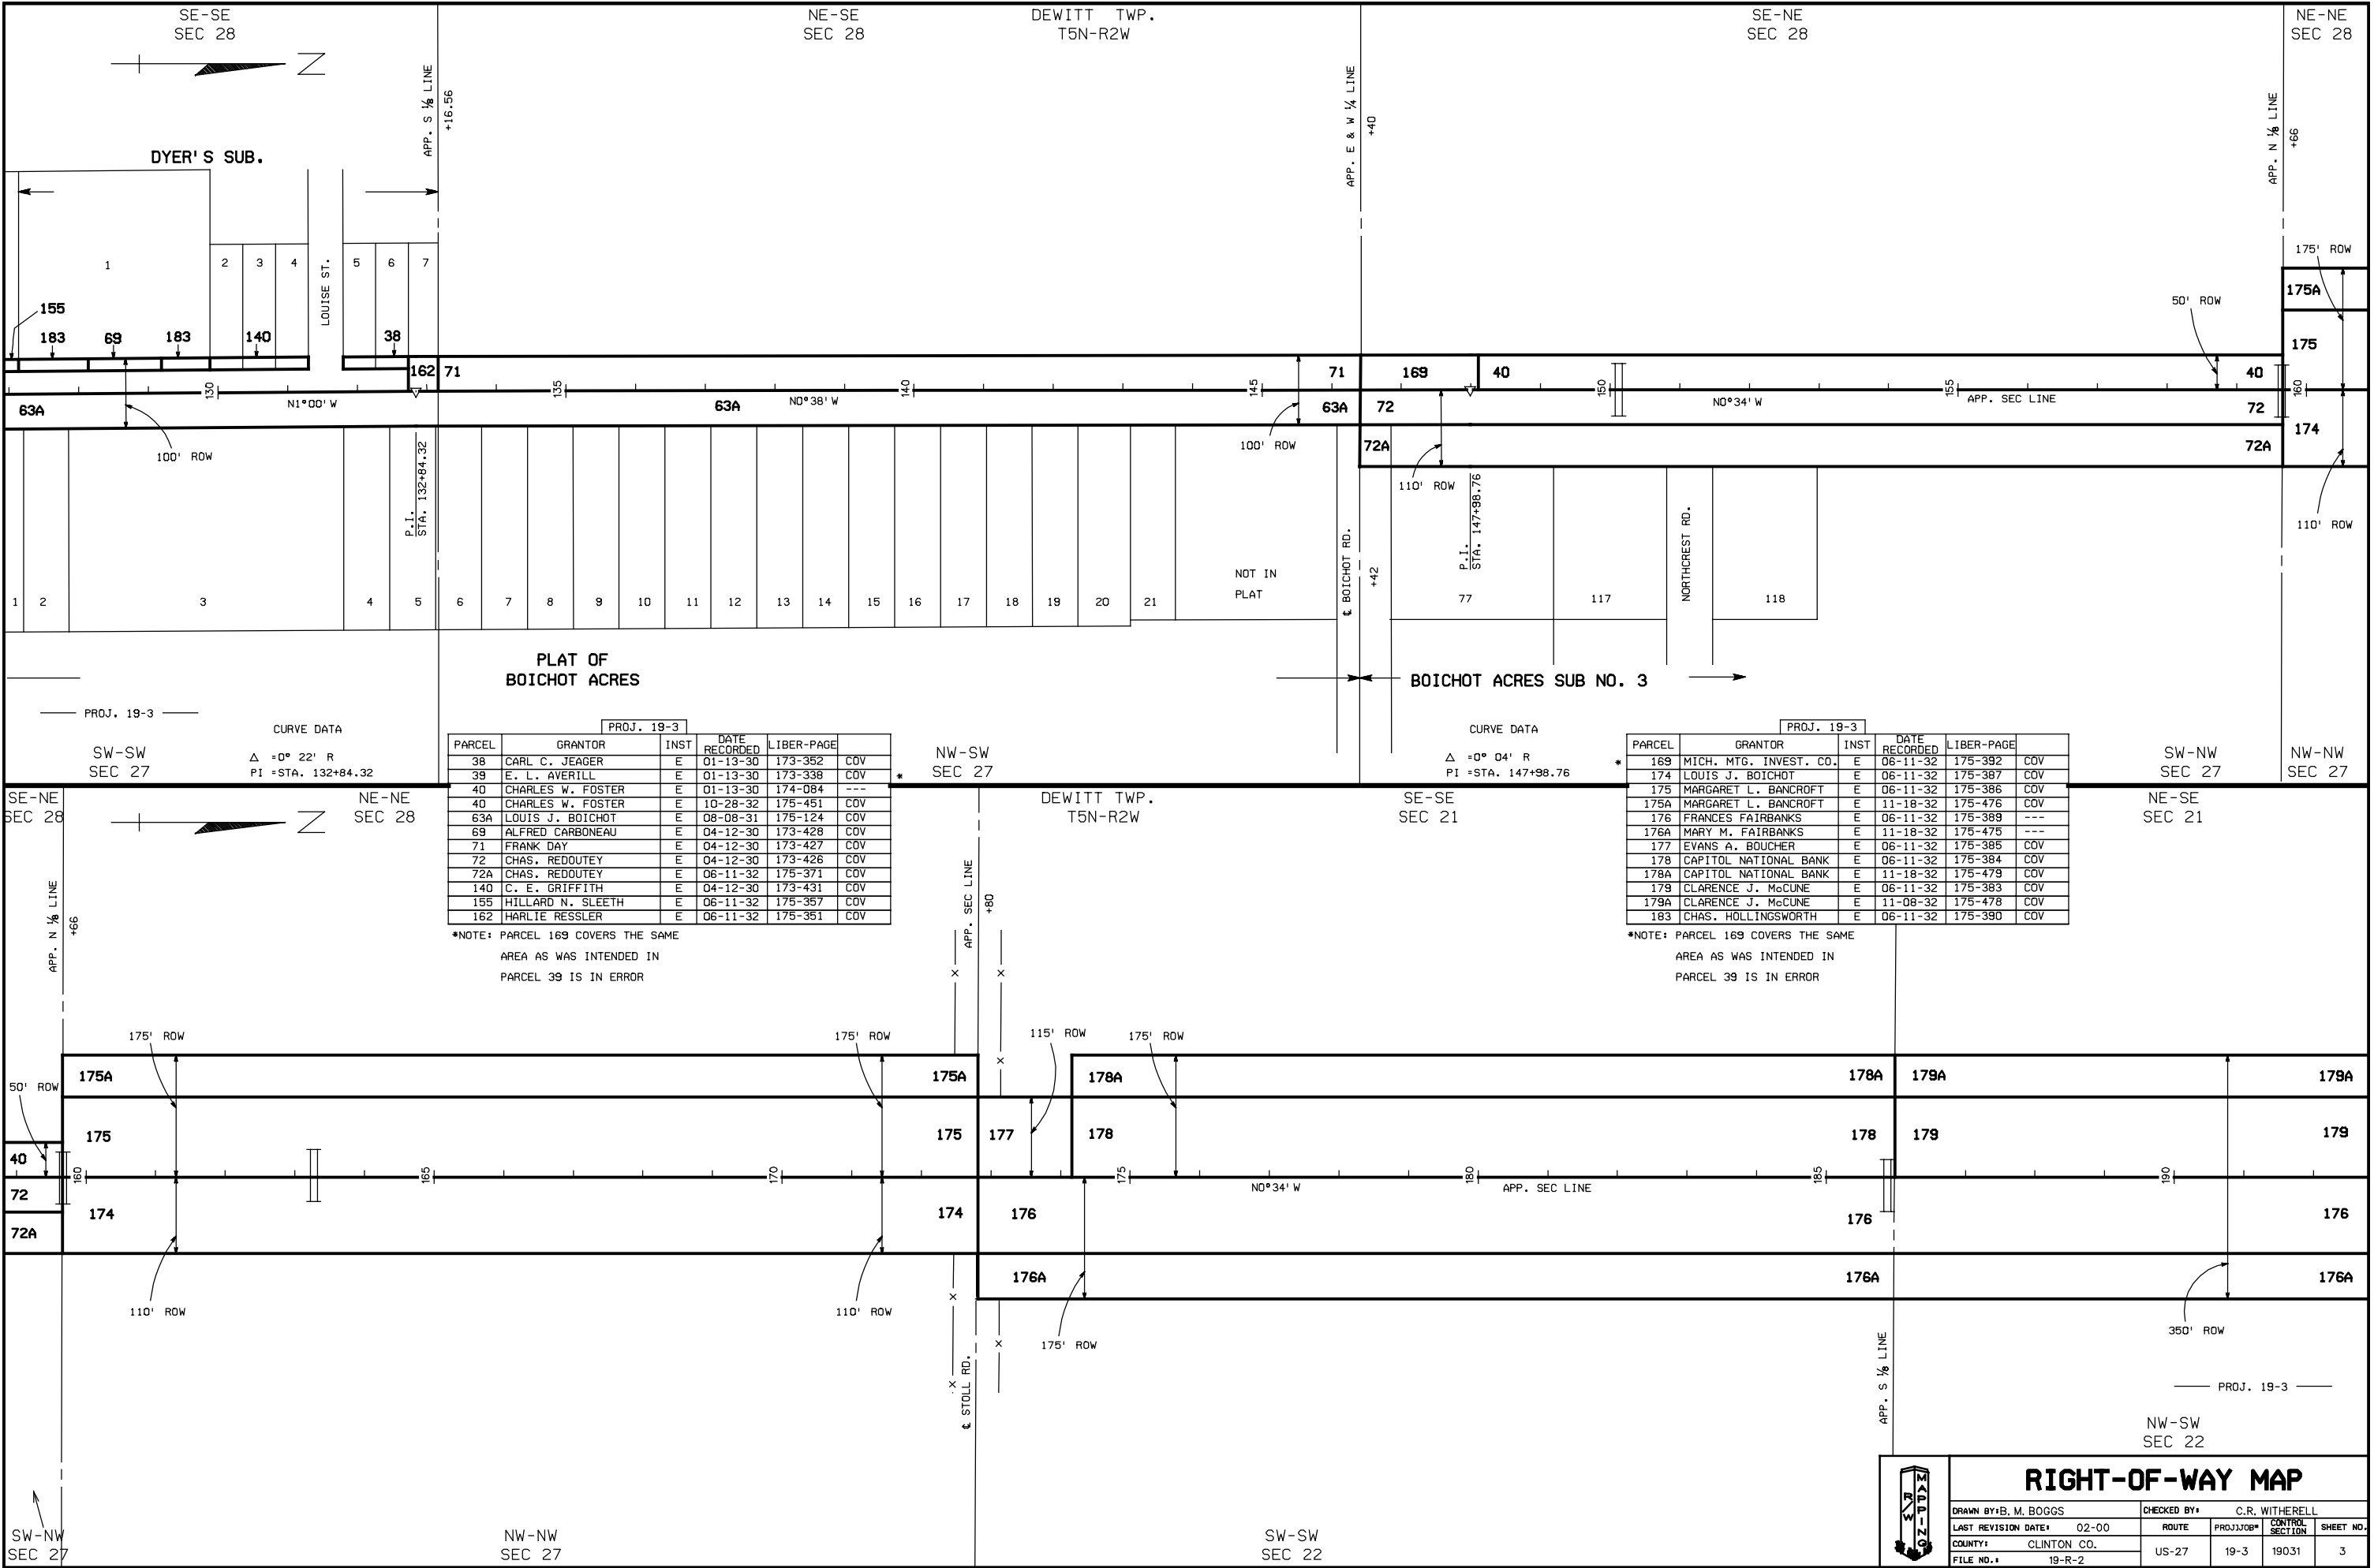

RIGHT-OF-WAY MAP

DRAWN BY: B. M. BOGGS		CHECKED BY: C. R. WITHERELL	
LAST REVISION DATE: 02-00	ROUTE	PROJECT: 19-3	CONTROL SECTION
COUNTY: CLINTON CO.	US-27	19-3	19031
FILE NO.: 19-R-2			3