


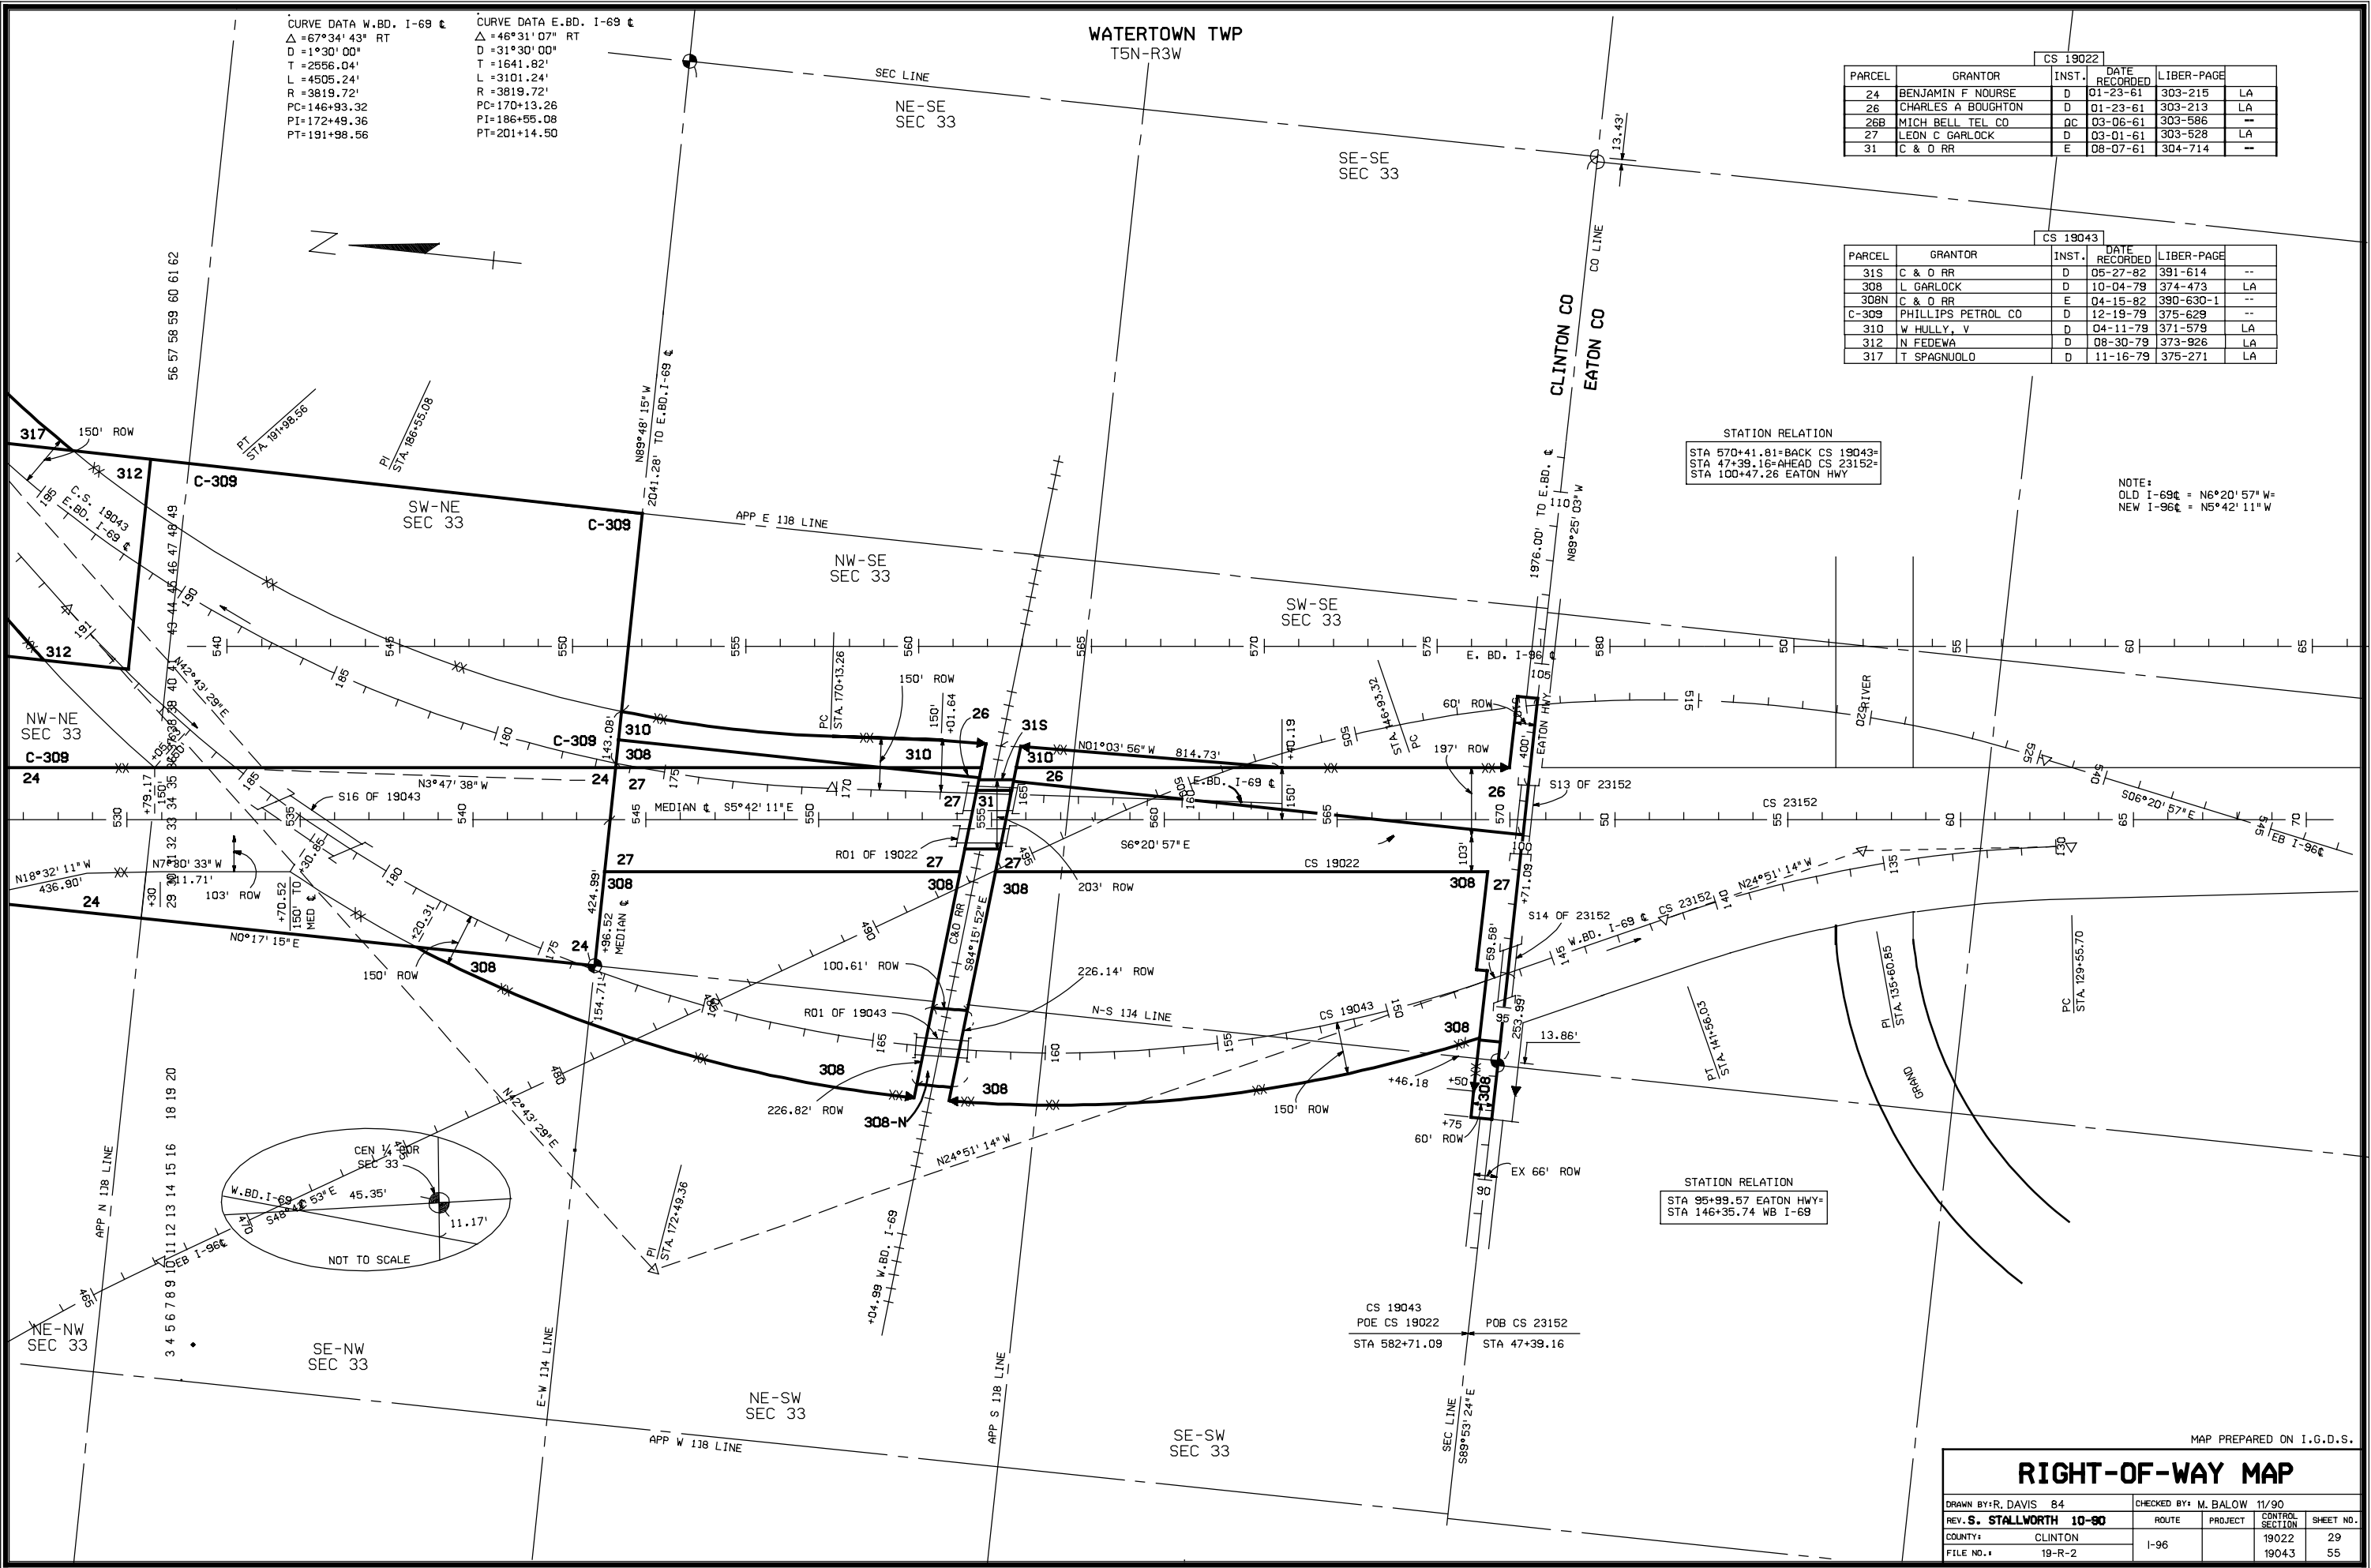

CS 19022				
PARCEL	GRANTOR	INST.	DATE RECORDED	LIBER-PAGE
24	BENJAMIN F NOURSE	D	01-23-61	303-215 LA
26	CHARLES A BOUGHTON	D	01-23-61	303-213 LA
26B	MICH BELL TEL CO	QC	03-06-61	303-586 --
27	LEON C GARLOCK	D	03-01-61	303-528 LA
31	C & O RR	E	08-07-61	304-714 --

CS 19043				
PARCEL	GRANTOR	INST.	DATE RECORDED	LIBER-PAGE
31S	C & O RR	D	08-27-82	391-614 --
308	L GARLOCK	D	10-04-79	374-473 LA
308N	C & O RR	E	04-15-82	390-630-1 --
C-309	PHILLIPS PETROL CO	D	12-19-79	375-629 --
310	W HULLY, V	D	04-11-79	371-579 LA
312	N FEDEWA	D	08-30-79	373-926 LA
317	T SPAGNUOLO	D	11-16-79	375-271 LA

STATION RELATION
STA 570+41.81=BACK CS 19043=
STA 47+39.16=AHEAD CS 23152=
STA 100+47.26 EATON HWY

NOTE:
OLD I-69 = N6°20'57"W=
NEW I-96 = N5°42'11"W

STATION RELATION
STA 95+99.57 EATON HWY=
STA 146+35.74 WB I-69

MAP PREPARED ON I.G.D.S.

RIGHT-OF-WAY MAP

DRAWN BY: R. DAVIS 84		CHECKED BY: M. BALOW 11/90	
REV. S. STALLWORTH 10-80	ROUTE	PROJECT	CONTROL SECTION
COUNTY: CLINTON	I-96		19022 29
FILE NO.: 19-R-2			19043 55