


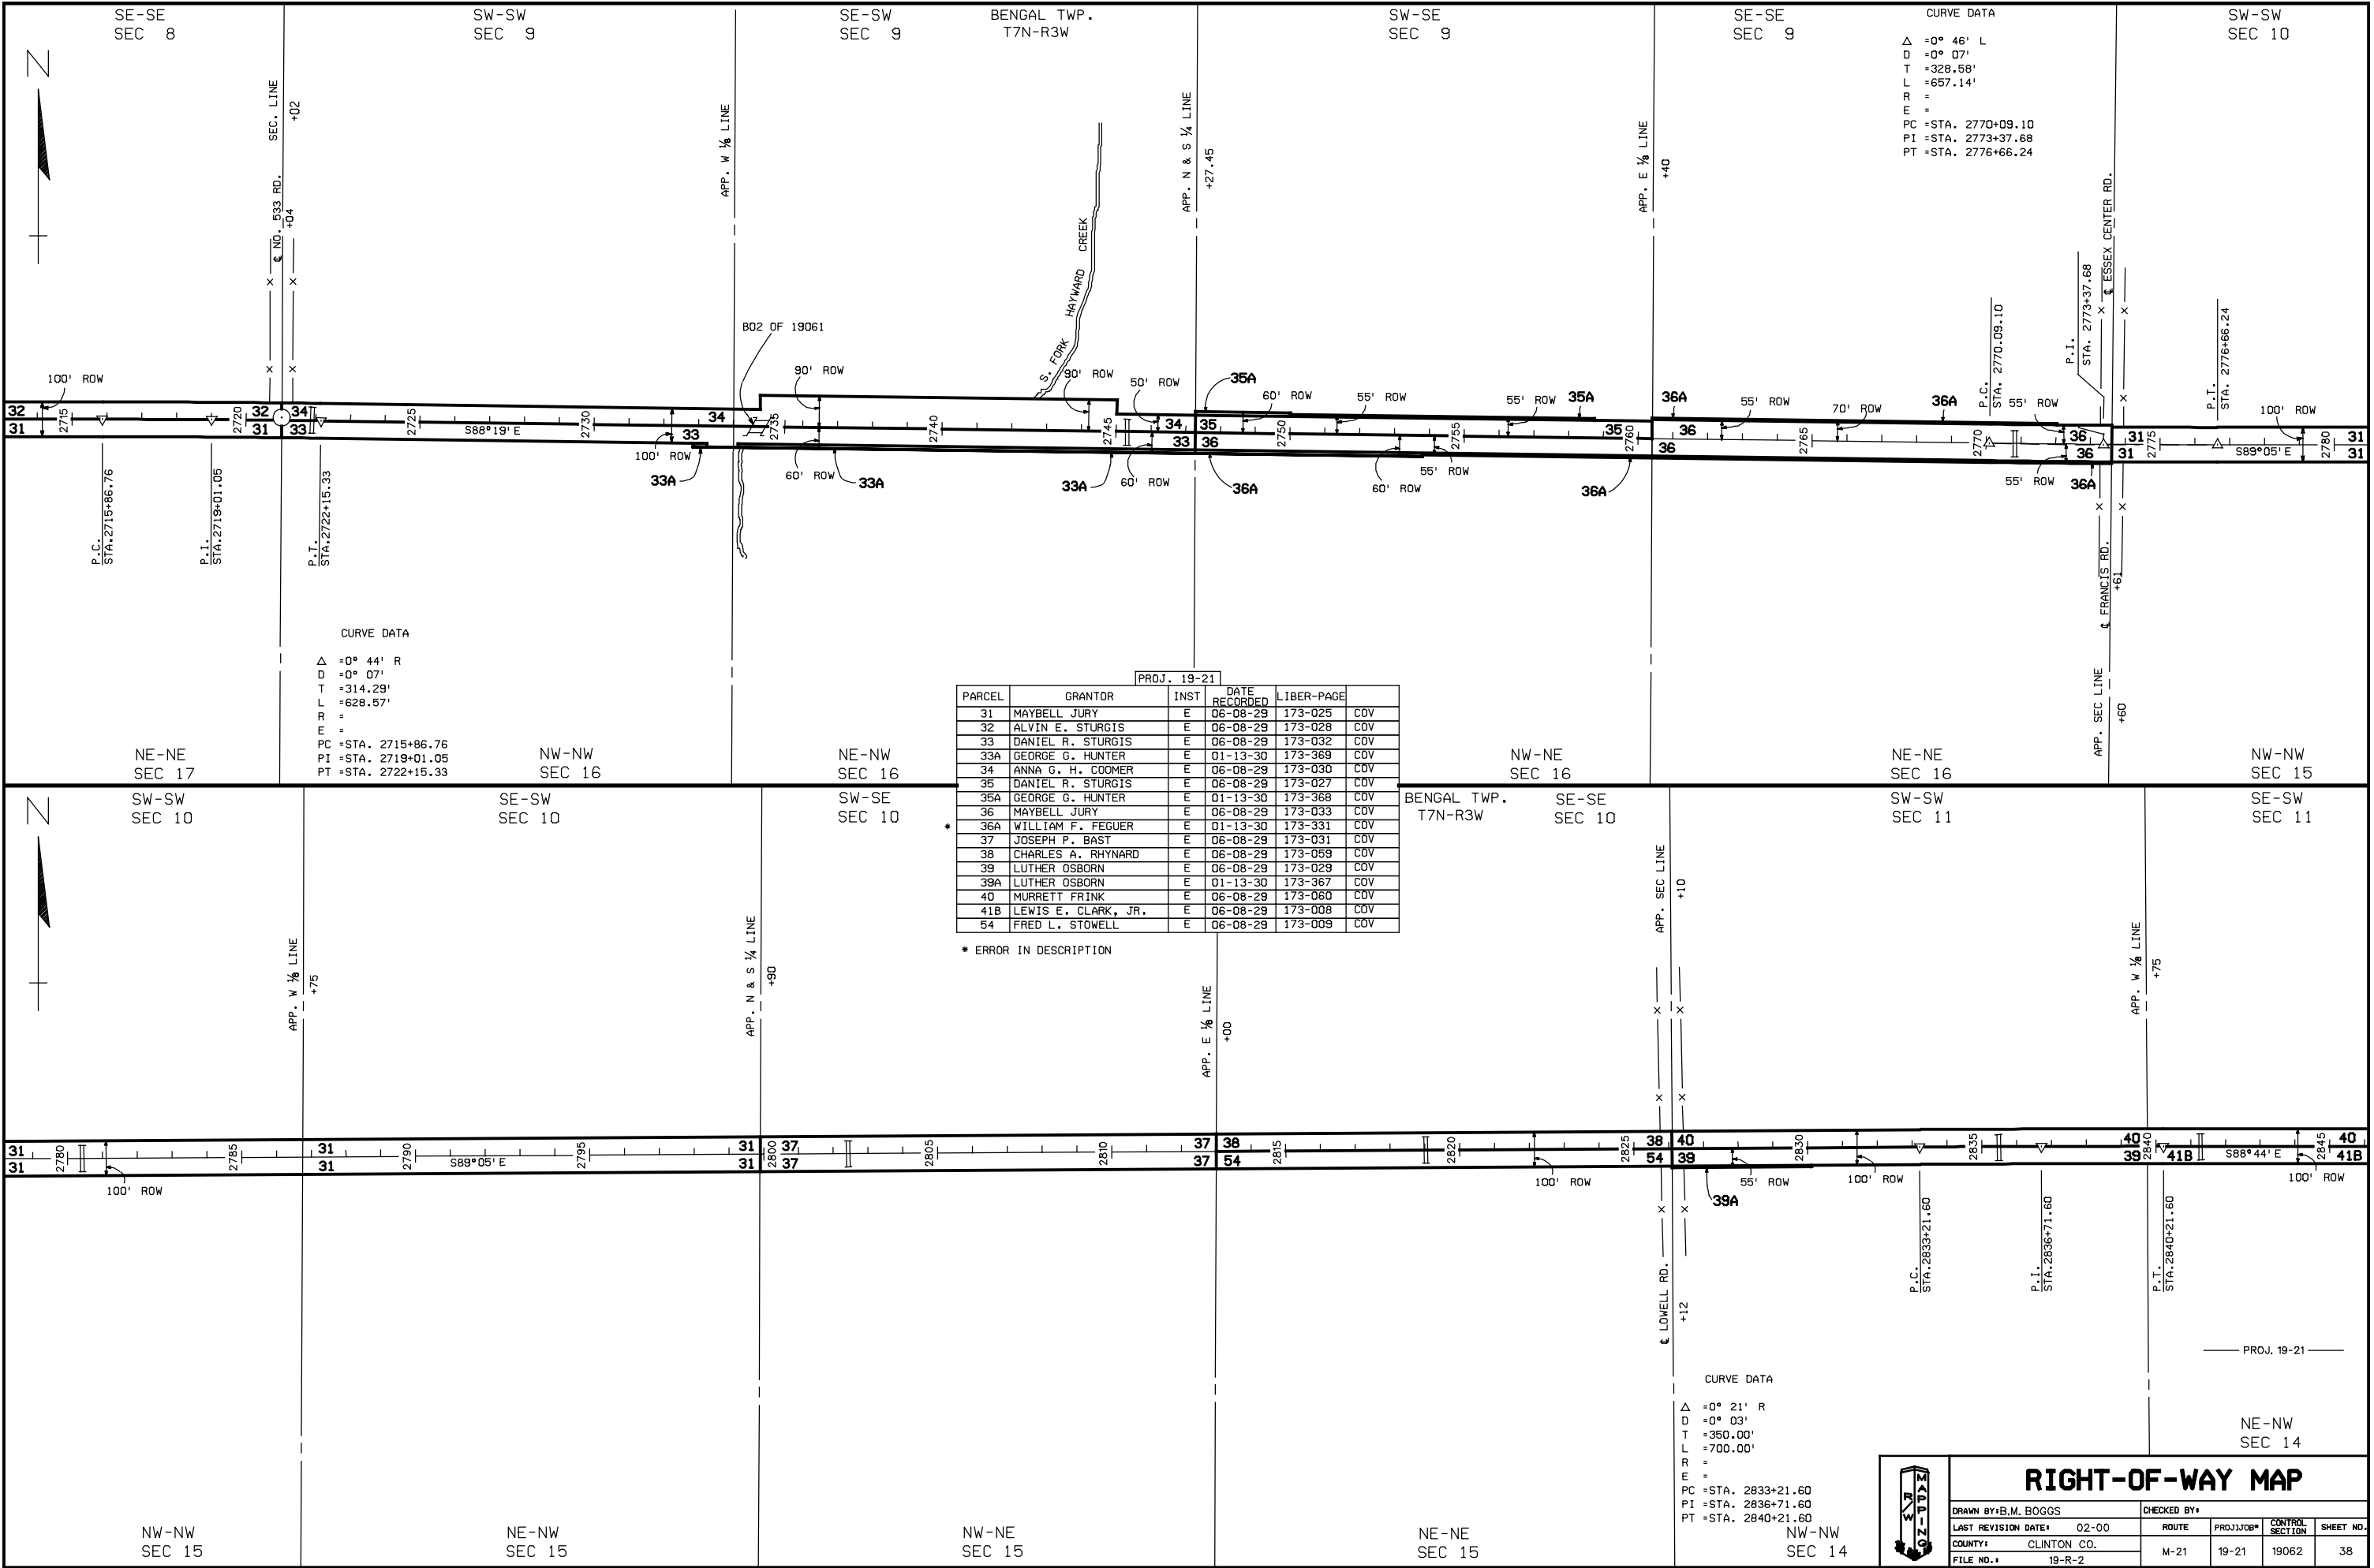



RIGHT-OF-WAY MAP

DRAWN BY: B.M. BOGGS

CHECKED BY:

LAST REVISION DATE: 02-00

ROUTE

COUNTY: CLINTON CO.

PROJECT: 19-21

FILE NO.: 19-R-2

CONTROL SECTION

SHEET NO.

38