




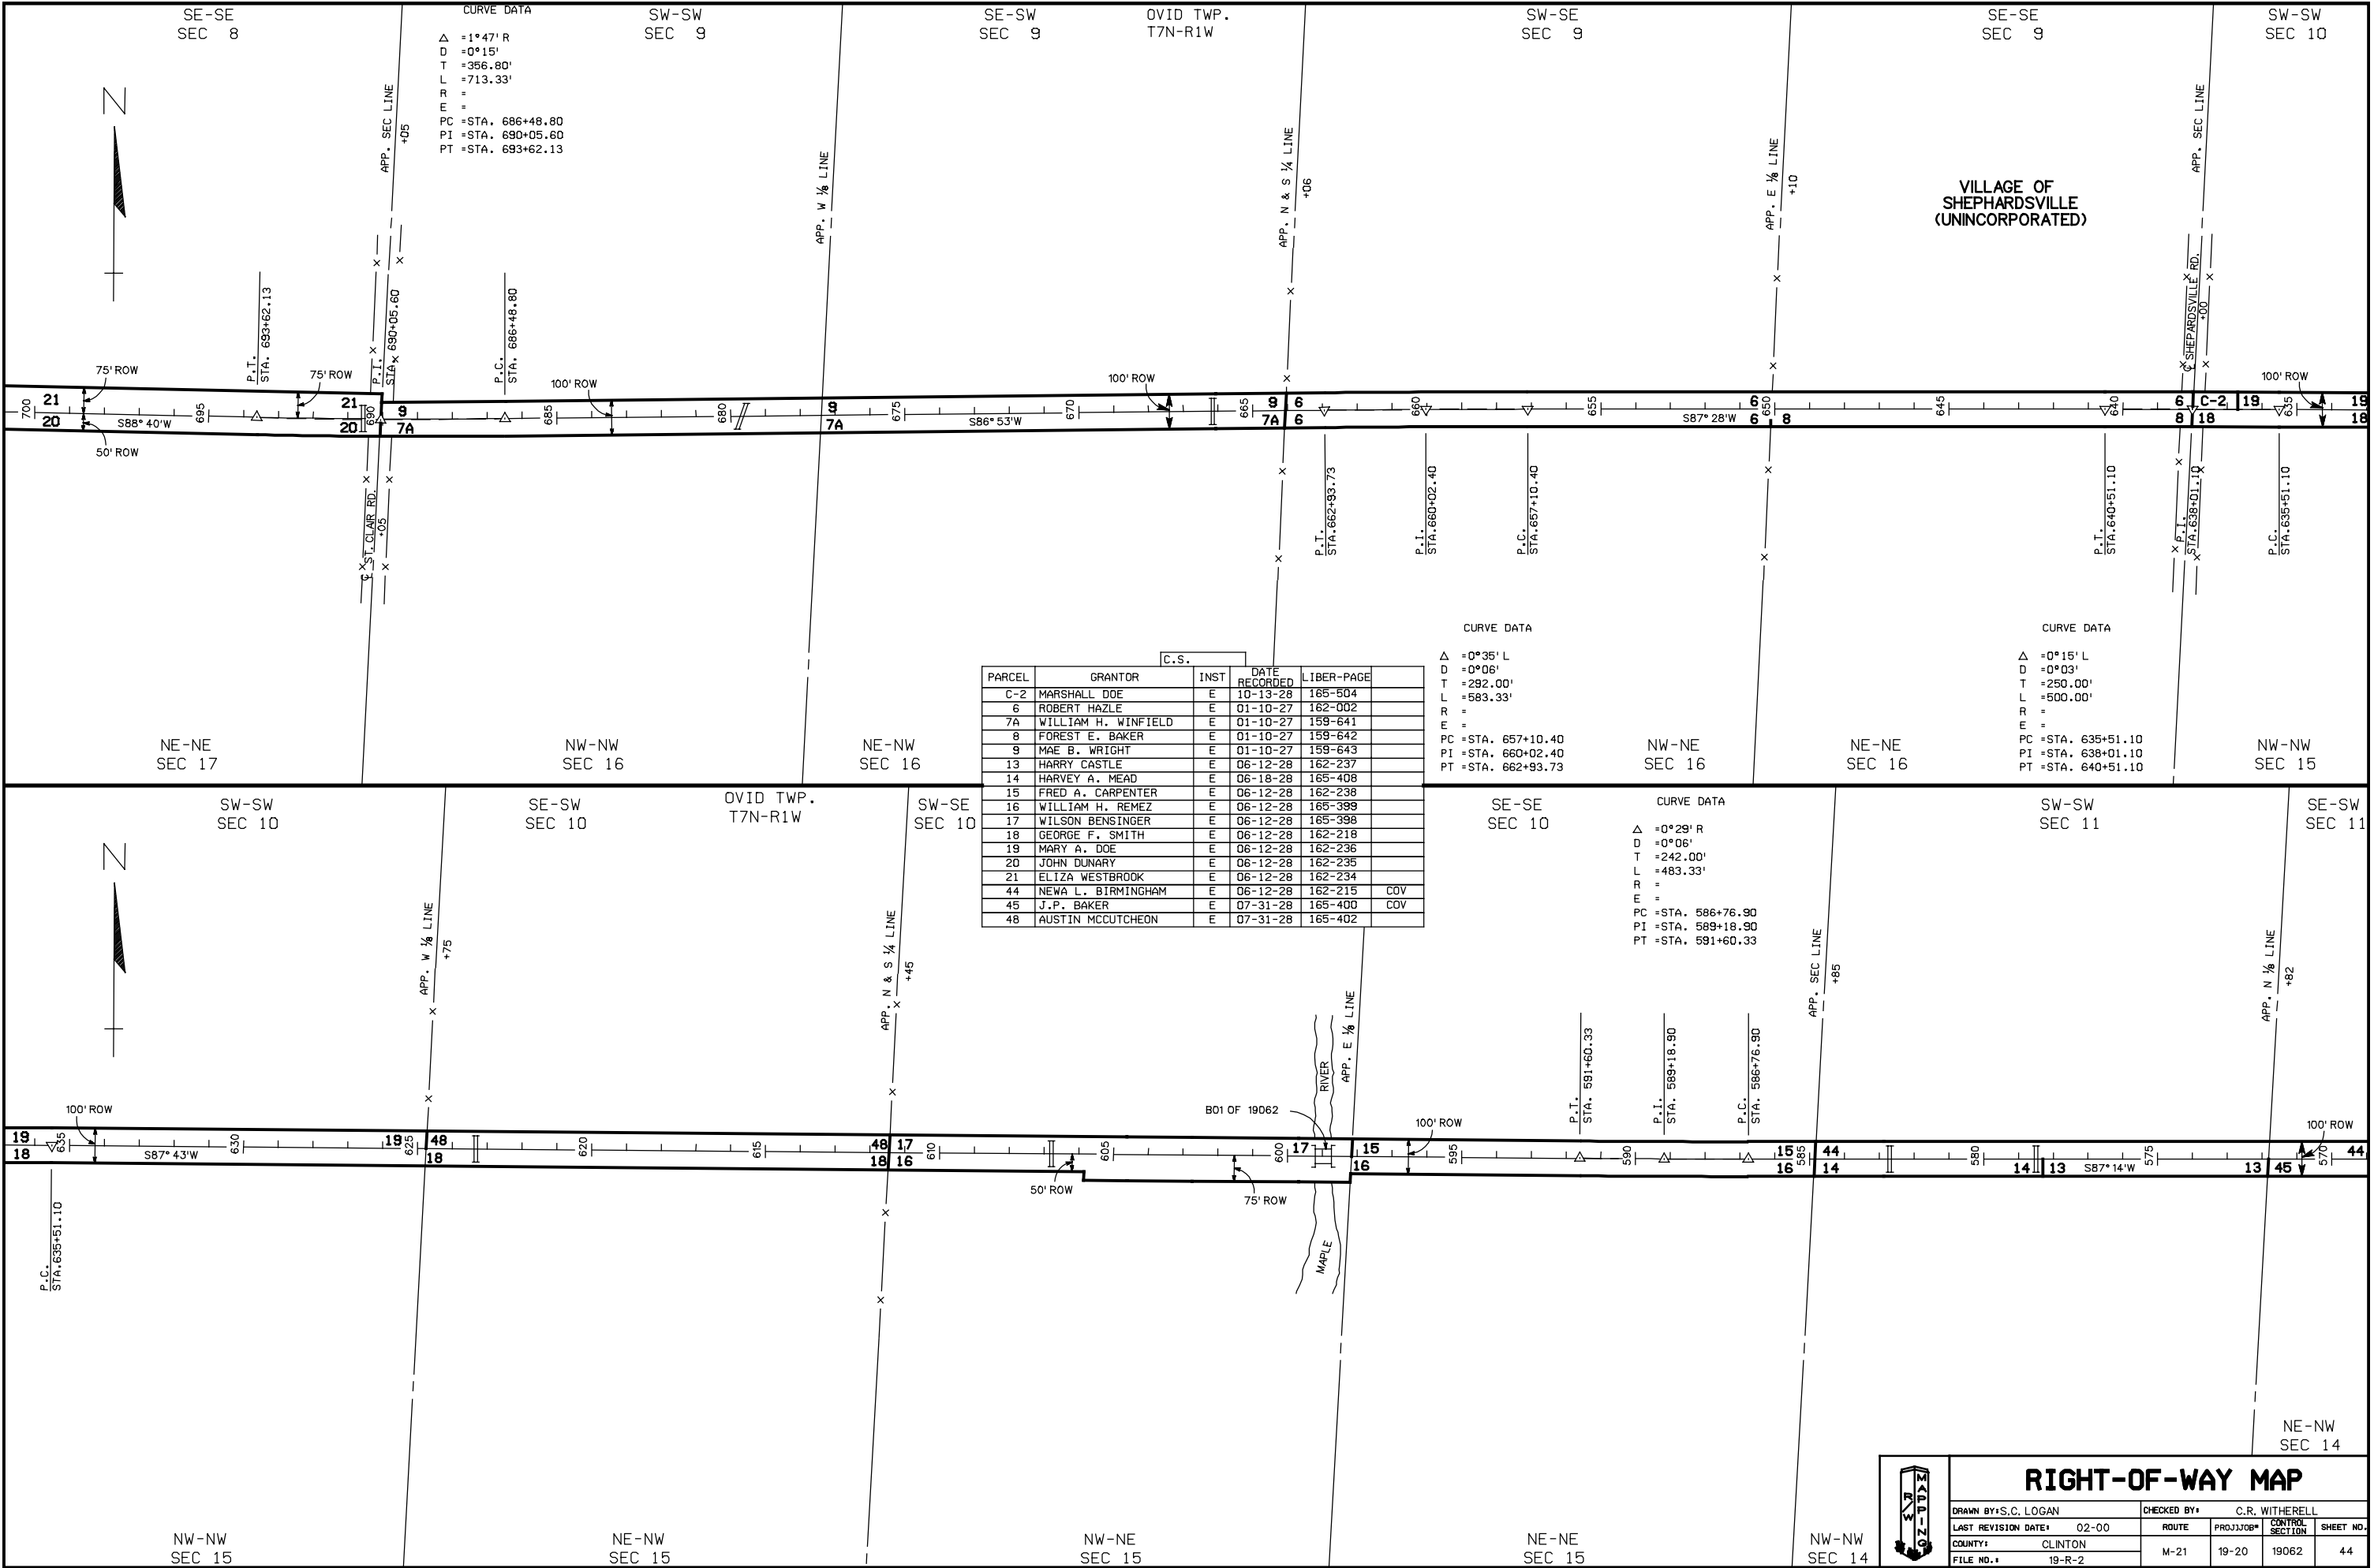

RIGHT-OF-WAY MAP

DRAWN BY: S.C. LOGAN		CHECKED BY: C.R. WITHERELL	
LAST REVISION DATE: 02-00		ROUTE	
COUNTY: CLINTON		PROJECT: 19-20	
FILE NO.: 19-R-2		CONTROL SECTION	
		SHEET NO. 44	