

CURVE DATA W.B.D. I-69  $\epsilon$   
 $\Delta = 67^{\circ}34'43''$  RT  
D =  $1^{\circ}30'00''$   
T = 2556.04'  
L = 4505.24'  
R = 3819.72'  
PC = 146+93.32  
PI = 172+49.36  
PT = 191+98.56

CURVE DATA E.B.D. I-69  $\epsilon$   
 $\Delta = 46^{\circ}31'07''$  RT  
D =  $31^{\circ}30'00''$   
T = 1641.82'  
L = 3101.24'  
R = 3819.72'  
PC = 170+13.26  
PI = 186+55.08  
PT = 201+14.50

WATERTOWN TWP  
T5N-R3W

SEC LINE  
NE-SE  
SEC 33

SE-SE  
SEC 33

CS 19022

| PARCEL | GRANTOR            | INST. | DATE RECORDED | LIBER-PAGE |
|--------|--------------------|-------|---------------|------------|
| 24     | BENJAMIN F NOURSE  | D     | 01-23-61      | 303-215 LA |
| 26     | CHARLES A BOUGHTON | D     | 01-23-61      | 303-213 LA |
| 26B    | MICH BELL TEL CO   | QC    | 03-06-61      | 303-586 -- |
| 27     | LEON C GARLOCK     | D     | 03-01-61      | 303-528 LA |
| 31     | C & O RR           | E     | 08-07-61      | 304-714 -- |


CS 19043

| PARCEL | GRANTOR            | INST. | DATE RECORDED | LIBER-PAGE   |
|--------|--------------------|-------|---------------|--------------|
| 31S    | C & O RR           | D     | 05-27-82      | 391-614 --   |
| 308    | L GARLOCK          | D     | 10-04-79      | 374-473 LA   |
| 308N   | C & O RR           | E     | 04-15-82      | 390-630-1 -- |
| C-309  | PHILLIPS PETROL CO | D     | 12-19-79      | 375-629 --   |
| 310    | W HULLY, V         | D     | 04-11-79      | 371-579 LA   |
| 312    | N FEDEWA           | D     | 08-30-79      | 373-926 LA   |
| 317    | T SPAGNUOLO        | D     | 11-16-79      | 375-271 LA   |

STATION RELATION

STA 570+41.81=BACK CS 19043=  
STA 47+39.16=AHEAD CS 23152=  
STA 100+47.26 EATON HWY

NOTE:  
OLD I-69  $\epsilon$  = N6°20'57"W=  
NEW I-96  $\epsilon$  = N5°42'11"W

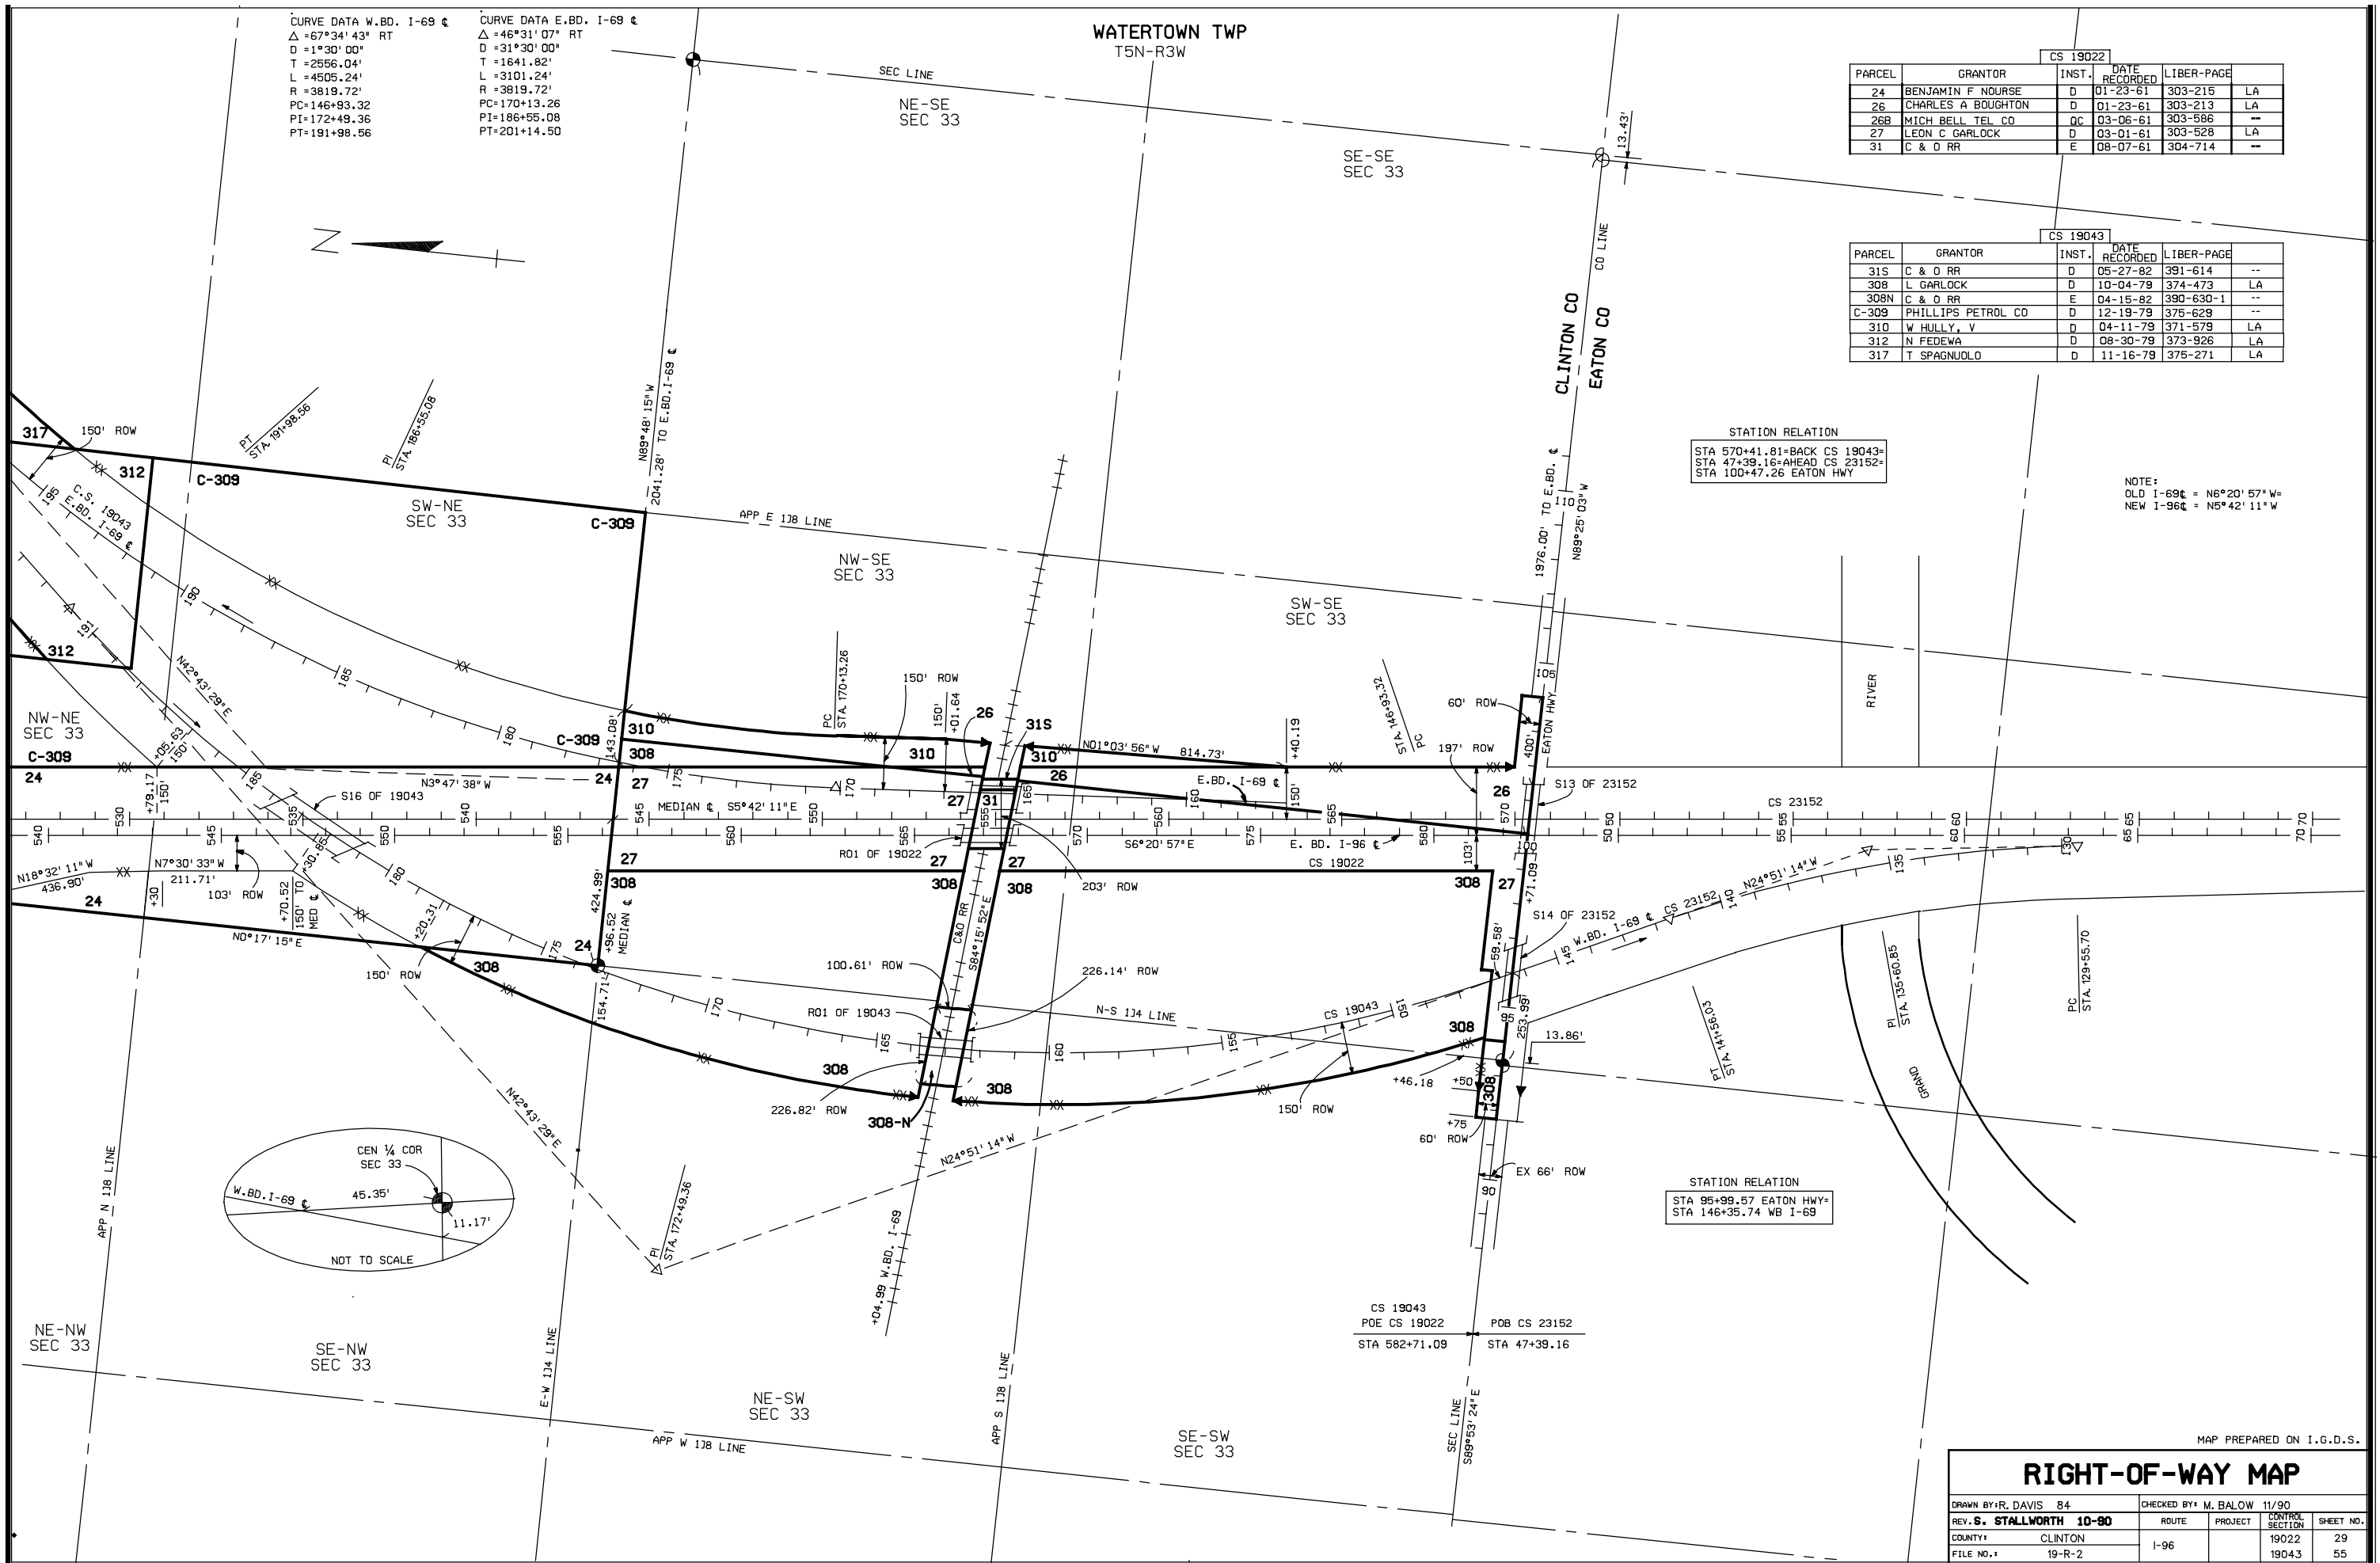

MAP PREPARED ON I.G.D.S.

## RIGHT-OF-WAY MAP

|                    |         |                      |         |
|--------------------|---------|----------------------|---------|
| DRAWN BY: R. DAVIS | 84      | CHECKED BY: M. BALOW | 11/90   |
| REV. S. STALLWORTH | 10-90   | ROUTE                | PROJECT |
| COUNTY:            | CLINTON | I-96                 | CONTROL |
| FILE NO.:          | 19-R-2  |                      | SECTION |
|                    |         |                      | 19022   |
|                    |         |                      | 29      |
|                    |         |                      | 19043   |
|                    |         |                      | 55      |