


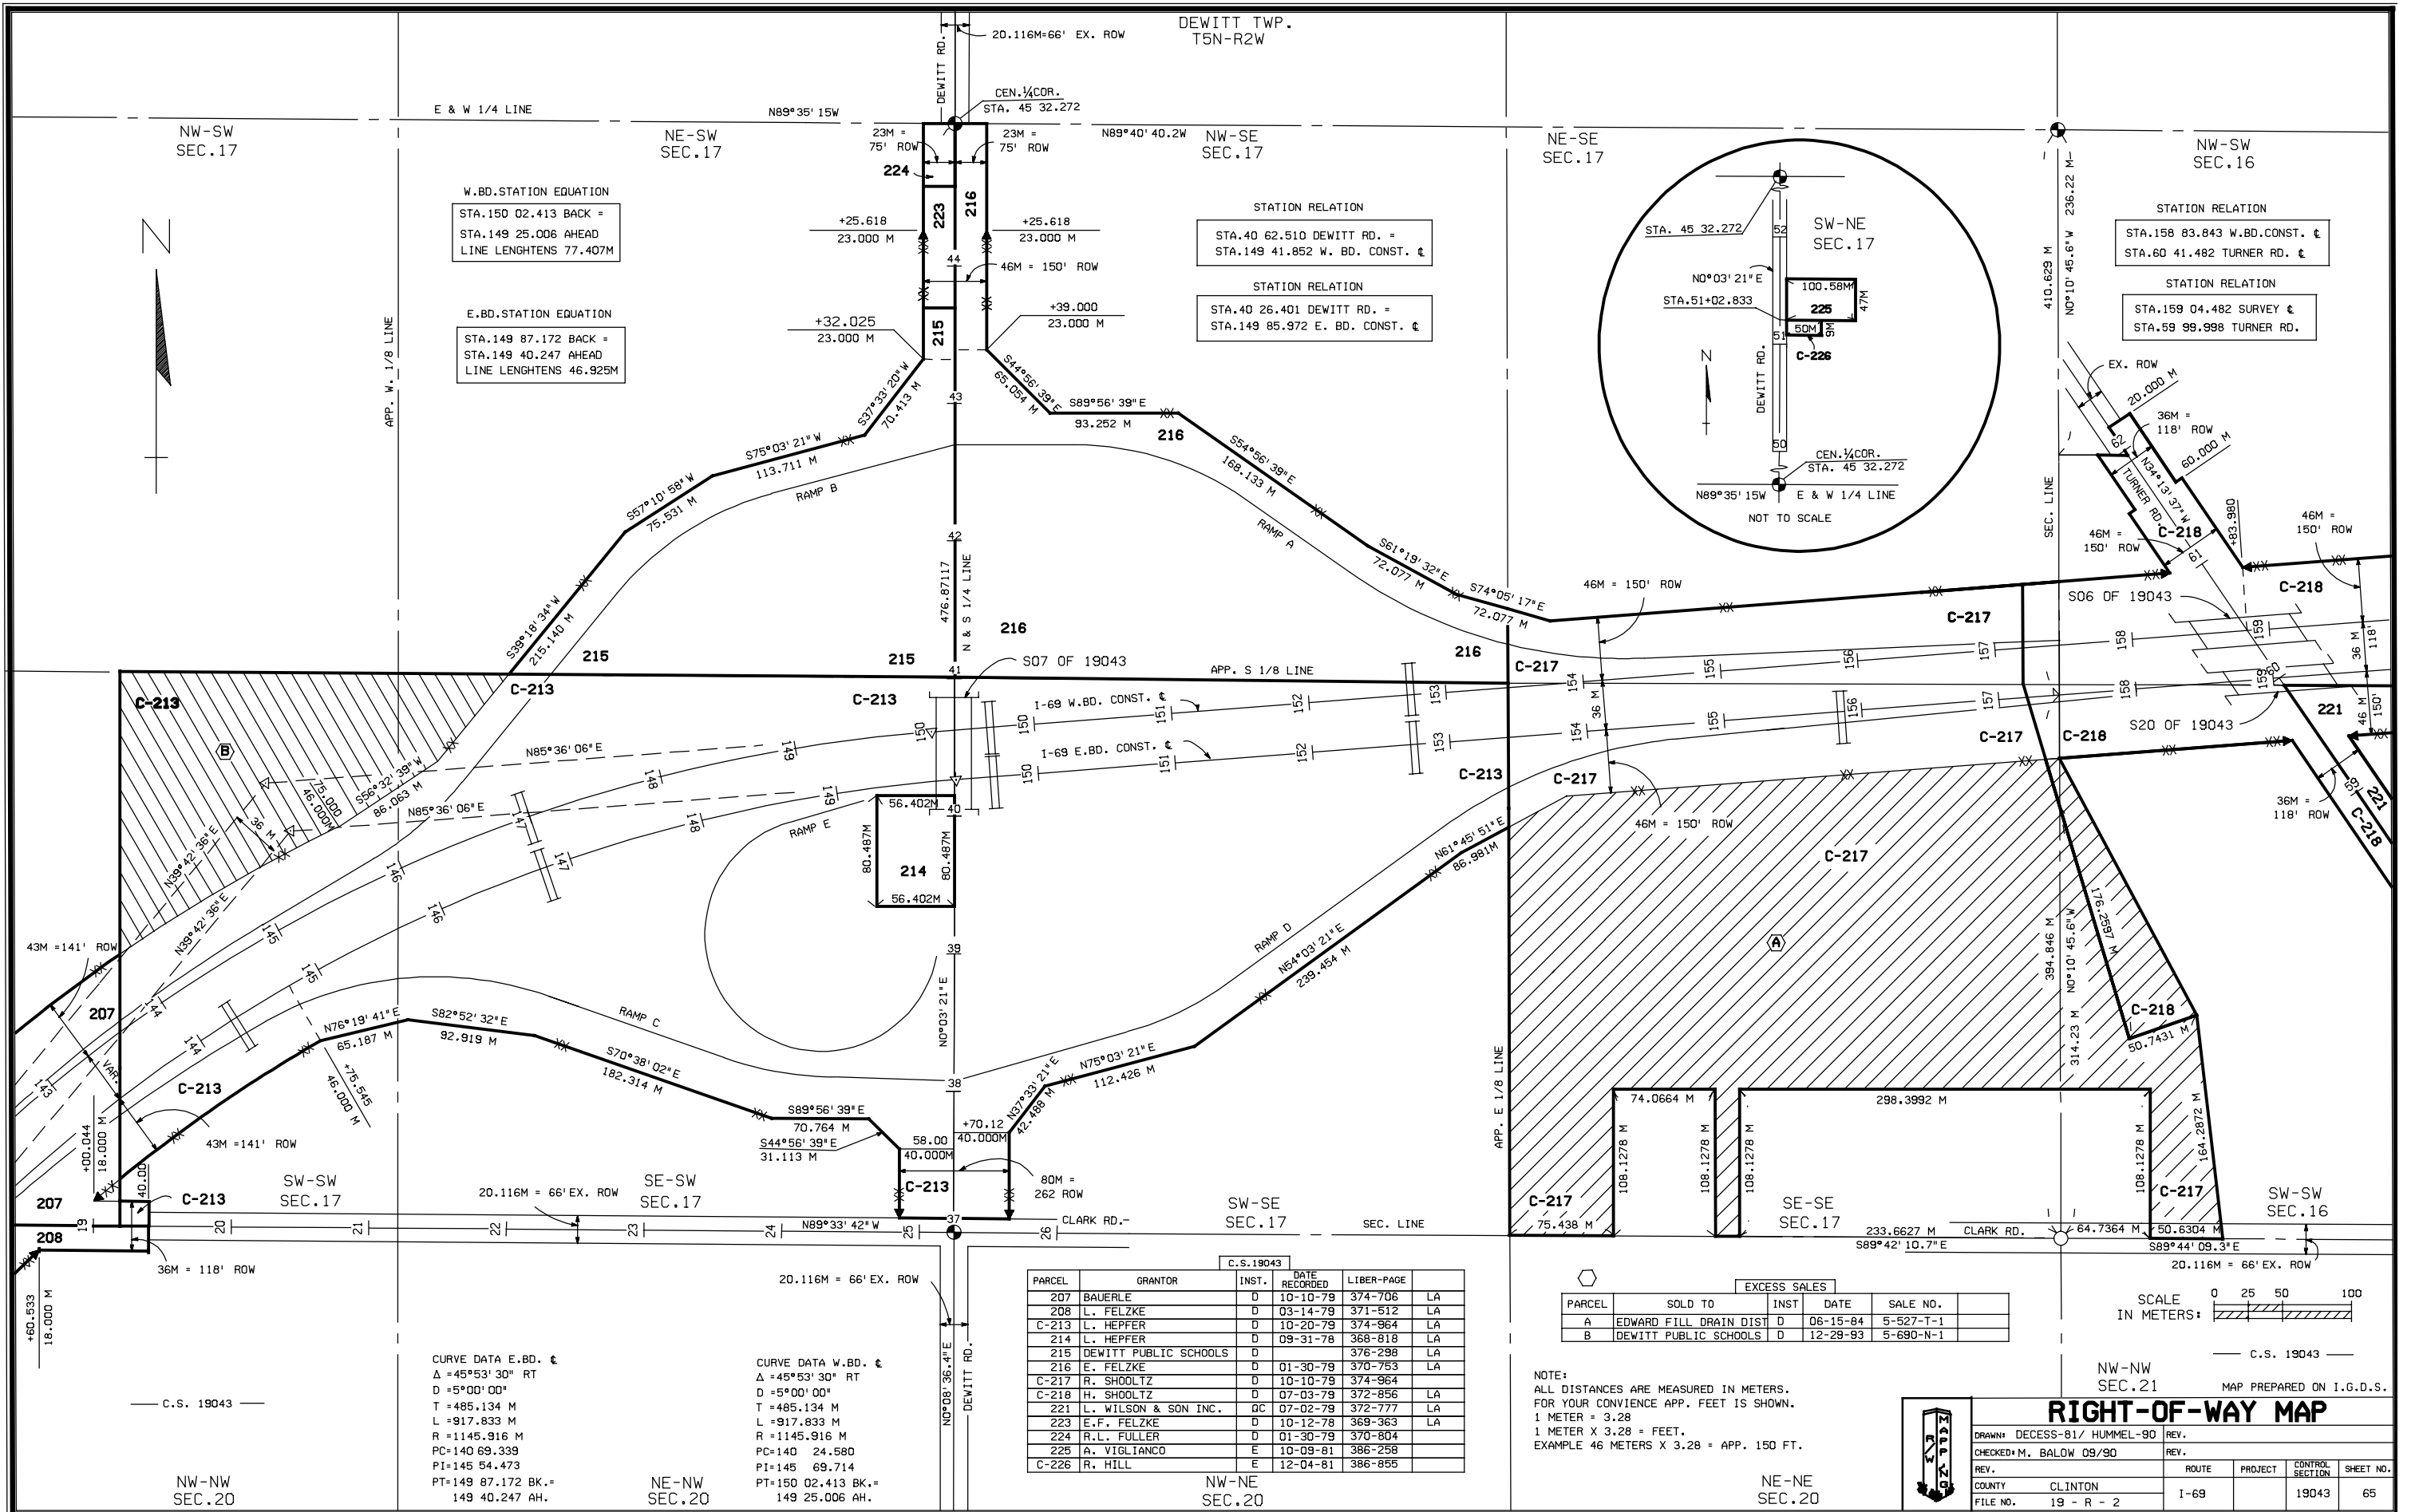

C.S. 19043					
PARCEL	GRANTOR	INST.	DATE RECORDED	LIBER-PAGE	
207	BAUERLE	D	10-10-79	374-706	LA
208	L. FELZKE	D	03-14-79	371-512	LA
C-213	L. HEPFER	D	10-20-79	374-964	LA
214	L. HEPFER	D	09-31-78	368-818	LA
215	DEWITT PUBLIC SCHOOLS	D		376-298	LA
216	E. FELZKE	D	01-30-79	370-753	LA
C-217	R. SHOOLTZ	D	10-10-79	374-964	LA
C-218	H. SHOOLTZ	D	07-03-79	372-856	LA
221	L. WILSON & SON INC.	GC	07-02-79	372-777	LA
223	E.F. FELZKE	D	10-12-78	369-363	LA
224	R.L. FULLER	D	01-30-79	370-804	
225	A. VIGLIANCO	E	10-09-81	386-258	
C-226	R. HILL	E	12-04-81	386-855	

EXCESS SALES				
PARCEL	SOLD TO	INST	DATE	SALE NO.
A	EDWARD FILL DRAIN DIST	D	06-15-84	5-527-T-1
B	DEWITT PUBLIC SCHOOLS	D	12-29-93	5-690-N-1

NOTE:
ALL DISTANCES ARE MEASURED IN METERS.
FOR YOUR CONVENIENCE APP. FEET IS SHOWN.
1 METER = 3.28
1 METER X 3.28 = FEET.
EXAMPLE 46 METERS X 3.28 = APP. 150 FT.

NW-NW SEC.21 MAP PREPARED ON I.G.D.S.

RIGHT-OF-WAY MAP

DRAWN: DECESS-81/ HUMMEL-90	REV.	ROUTE	PROJECT	CONTROL SECTION	SHEET NO.
CHECKED: M. BALOW 09/90	REV.	1-69		19043	65
COUNTY: CLINTON					
FILE NO. 19 - R - 2					