


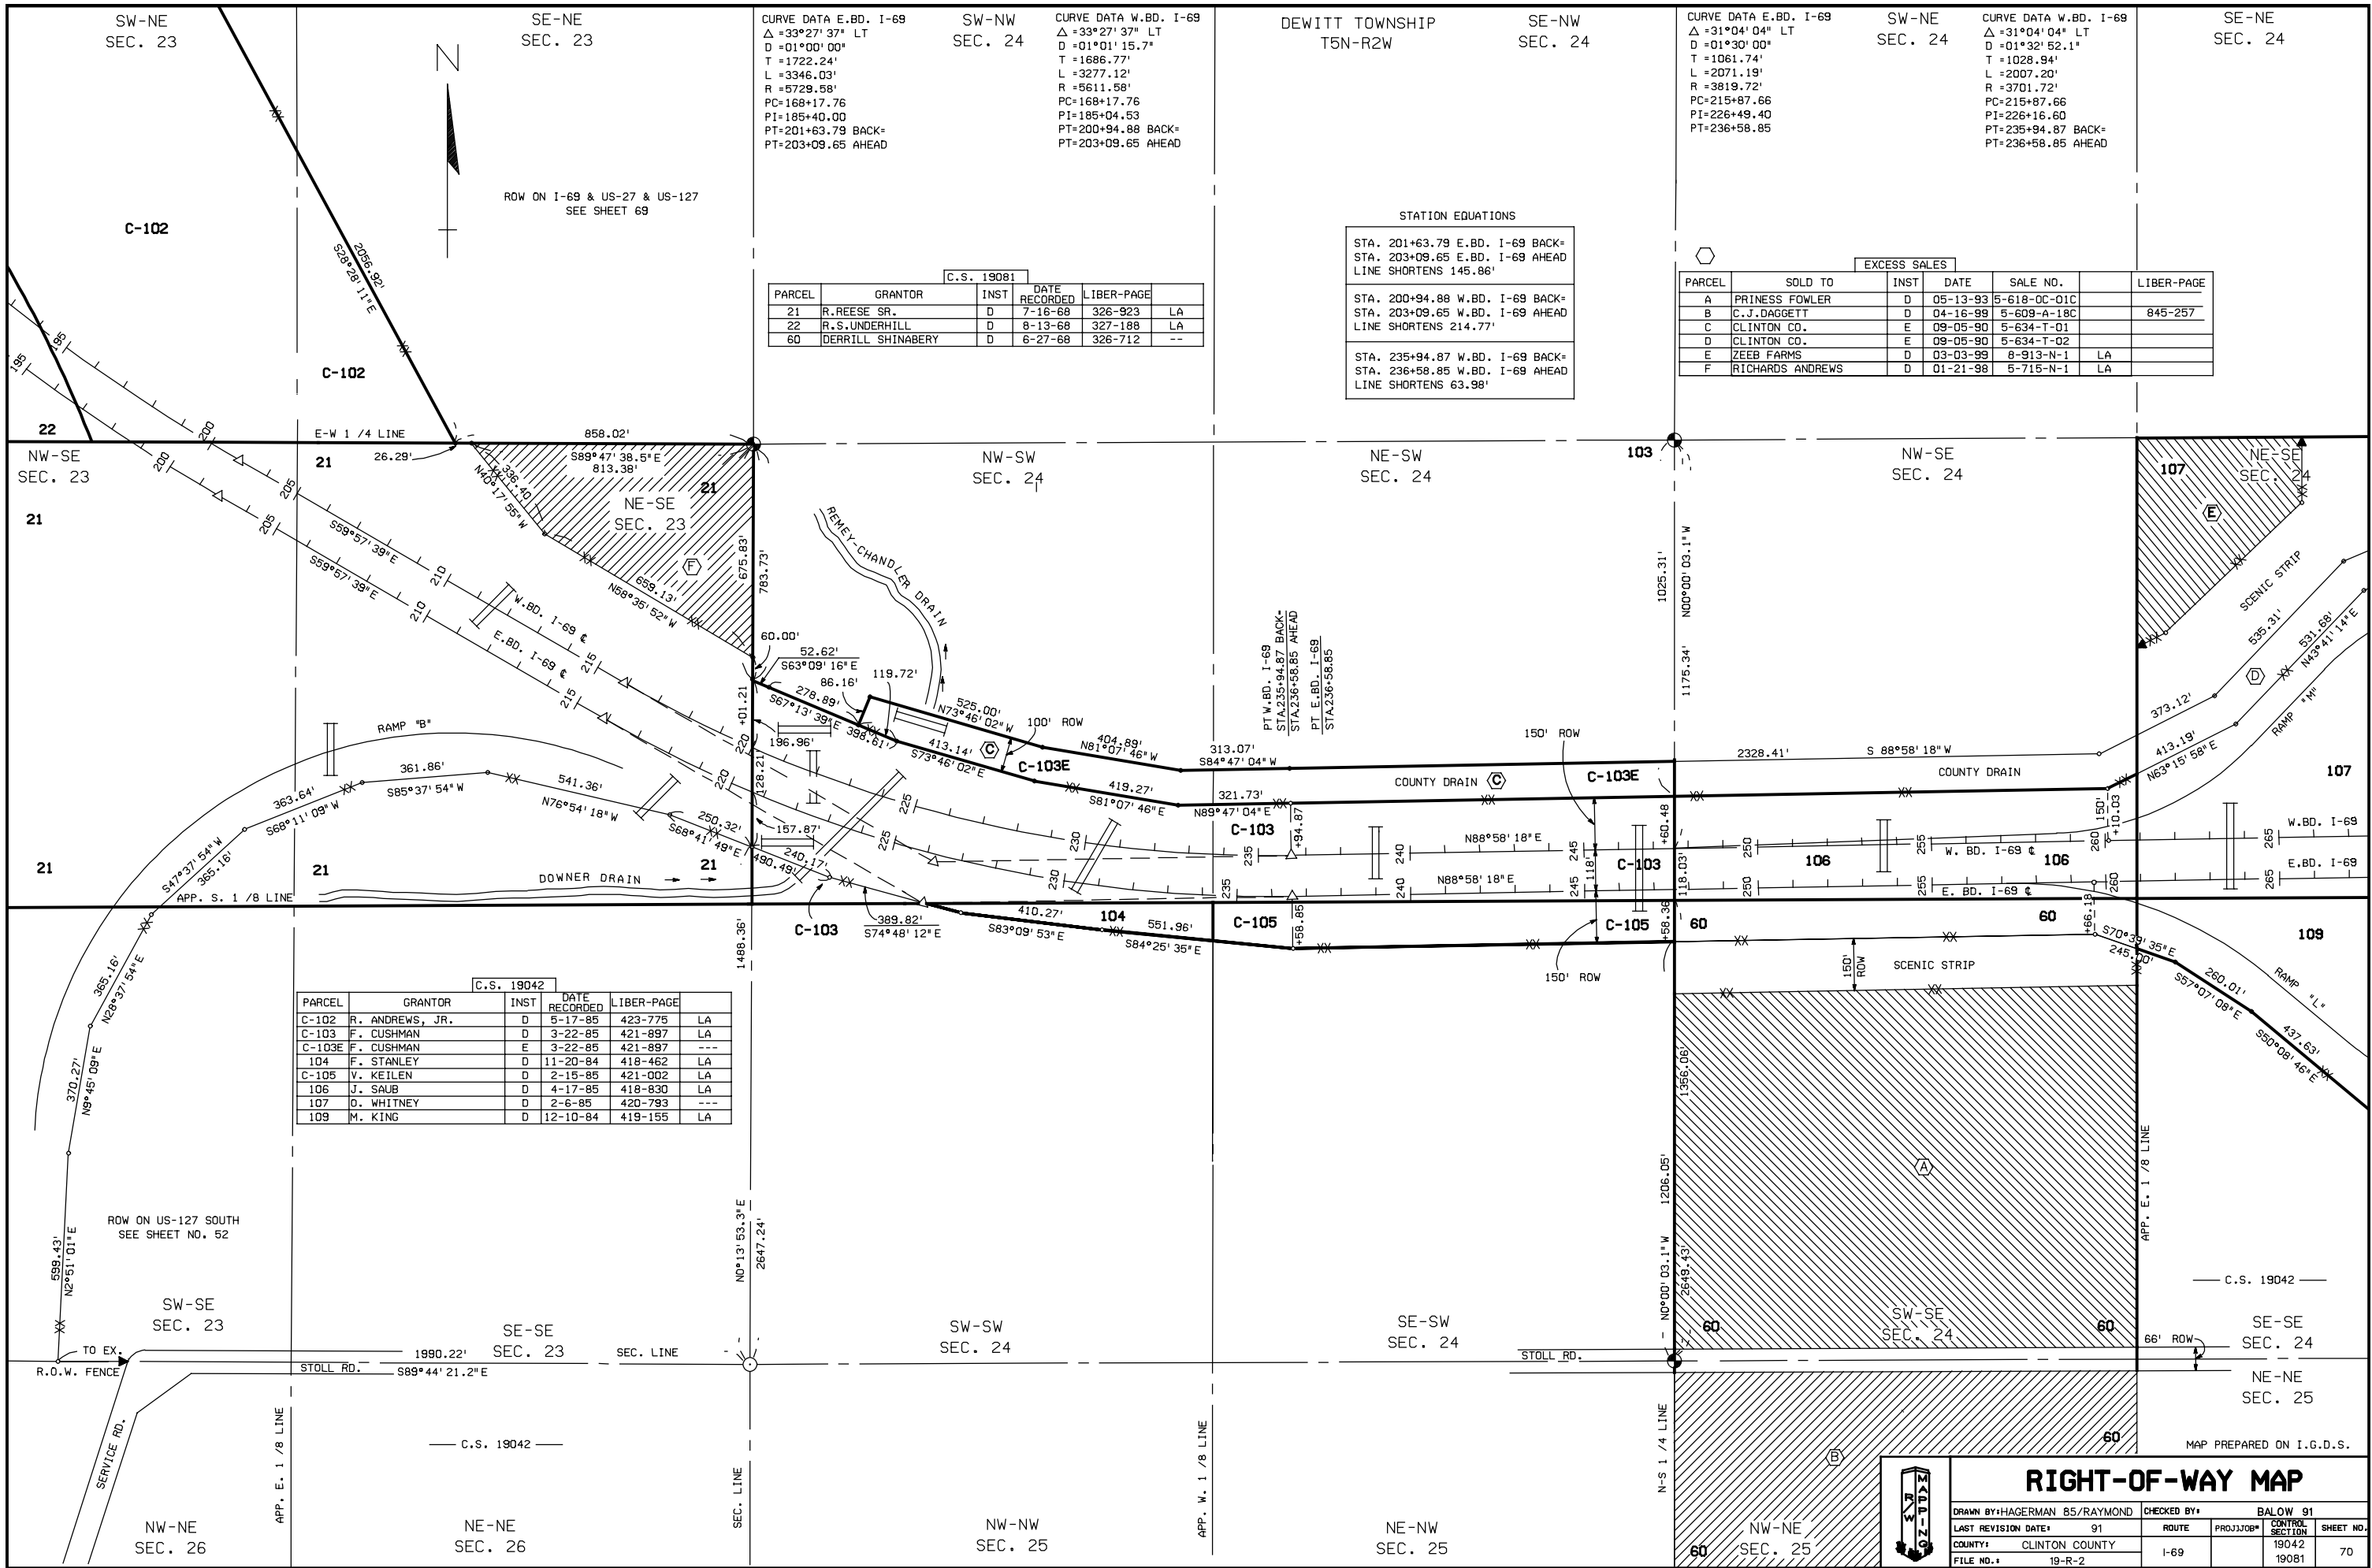

RIGHT-OF-WAY MAP

DRAWN BY:HAGERMAN 85/RAYMOND	CHECKED BY:	BALOW 91
LAST REVISION DATE:	91	ROUTE
COUNTY:	CLINTON COUNTY	PROJ/JOB#
FILE NO.:	19-R-2	CONTROL SECTION
		19042
		19081
		70