



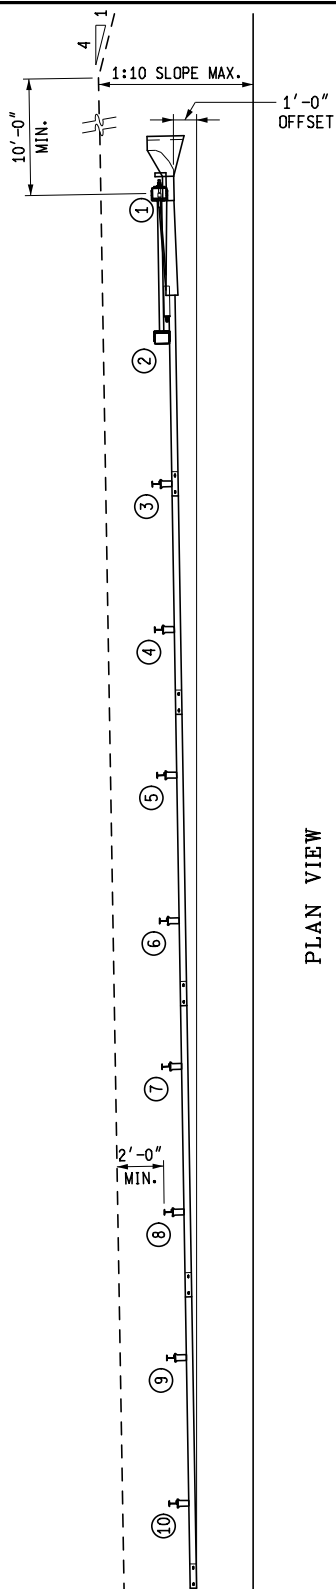

PLAN VIEW

59' - 4 1/2"
GUARDRAIL APPROACH TERMINAL TYPE 2M

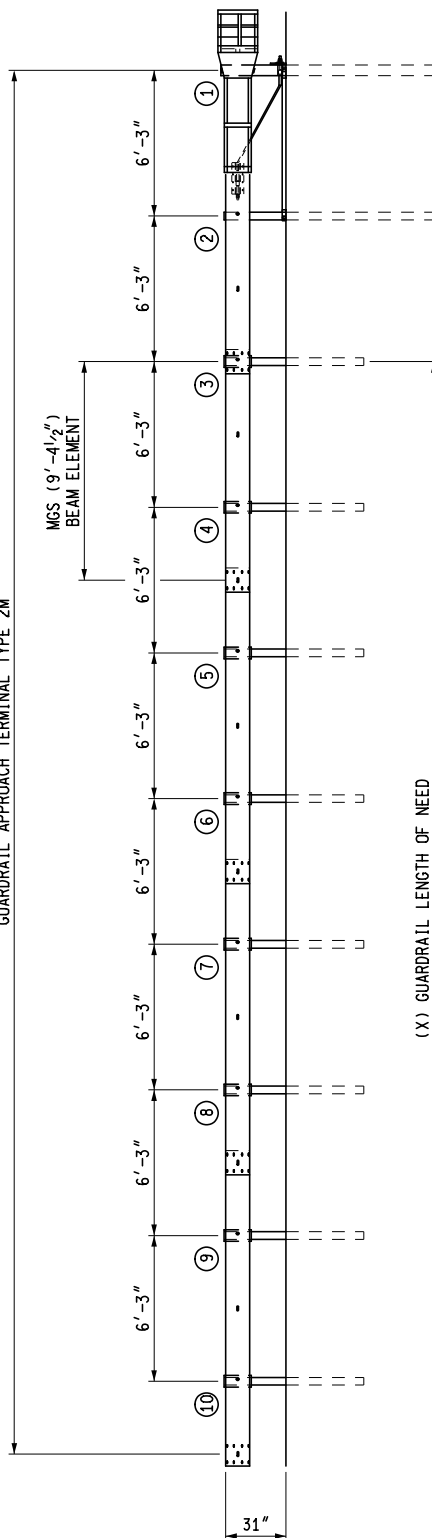

ELEVATION
GUARDRAIL APPROACH TERMINAL TYPE 2M
"MSKT"

OPTION 1



PREPARED
BY
DESIGN DIVISION

DRAWN BY: B.L.T.

CHECKED BY: W.K.P.

DEPARTMENT DIRECTOR
Paul C. Ajegba

APPROVED BY: _____
DIRECTOR, BUREAU OF FIELD SERVICES

APPROVED BY: _____
DIRECTOR, BUREAU OF DEVELOPMENT

MICHIGAN DEPARTMENT OF TRANSPORTATION
BUREAU OF DEVELOPMENT STANDARD PLAN FOR



GUARDRAIL APPROACH TERMINAL TYPE 2M

F.H.W.A. APPROVAL

9-22-2020
PLAN DATE

R-62-H

SHEET
1 OF 4

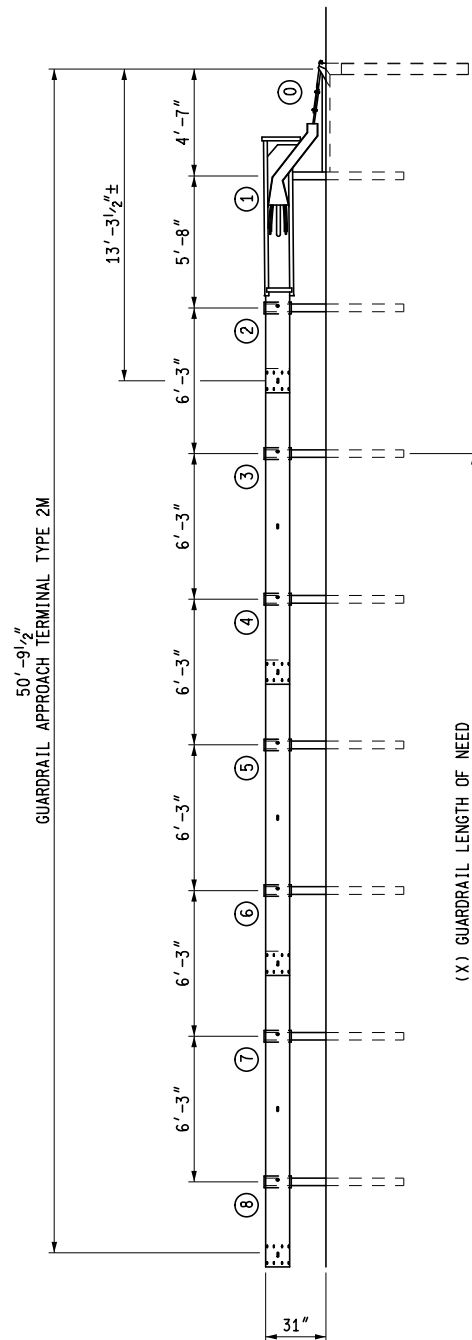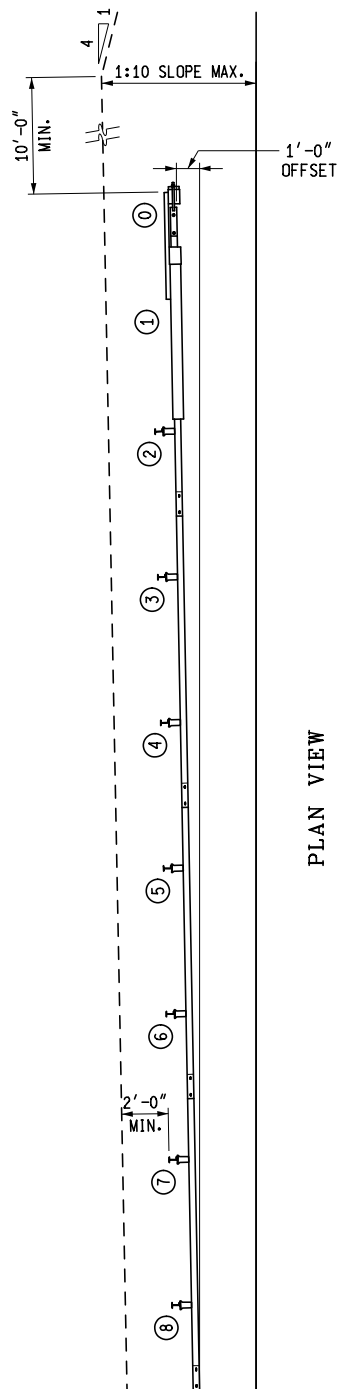

OPTION 2

MICHIGAN DEPARTMENT OF TRANSPORTATION
BUREAU OF DEVELOPMENT STANDARD PLAN FOR


GUARDRAIL APPROACH
TERMINAL TYPE 2M

F.H.W.A. APPROVAL


9-22-2020
PLAN DATE

R-62-H

SHEET
2 OF 4

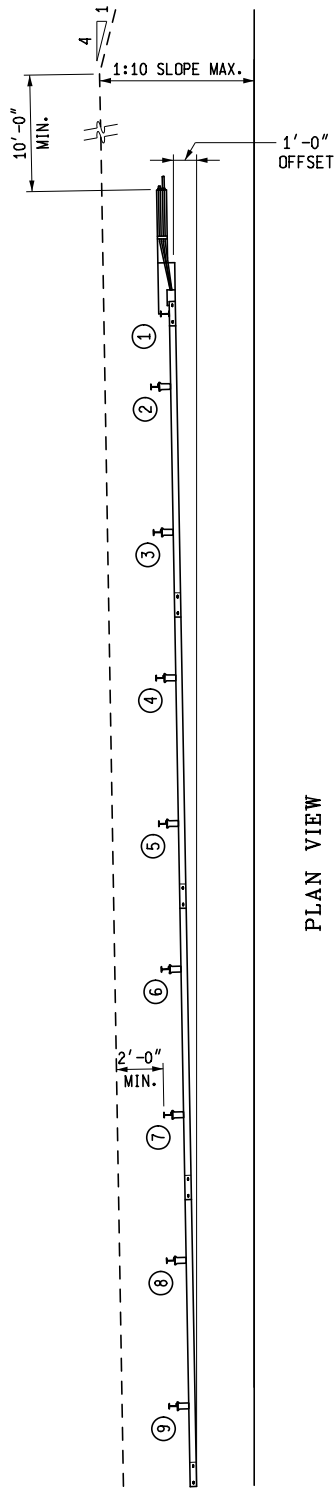

PLAN VIEW

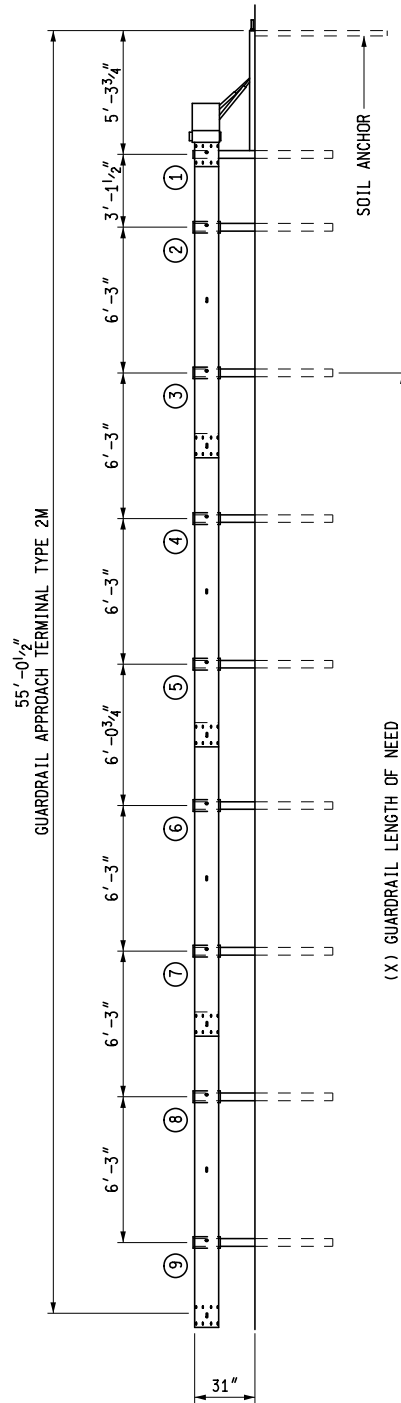

ELEVATION
GUARDRAIL APPROACH TERMINAL TYPE 2M
"MAX-TENSION"

OPTION 3

MICHIGAN DEPARTMENT OF TRANSPORTATION
BUREAU OF DEVELOPMENT STANDARD PLAN FOR

GUARDRAIL APPROACH TERMINAL TYPE 2M

F.H.W.A. APPROVAL

9-22-2020
PLAN DATE

R-62-H

SHEET
3 OF 4

NOTES:

ALL POSTS, OFFSET BLOCKS, BEAM ELEMENTS, AND HARDWARE (INCLUDING BOLTS, NUTS, AND WASHERS) SHALL CONFORM TO THE MANUFACTURER'S DETAILS AND SPECIFICATIONS.

ALL 1:10 SLOPES SHALL BE GRADED TO CLASS A SLOPE TOLERANCES.

WHEN SITE CONDITIONS WARRANT AND WITH THE APPROVAL OF THE ENGINEER, GUARDRAIL APPROACH TERMINAL TYPE 2M CAN BE INSTALLED STRAIGHT (WITHOUT THE 1'-0" OFFSET FROM THE TANGENT LINE TO THE TRAFFIC FACE OF POST 1).

GUARDRAIL REFLECTORS AND OTHER ATTACHMENTS ARE NOT TO BE USED ON THE GUARDRAIL APPROACH TERMINAL. PLACE REFLECTORS BEGINNING ON STANDARD RUN OF GUARDRAIL.

USE REFLECTIVE SHEETING ACCORDING TO THE FOLLOWING TRAFFIC CONDITIONS:
(NOTE: ALTERNATE 3" BLACK AND 3" YELLOW STRIPES ON A 45° ANGLE)



TRAFFIC PASSING ON
THE LEFT SIDE



TRAFFIC PASSING ON
BOTH SIDES



TRAFFIC PASSING ON
THE RIGHT SIDE

THE PORTION OF THE IMPACT HEAD ASSEMBLY FACING TRAFFIC SHALL BE COMPLETELY COVERED WITH HIGH INTENSITY ADHESIVE REFLECTIVE SHEETING.

MICHIGAN DEPARTMENT OF TRANSPORTATION
BUREAU OF DEVELOPMENT STANDARD PLAN FOR

**GUARDRAIL APPROACH
TERMINAL TYPE 2M**

F.H.W.A. APPROVAL

9-22-2020
PLAN DATE

R-62-H

SHEET
4 OF 4