


KEY

- CHANNELIZING DEVICES
- ← TRAFFIC FLOW
- REFLECTS EXISTING SPEED LIMIT
- PLACE SIGN AS INDICATED IN NOTE S5
- PLACE SIGN AS INDICATED IN NOTE S2

STANDARD NOTES

(SEE 102-GEN-NOTES)

GENERAL: G1, G2, G3, G4, G5
 SIGNING: S1, S2, S3, S6, S7, S11, S12
 DEVICES: TCD1, TCD2, TCD6, TCD8

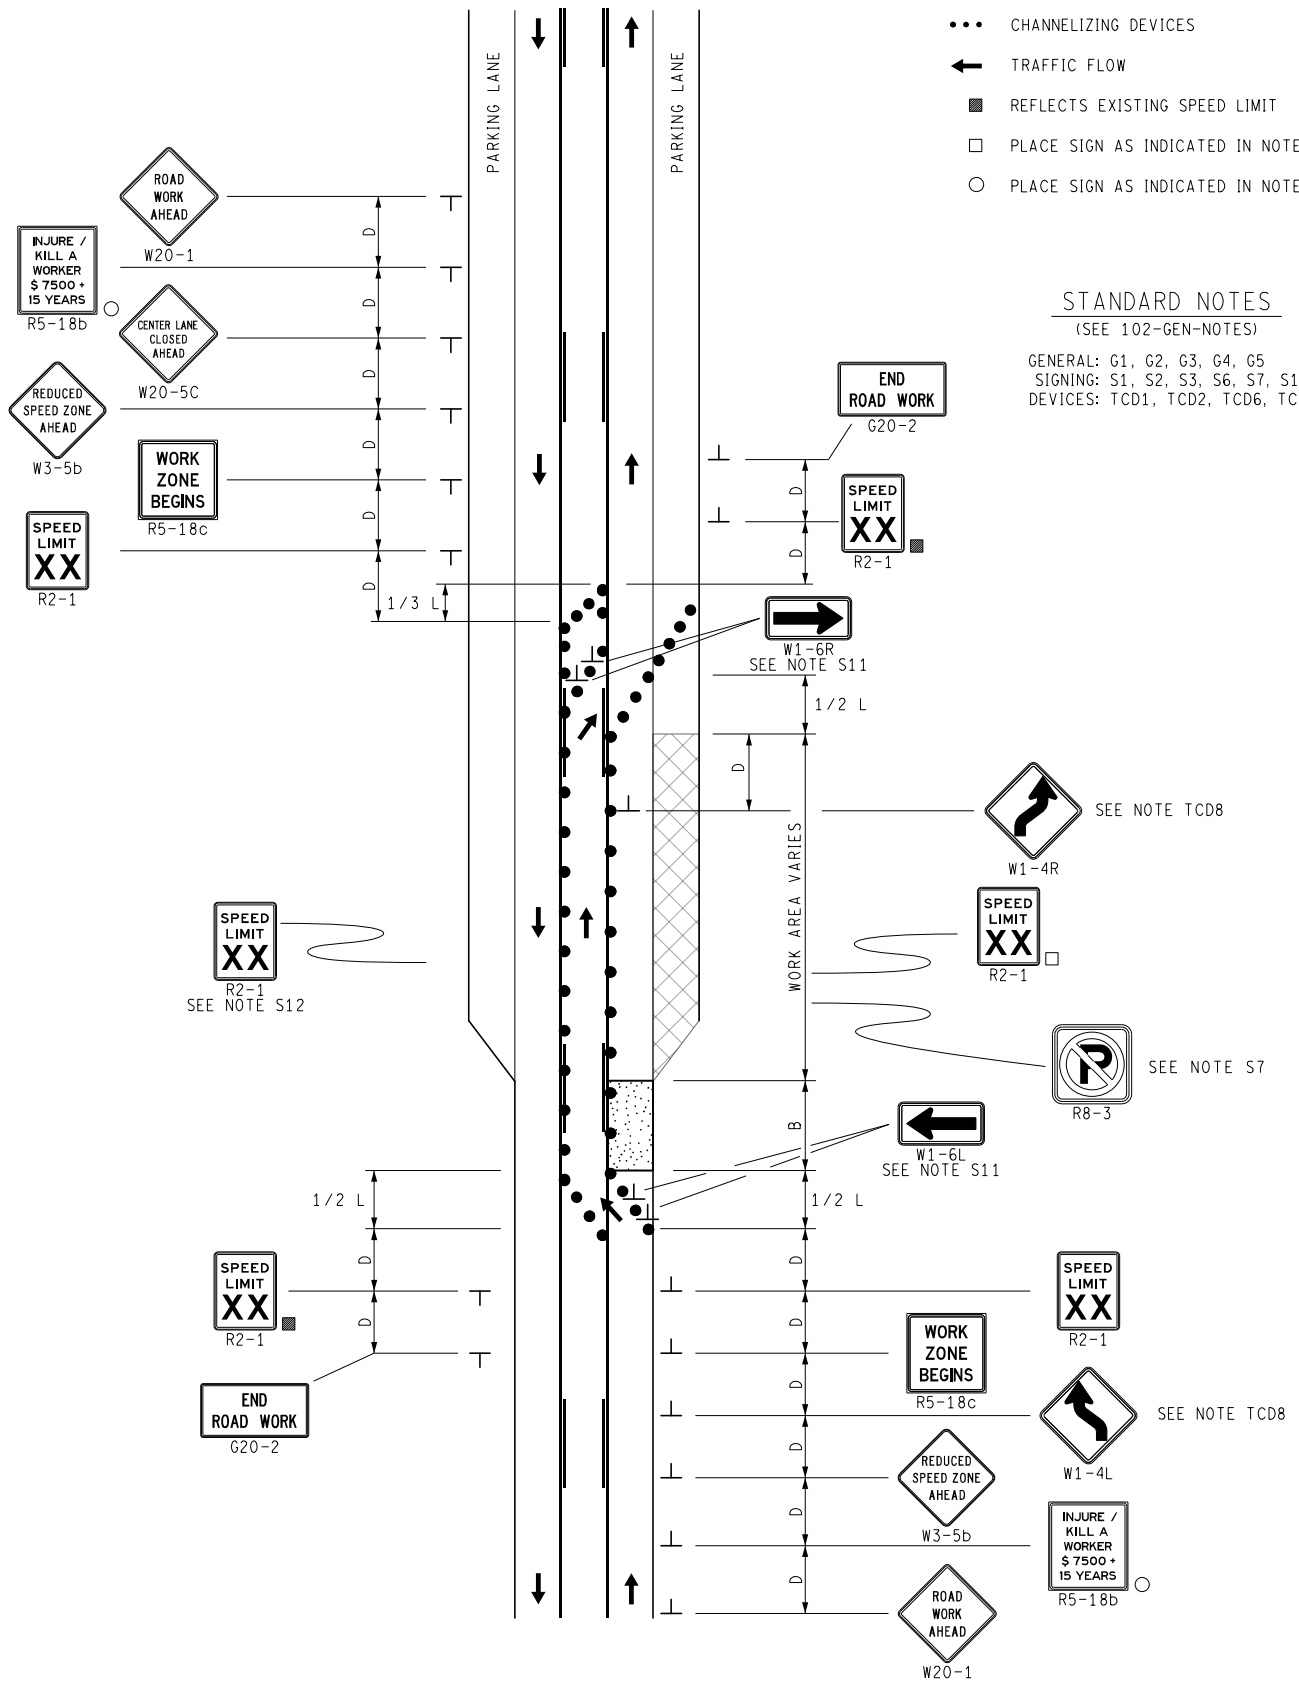

NOT TO SCALE

MAINTAINING TRAFFIC TYPICAL

NO: 141-
 CLT-PARK-SHIFT

PARKING LANE CLOSURE
 WITH ONE BOUND SHIFTED
 ON AN UNDIVIDED ROADWAY

DATE: MAY 2021

SHEET:

1 OF 1