



**DETAIL A: BRACKET ARM MOUNTED CAMERAS**

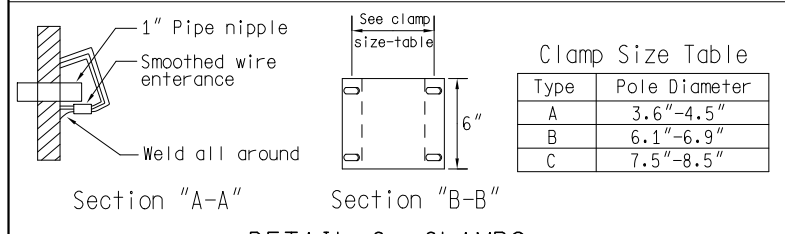

**DETAIL C: CLAMPS**

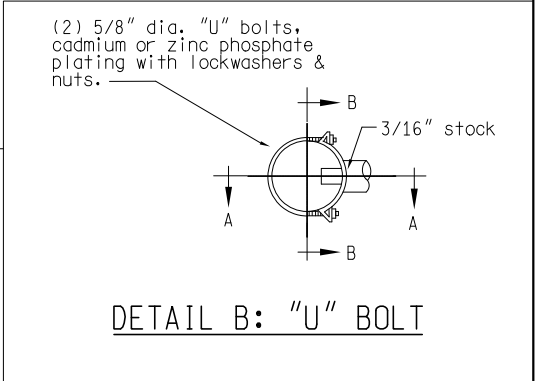

**DETAIL B: "U" BOLT**

NOT TO SCALE

File: PW:RD/TR/Signals/Web/Oakland County SD/Final Rev. 09/18/12

**MDOT** Michigan Department of Transportation

PREPARED BY TRAFFIC AND SAFETY

ENGINEER OF DELIVERY

ENGINEER OF DEVELOPMENT

(SPECIAL DETAIL) FHWA APPROVAL DATE


MICHIGAN DEPARTMENT OF TRANSPORTATION BUREAU OF HIGHWAYS DELIVERY STANDARD PLAN FOR

**AUTOSCOPE CAMERA INSTALLATION**

APRIL 2010 PLAN DATE

OC-380-A

SHEET 1 of 4

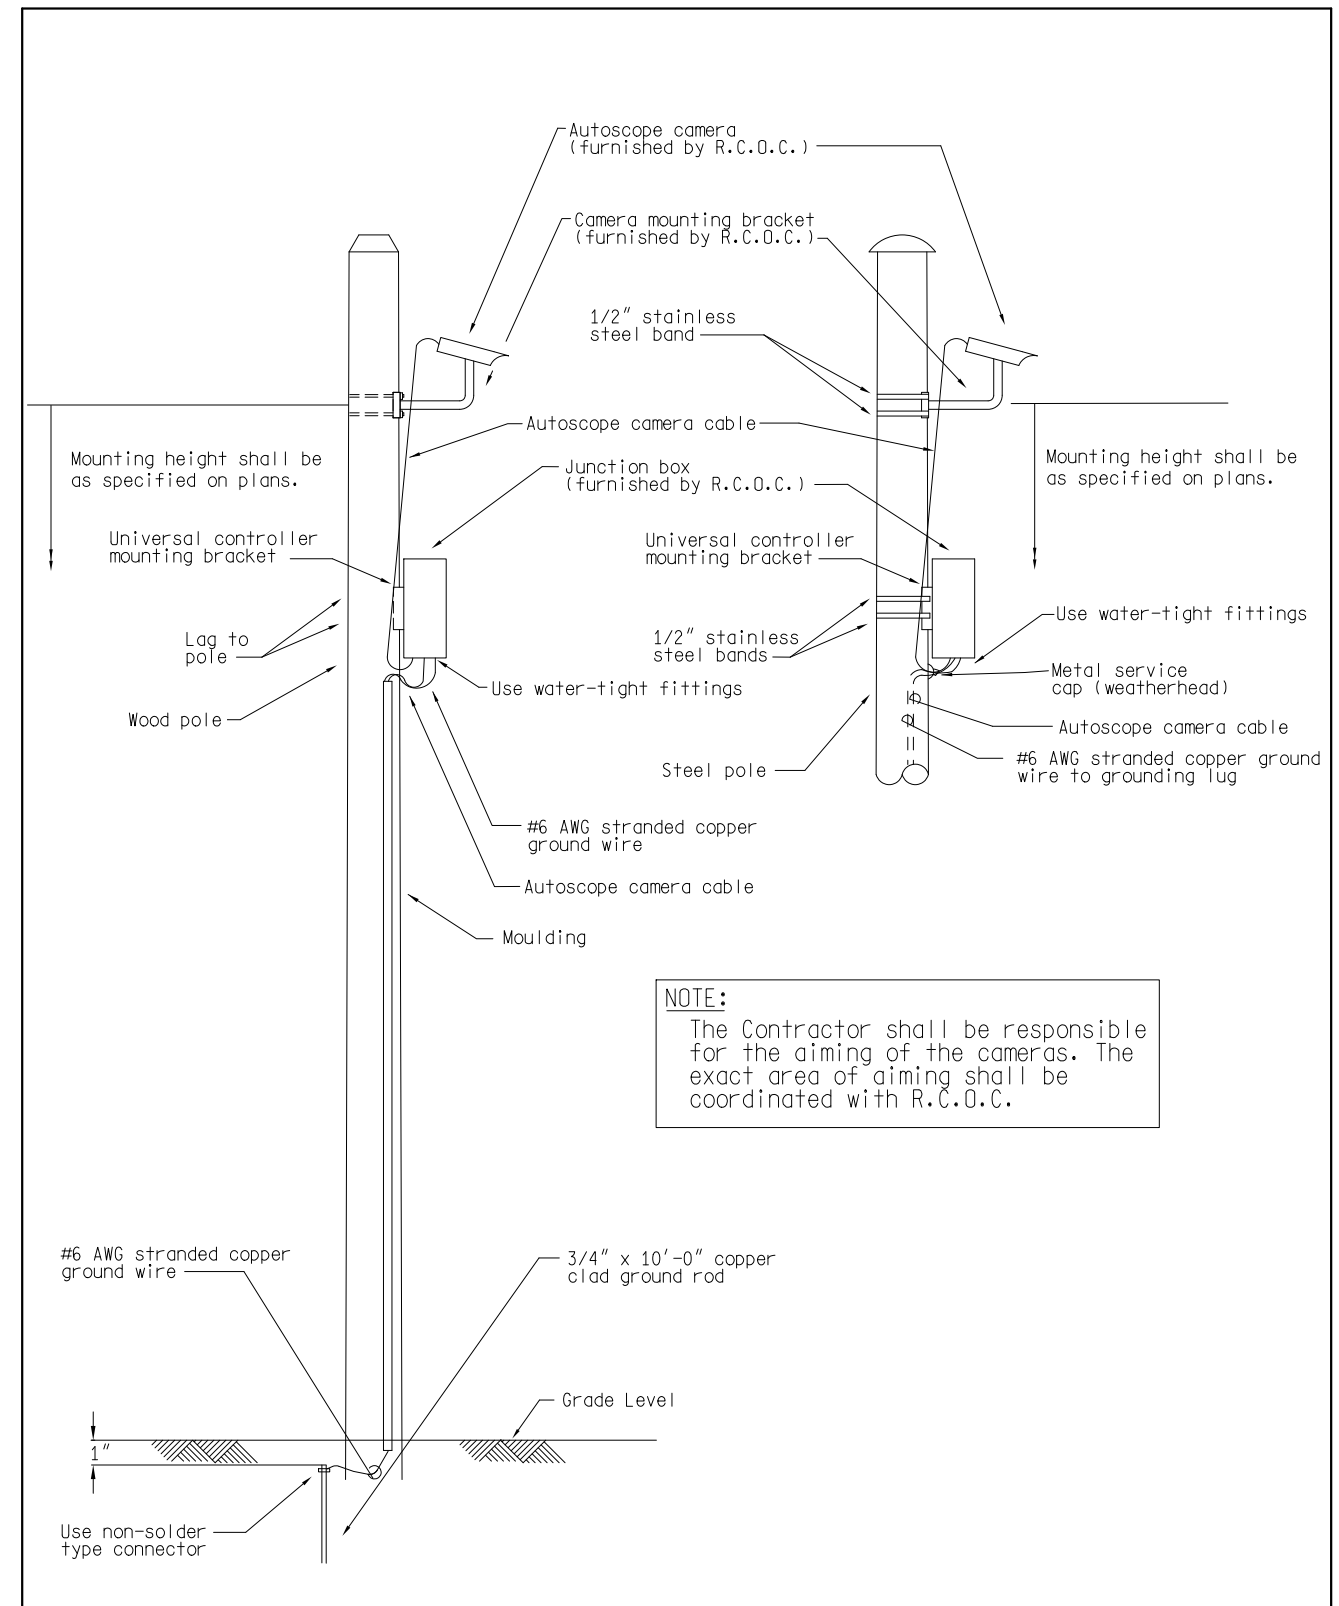

**DETAIL D: POLE MOUNTED CAMERAS**

NOT TO SCALE

File: PW:RD/TR/Signals/Web/Oakland County SD/Final Rev. 09/18/12

**MDOT** Michigan Department of Transportation

PREPARED BY TRAFFIC AND SAFETY

ENGINEER OF DELIVERY

ENGINEER OF DEVELOPMENT

(SPECIAL DETAIL) FHWA APPROVAL DATE

MICHIGAN DEPARTMENT OF TRANSPORTATION BUREAU OF HIGHWAYS DELIVERY STANDARD PLAN

**AUTOSCOPE CAMERA INSTALLATION**

APRIL 2010 PLAN DATE


OC-380-A

SHEET 2 of 4


AS-LET PLAN REVISIONS							
NO.	DATE	AUTH	DESCRIPTION	NO.	DATE	AUTH	DESCRIPTION



DATE:	CS:	DRAWING	SHEET
DESIGN UNIT:	JN:		
TSC:			
FILE:			

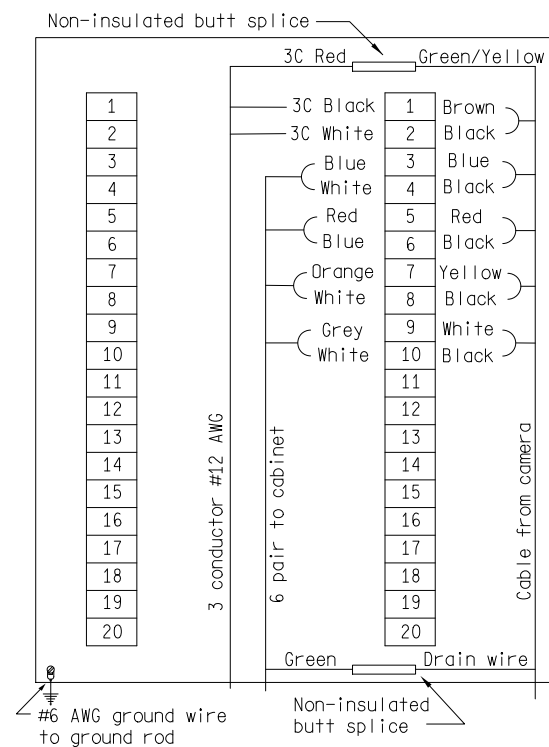

DETAIL A: AUTOSCOPE SOLO WIRING DIAGRAM FOR LOCATIONS OF MORE THAN 650'

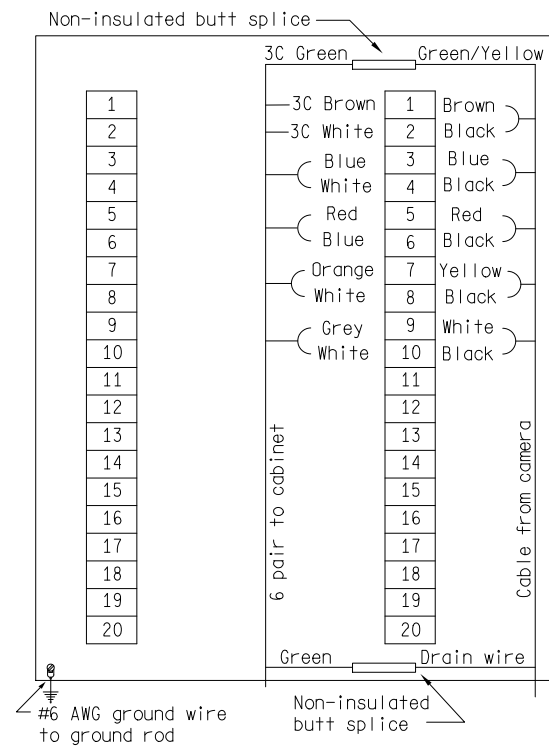


DETAIL B: AUTOSCOPE SOLO WIRING DIAGRAM FOR LOCATIONS OF 650' OR LESS

NOT TO SCALE

MICHIGAN DEPARTMENT OF TRANSPORTATION BUREAU OF HIGHWAYS DELIVERY STANDARD PLAN		(SPECIAL DETAIL) FHWA APPROVAL DATE	APRIL 2010 PLAN DATE	OC-380-A	SHEET 3 of 4
File:		Rev. 09/18/12			

Wire Color	Signal	Terminal
Brown	24V. PWR	1
White	24V. RTN	2
Green	EARTH GRD	3
Blue	SUP RX+	4
White	SUP RX-	5
Red	SUP TX+	6
Blue	SUP TX-	7
Orange	DET+	8
White	DET-	9
Grey	VIDEO+	10
White	VIDEO-	11

DETAIL C: AUTOSCOPE SOLO COMMUNICATIONS INTERFACE PANEL DIAGRAM

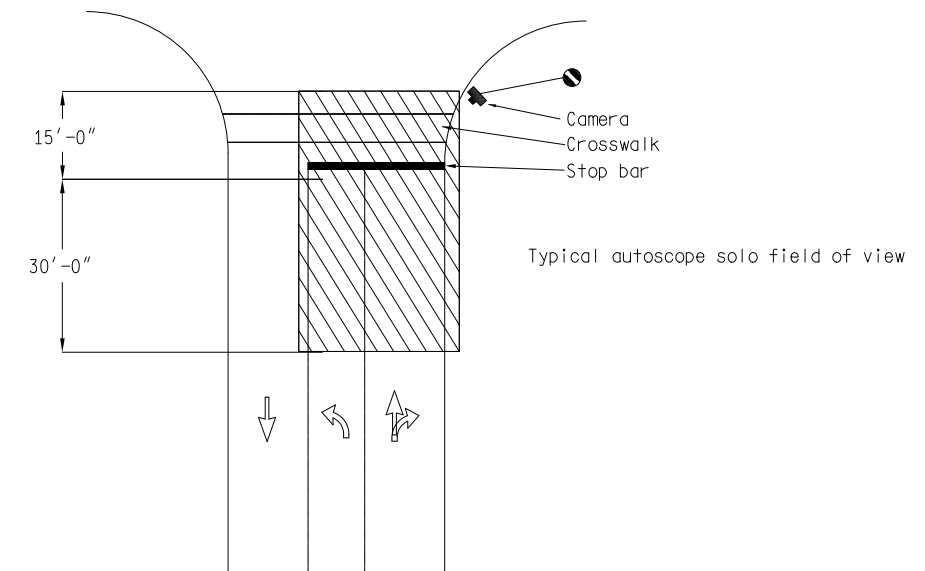

DETAIL D: TYPICAL AUTOSCOPE SOLO FIELD OF VIEW DIAGRAM

NOT TO SCALE

MICHIGAN DEPARTMENT OF TRANSPORTATION BUREAU OF HIGHWAYS DELIVERY STANDARD PLAN		(SPECIAL DETAIL) FHWA APPROVAL DATE	APRIL 2010 PLAN DATE	OC-380-A	SHEET 4 of 4
File:		Rev. 09/18/12			

AS-LET PLAN REVISIONS							
NO.	DATE	AUTH	DESCRIPTION	NO.	DATE	AUTH	DESCRIPTION



DATE:	CS:	DRAWING	SHEET
DESIGN UNIT:	JN:		
FILE:	TSC:		