 

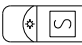
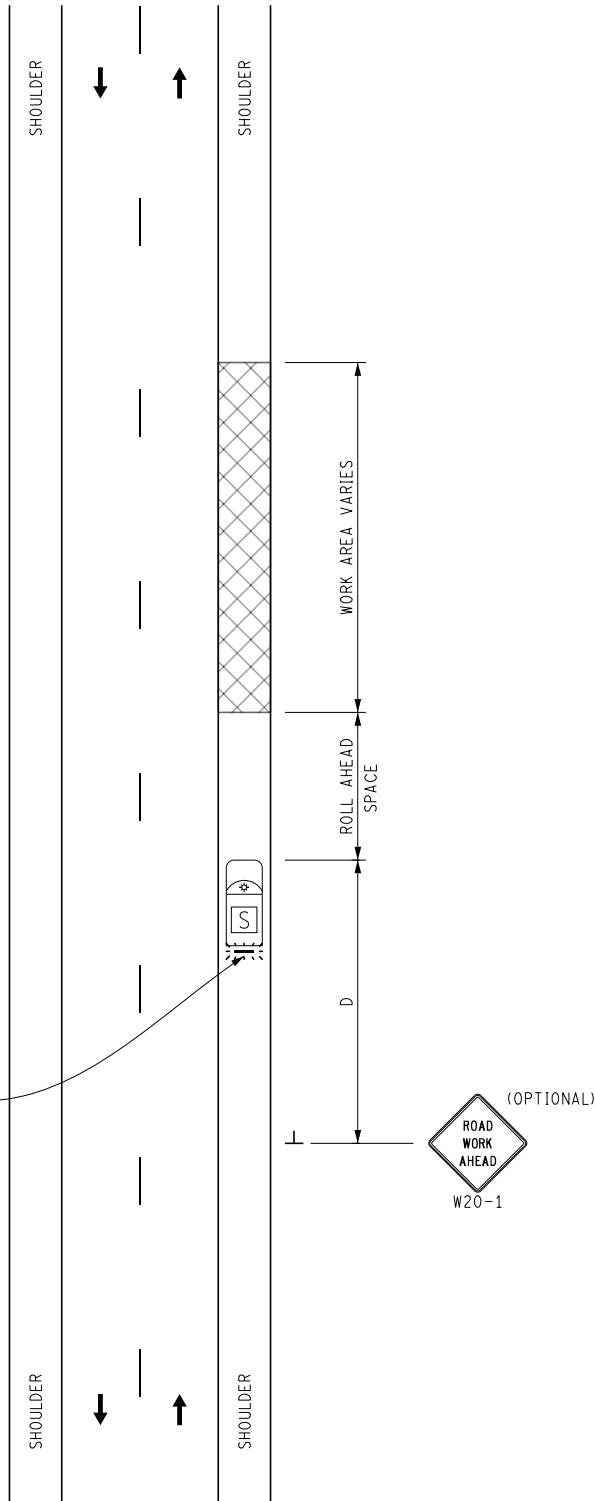


KEY

-  LIGHTED ARROW PANEL (CAUTION MODE)
-  TRAFFIC FLOW
-  SHADOW VEHICLE WITH OPTIONAL TRUCK MOUNTED ATTENUATOR



STANDARD NOTES

(SEE 102-GEN-NOTES)

GENERAL: G1, G2, G3, G4

SIGNING: S1

MAINT & SURV: MS2, MS3, MS4

NOTES

THERE MUST BE EITHER AN APPROPRIATELY MARKED VEHICLE WITH A ROTATING BEACON OR OPTIONAL W20-1 SIGNS TO INDICATE TO THE PUBLIC THAT WORK IS BEING DONE IN THE AREA.

LIGHTED ARROW PANEL (CAUTION MODE)

(OPTIONAL)



NOT TO SCALE

	MAINTENANCE MAINTAINING TRAFFIC TYPICAL	DURATION: SHORT-DURATION MOBILE	SHOULDER WORK ON A TWO-LANE, TWO-WAY ROADWAY	DATE: MAY 2021
	FILE: 4401-M-NFW-SHL-2L.dgn			NO: 4401-M-NFW-SHL-2L SHEET: 1 OF 1