

KEY

- CHANNELIZING DEVICES
- ⚡ LIGHTED ARROW PANEL
- ← TRAFFIC FLOW
- REFLECTS EXISTING SPEED LIMIT
- * ONLY REQUIRED FOR INTERMEDIATE-TERM STATIONARY AND LONG-TERM STATIONARY

STANDARD NOTES


(SEE 102-GEN-NOTES)

GENERAL: G1, G2, G3, G4

SIGNING: S1, S3

DEVICES: TCD1, TCD2, TCD6

SURV & MAINT: M2, M3, M4

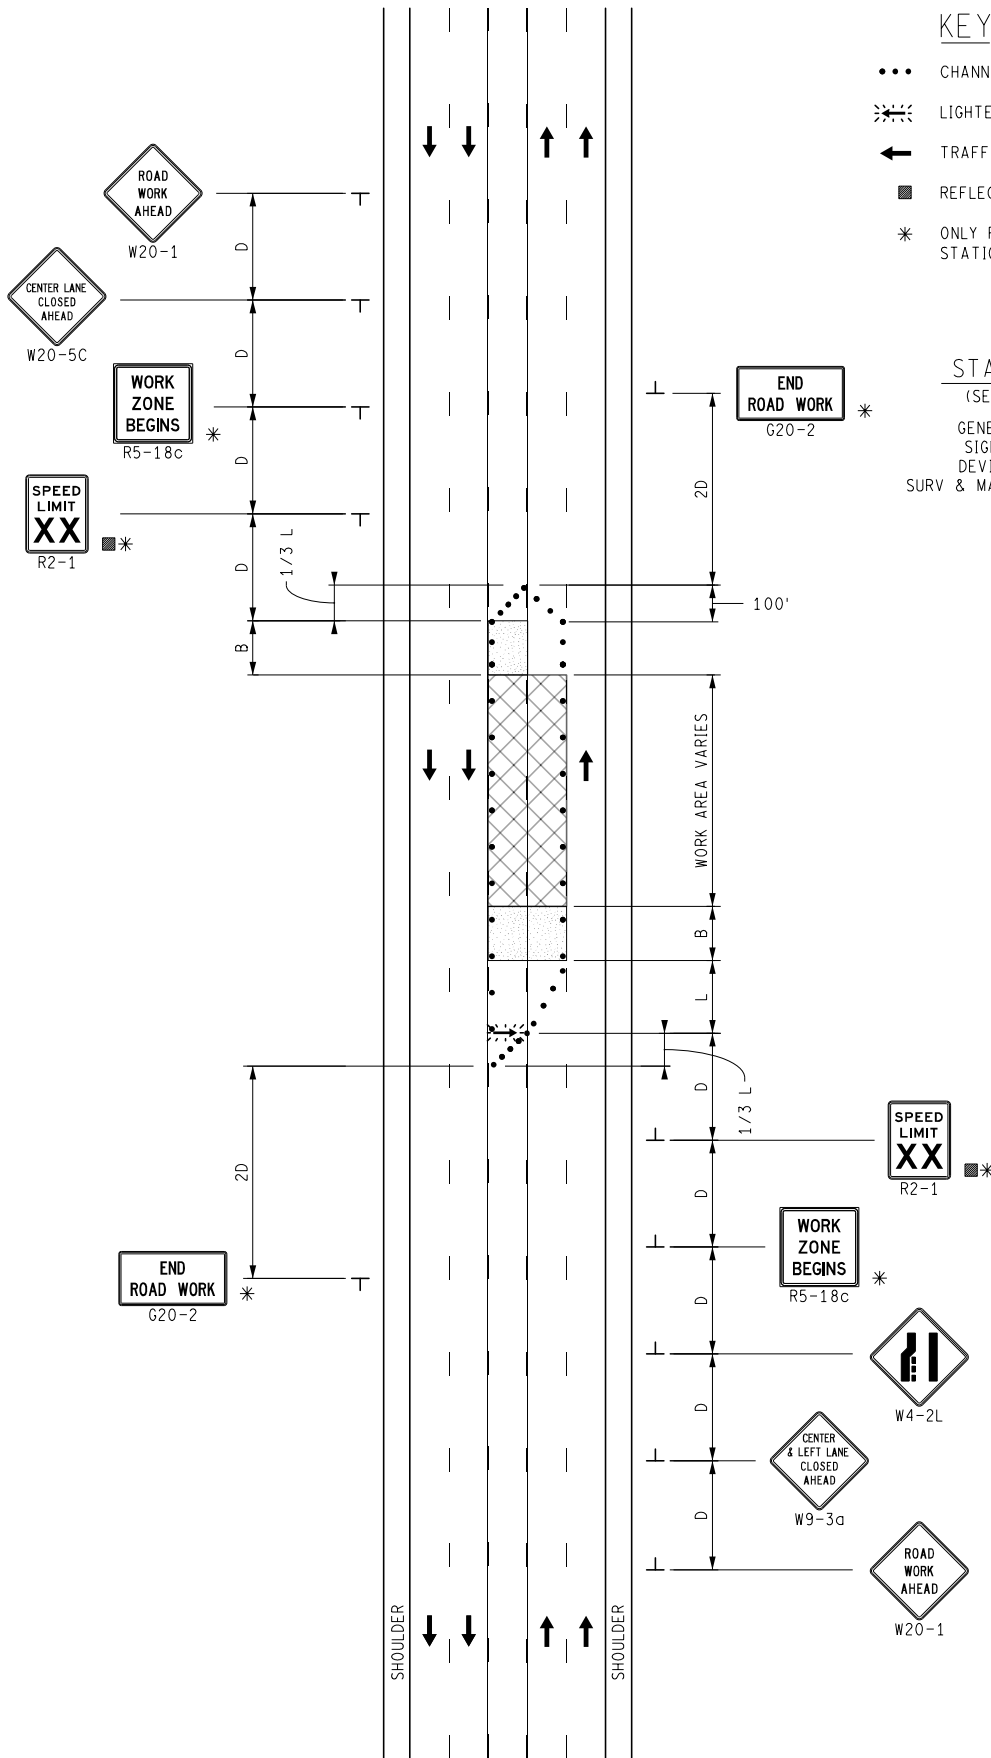

NOT TO SCALE

	MAINTENANCE MAINTAINING TRAFFIC TYPICAL	DURATION: LONG-TERM STATIONARY INTERMEDIATE-TERM STATIONARY SHORT-TERM STATIONARY	CENTER AND LEFT LANE CLOSURE OF A MULTI-LANE UNDIVIDED ROADWAY, NO SPEED REDUCTION	DATE: MAY 2021
				NO: 4133A-M-CLT-1LC-(L)
FILE: 4133A-M-CLT-1LC-(L).dgn				SHEET: 1 OF 1