

KEY

••• CHANNELIZING DEVICES

← TRAFFIC FLOW



WORK VEHICLE WITH FLASHING OR ROTATING LIGHTS


STANDARD NOTES

(SEE 102-GEN-NOTES)

GENERAL: G3

SIGNING: S1

SIGNAL: SIG3, SIG4, SIG5, SIG6

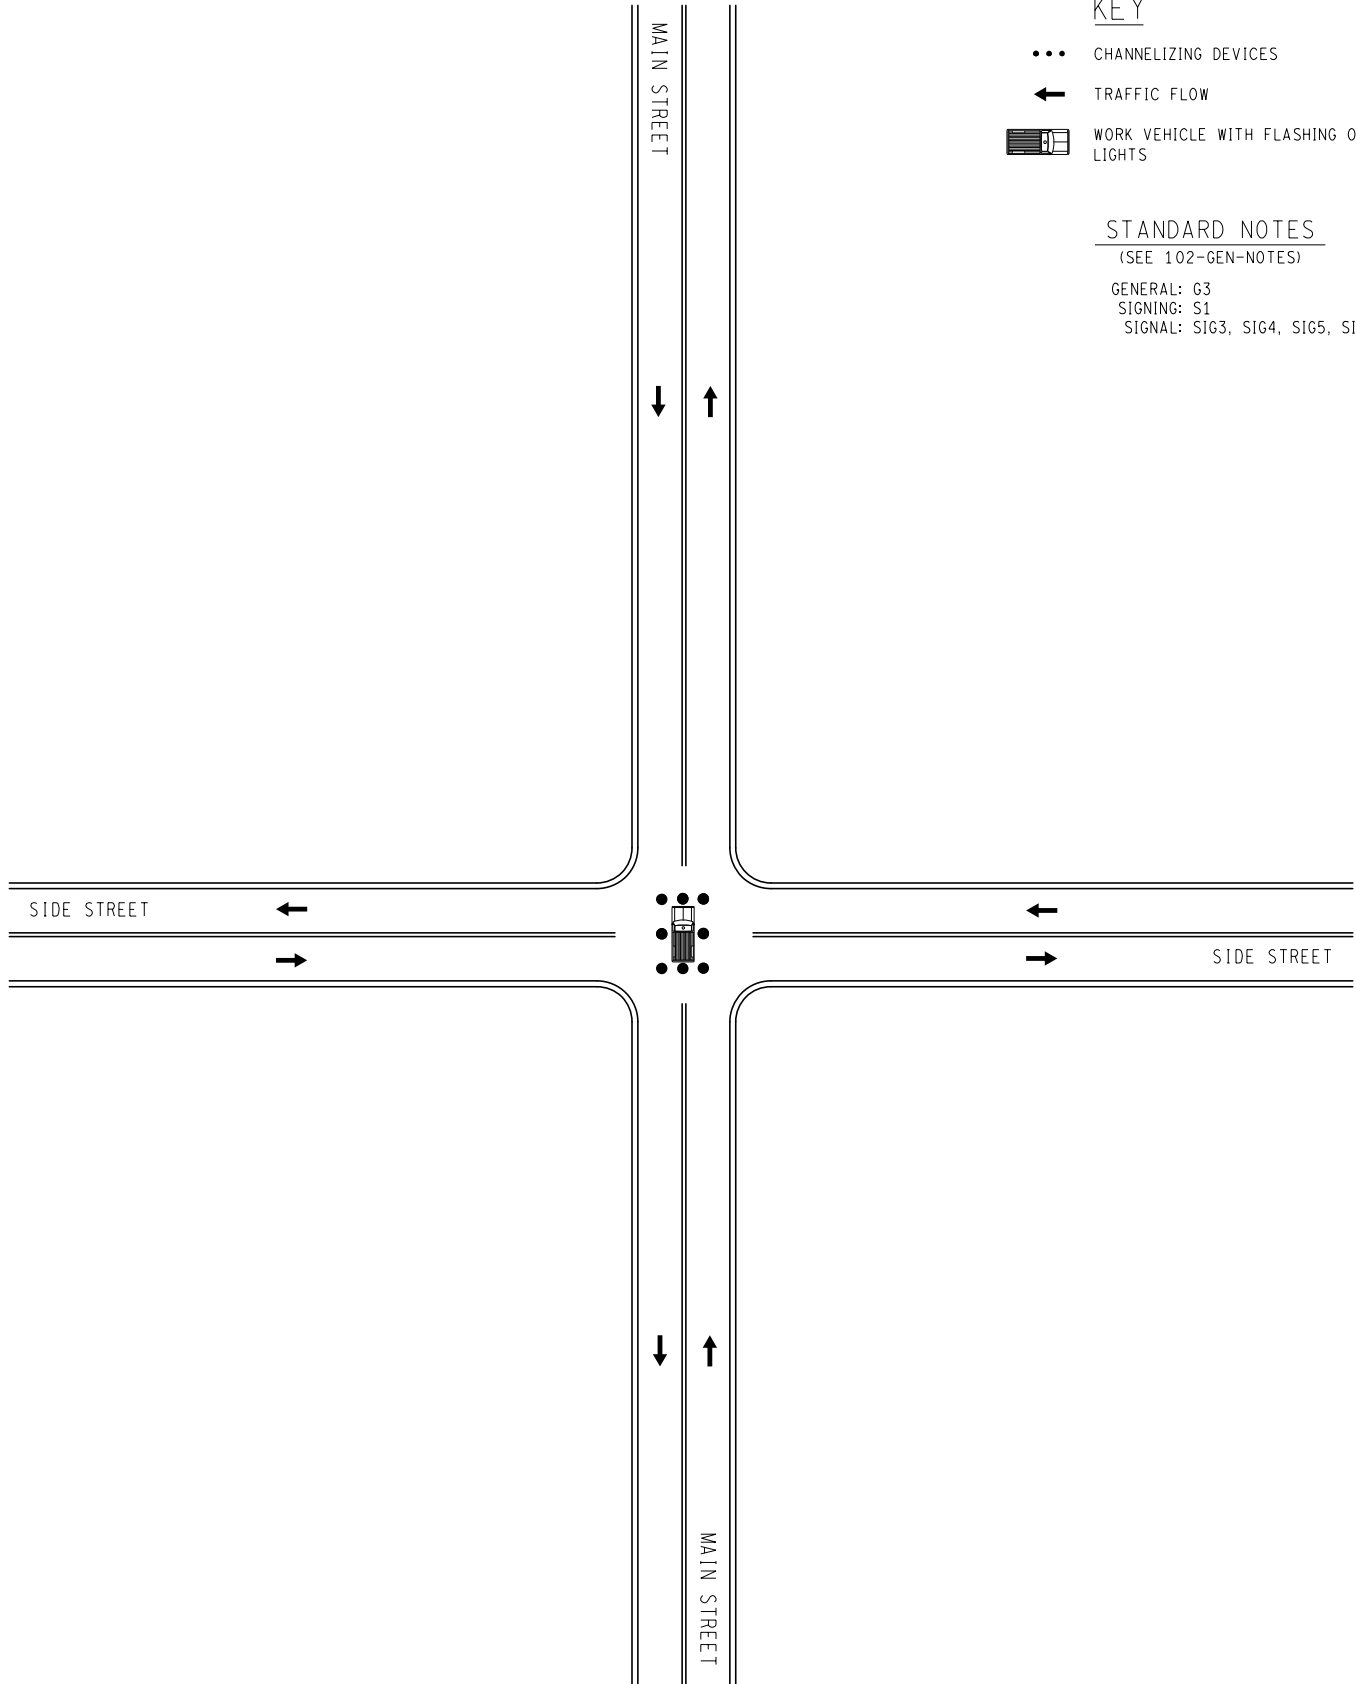

NOT TO SCALE

MAINTAINING TRAFFIC TYPICAL

NO: 164-INT-SD-MID

**SIGNAL WORK AT INTERSECTION
LESS THAN 1 HOUR
ON A 2-LANE UNDIVIDED ROADWAY
MIDDLE OF INTERSECTION**

DATE: MAY 2021

SHEET:

1 OF 1