










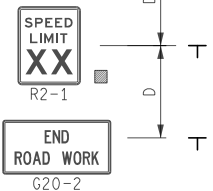
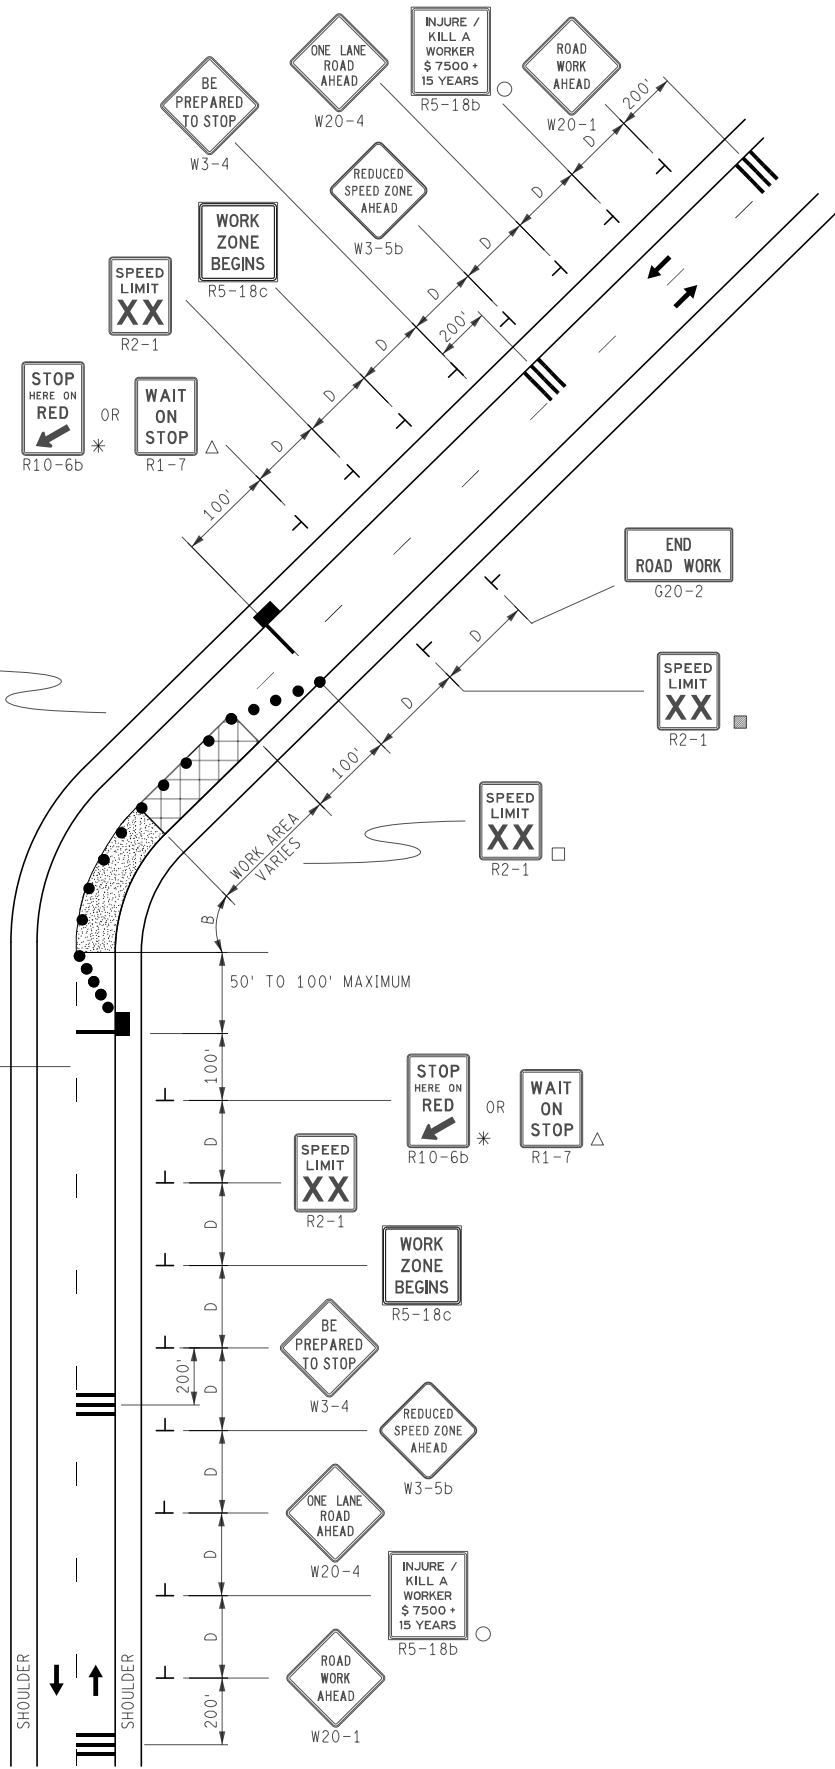
KEY

-  AUTOMATED FLAGGER ASSISTANCE DEVICE
-  CHANNELIZING DEVICES
-  TRAFFIC FLOW
-  REFLECTS EXISTING SPEED LIMIT
-  PLACE SIGN AS INDICATED IN NOTE S5
-  PLACE SIGN AS INDICATED IN NOTE S2
-  * FOR USE WITH A RED/YELLOW LENS AFAD, ELIMINATE SIGN IF A RED/YELLOW LENS AFAD WITH A R10-6 SIGN MOUNTED TO THE DEVICE IS PROVIDED
-  Δ FOR USE WITH A STOP/SLOW AFAD
-  RUMBLE STRIPS (SEE NOTE TCD9)

STANDARD NOTES

(SEE GEN-NOTES)

GENERAL: G1, G2, G3, G4
 SIGNING: S1, S2, S3, S4, S5
 TRAF REG: TR3
 DEVICES: TCD1, TCD2, TCD6



	NOT TO SCALE	MAINTAINING TRAFFIC TYPICAL	LANE CLOSURE UTILIZING AN AFAD AND TEMPORARY RUMBLE STRIPS ON A 2-LANE UNDIVIDED ROADWAY	DATE: MAY 2022
		NO: 116-AFAD-NFW-2L-RUM	SHEET: 1 OF 1	