




NO SPEED REDUCTION THROUGH WORK ZONE

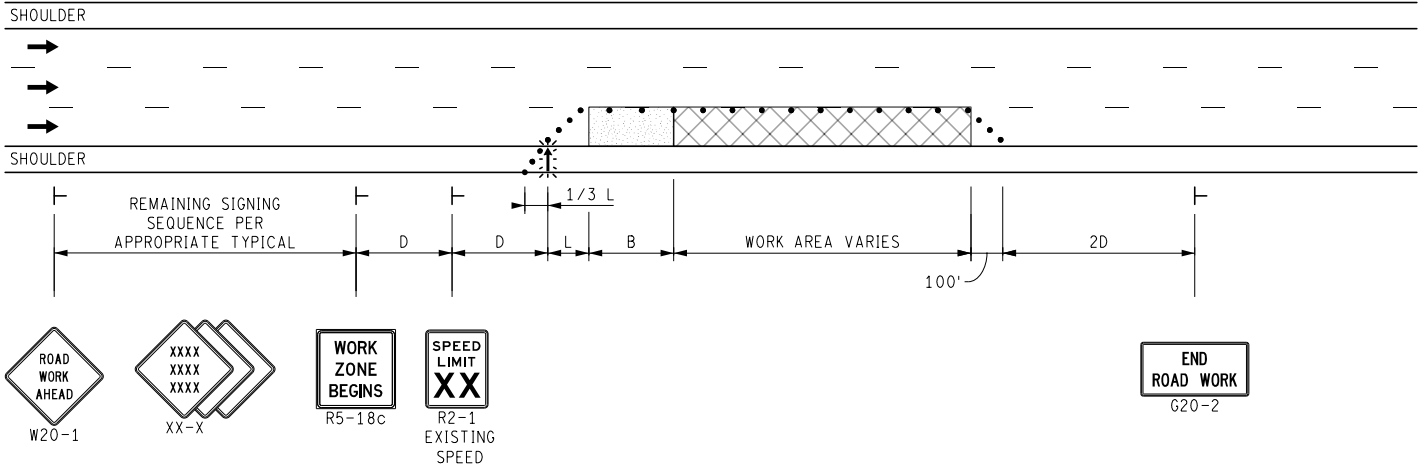

REDUCED SPEED THROUGH WORK ZONE

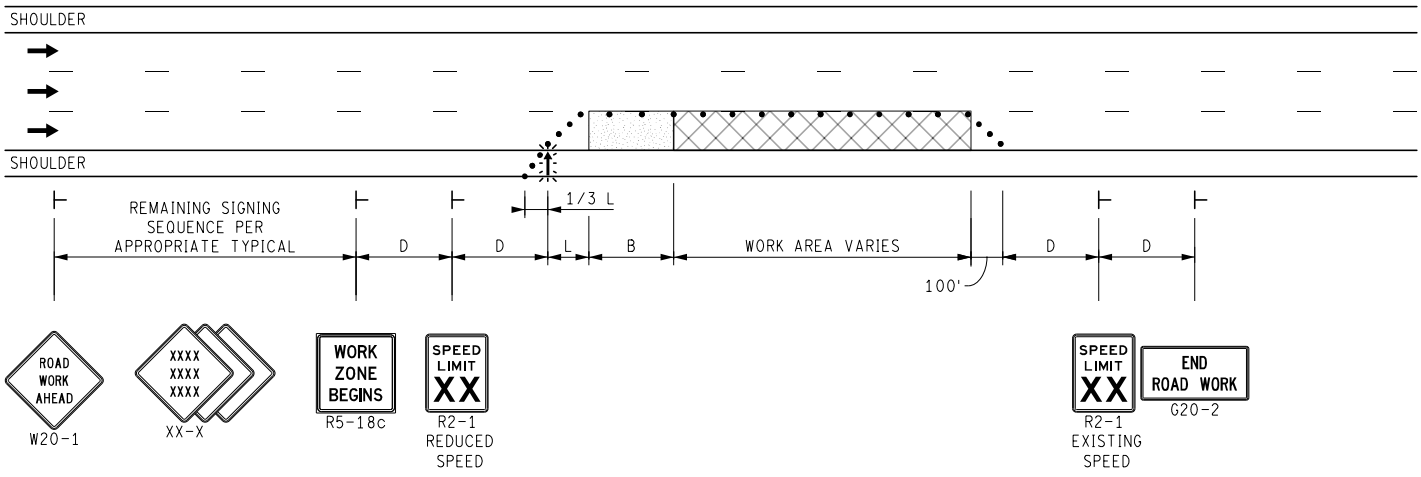

REDUCED SPEED THROUGH WORK ZONE USING "WHERE WORKERS PRESENT"

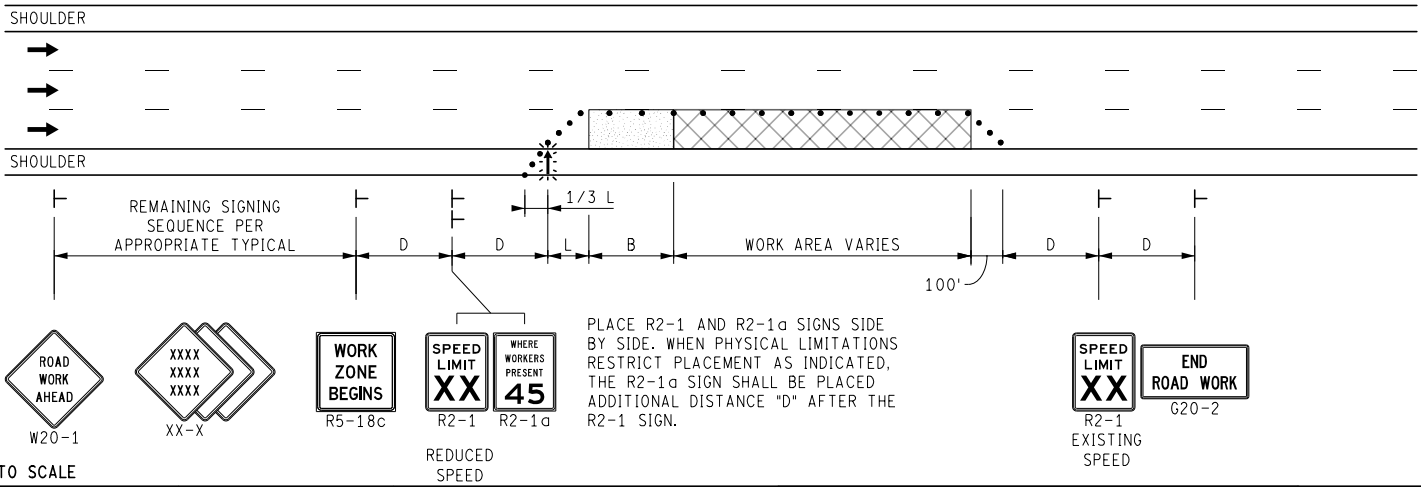

NOT TO SCALE



NOT TO SCALE


MAINTAINING TRAFFIC TYPICAL

NO: 107-GEN-SPEED


SPEED LIMIT LAYOUT

DATE: MAY 2021
SHEET: 1 OF 2

REDUCED SPEED FROM 75 TO 60 THROUGH WORK ZONE

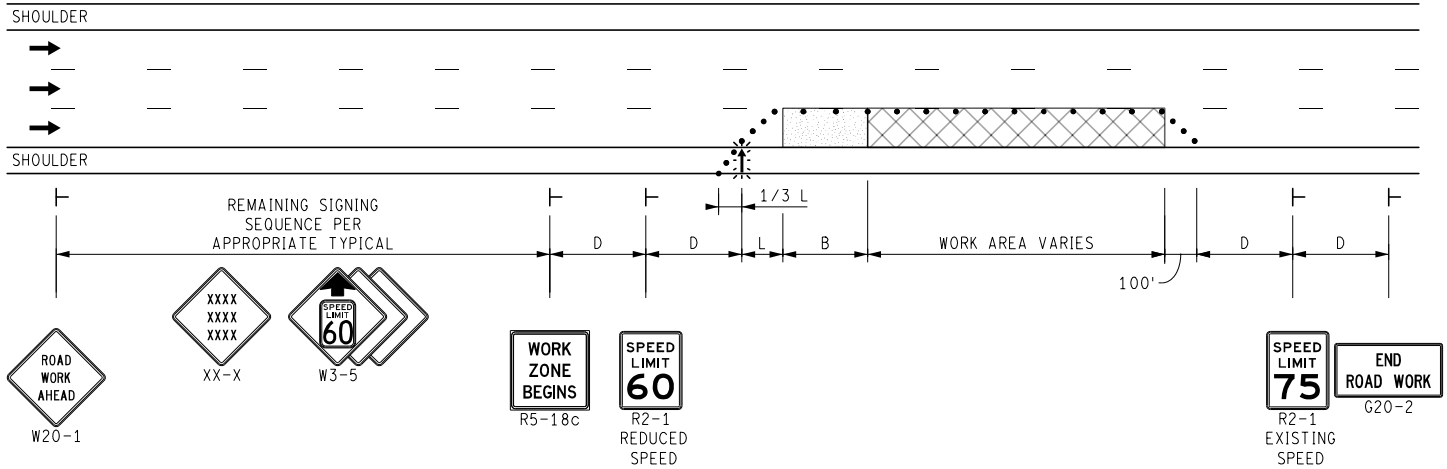

REDUCED SPEED FROM 75 TO 45 WWP THROUGH WORK ZONE

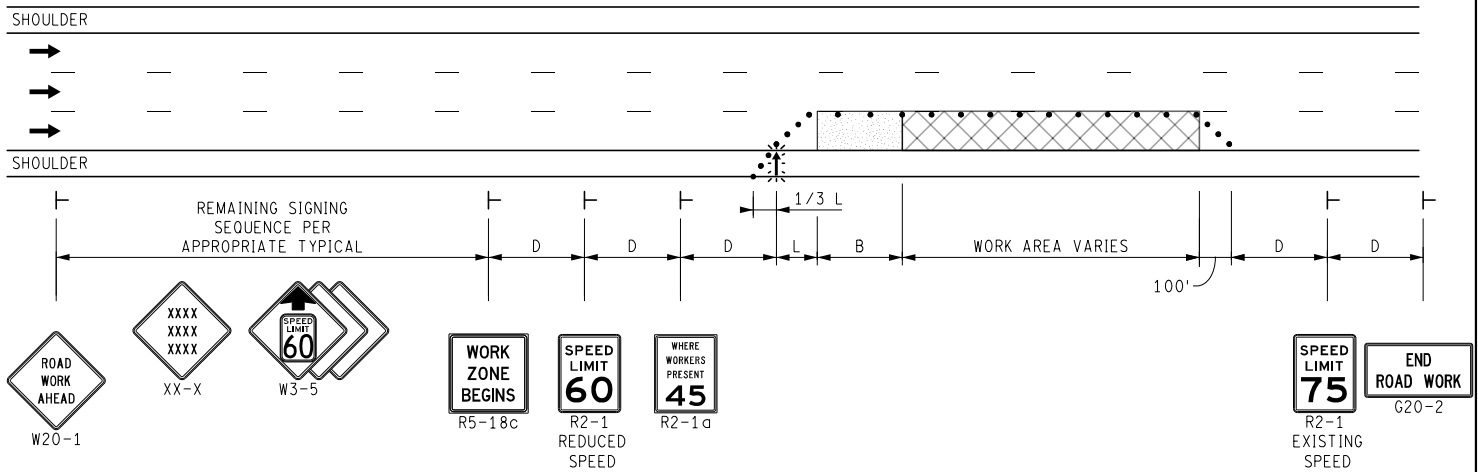

NOT TO SCALE



NOT TO SCALE

MAINTAINING TRAFFIC TYPICAL

NO: 107-GEN-SPEED

SPEED LIMIT LAYOUT

DATE: MAY 2021
SHEET:

FILE: 107-GEN-SPEED.dgn

2 OF 2