

**KEY**

- CHANNELIZING DEVICES
- ⚡ LIGHTED ARROW PANEL (CAUTION MODE)
- ← TRAFFIC FLOW
- REFLECTS EXISTING SPEED LIMIT
- \* ONLY REQUIRED FOR INTERMEDIATE-TERM STATIONARY AND LONG-TERM STATIONARY

**STANDARD NOTES**


(SEE 102-GEN-NOTES)

GENERAL: G1, G2, G3, G4

SIGNING: S1, S3

DEVICES: TCD1, TCD2, TCD6

MAINT & SURV: MS2, MS3, MS4

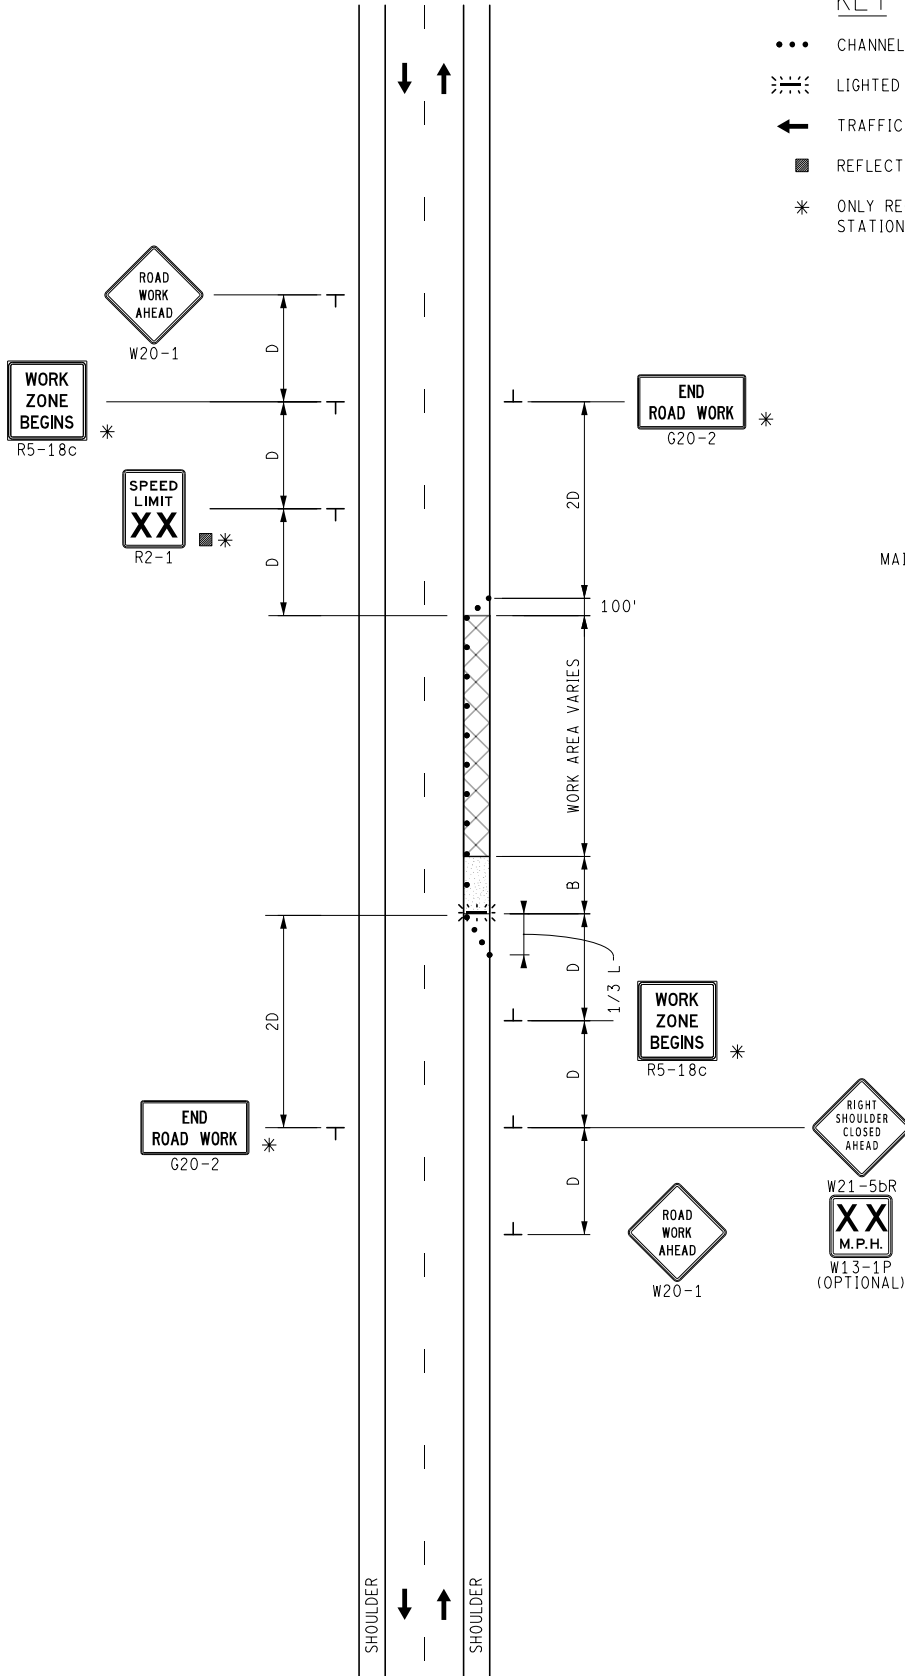

NOT TO SCALE

	MAINTENANCE MAINTAINING TRAFFIC TYPICAL	DURATION: SHORT-TERM STATIONARY, SHORT DURATION LONG-TERM STATIONARY INTERMEDIATE-TERM STATIONARY	<b>SHOULDER CLOSURE</b> <b>ON A TWO-LANE, TWO-WAY ROADWAY</b>	DATE: MAY 2021
				NO: 4122-M-NFW-SHL
FILE: 4122-M-NFW-SHL.dgn				SHEET: 1 OF 1