


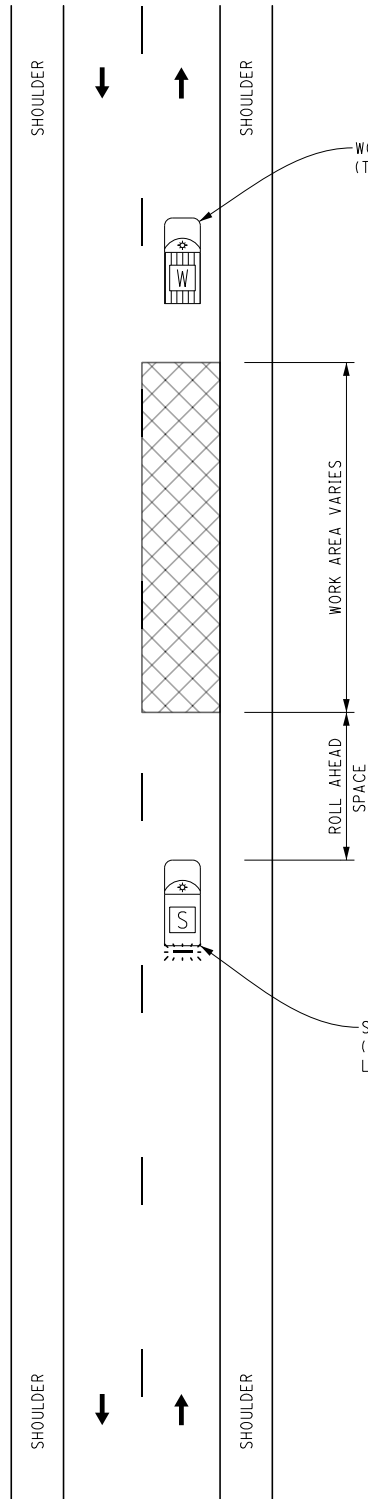
KEY

 LIGHTED ARROW PANEL (CAUTION MODE)

 TRAFFIC FLOW

 SHADOW VEHICLE WITH OPTIONAL TRUCK MOUNTED ATTENUATOR

 WORK VEHICLE WITH OPTIONAL TRUCK MOUNTED ATTENUATOR



NOTES

WHERE VEHICLE TRAFFIC CANNOT EFFECTIVELY SELF REGULATE, ONE OR TWO TRAFFIC REGULATORS SHALL BE USED.

STANDARD NOTES

(SEE 102-GEN-NOTES)

GENERAL: G1, G3, G4

SIGNING: S1

MAINT & SURV: MS1, MS2, MS3, MS4, MS5

NOT TO SCALE

	MAINTENANCE MAINTAINING TRAFFIC TYPICAL	DURATION: SHORT-DURATION MOBILE	MOBILE OPERATION ON A TWO-LANE ROADWAY	DATE: MAY 2021
				NO: 4403-M-NFW-2L
FILE: 4403-M-NFW-2L.dgn				SHEET: 1 OF 1