
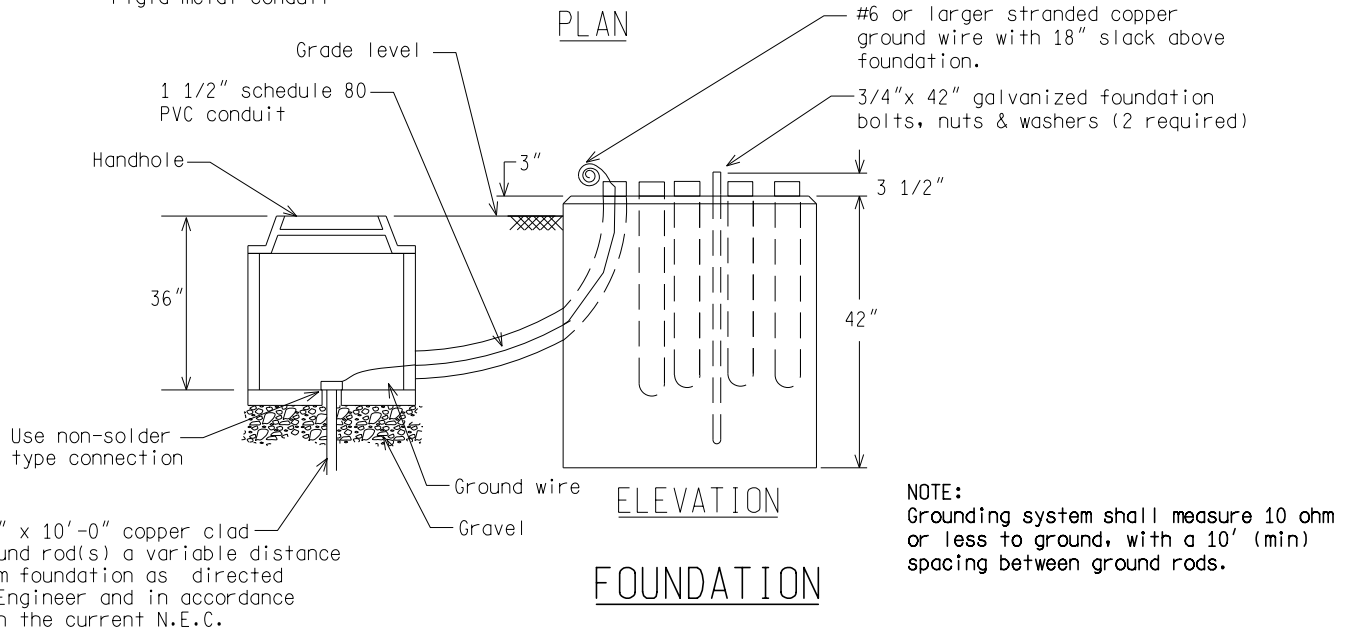


BASE MOUNTED TRAFFIC SIGNAL CONTROLLER CABINET

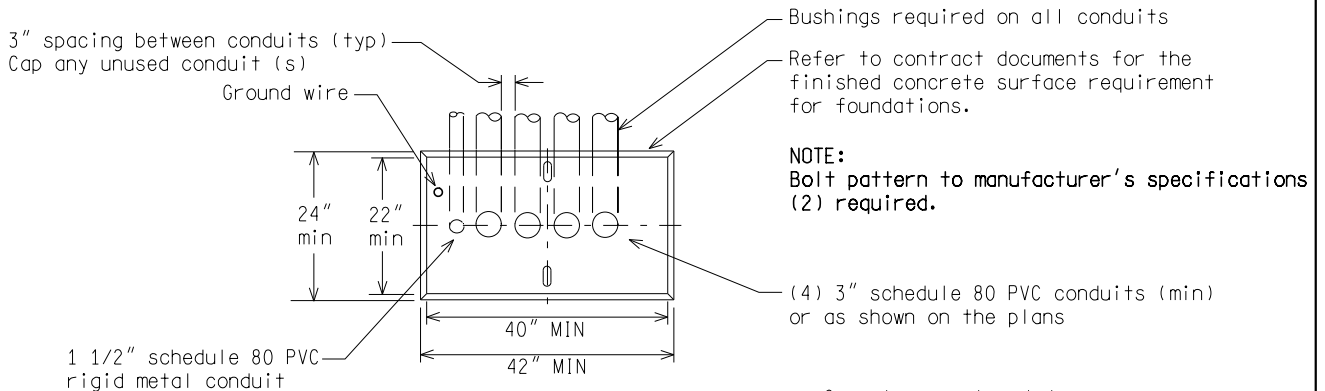

NOT TO SCALE

File:PW:RD/TR/Signals/WC SD/Final

Rev. 10/21/14



PREPARED BY
TRAFFIC AND SAFETY

DRAWN BY:
CHECKED BY:

ENGINEER OF DELIVERY

ENGINEER OF DEVELOPMENT

(SPECIAL DETAIL)
FHWA APPROVAL DATE


MICHIGAN DEPARTMENT OF TRANSPORTATION
BUREAU OF HIGHWAYS DELIVERY STANDARD PLAN FOR

BASE MOUNTED T.S.
CONTROLLER CABINET/FOUNDATIONS



PLAN DATE

WC-045-A

SHEET
1 of 4

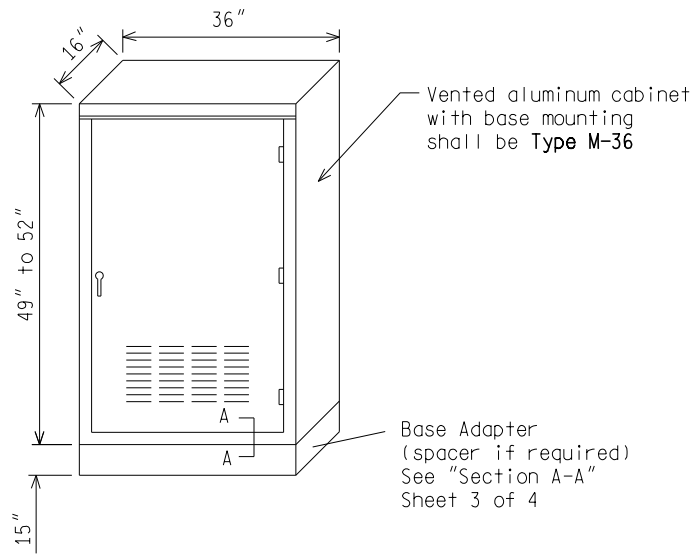

BASE MOUNTED TRAFFIC SIGNAL CONTROLLER CABINET

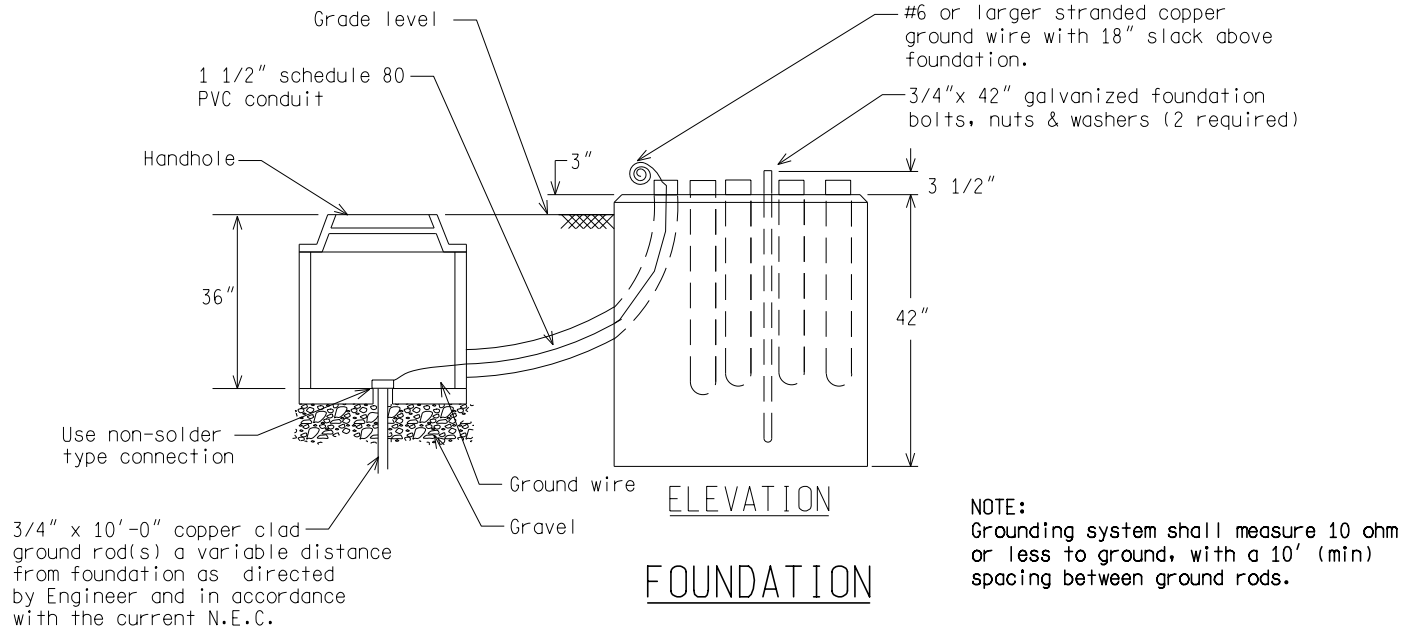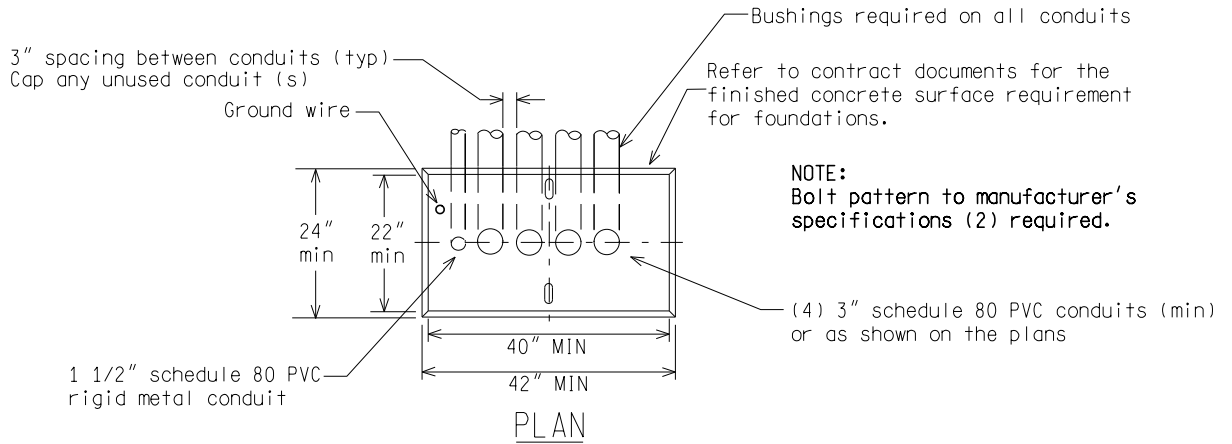

NOT TO SCALE


MICHIGAN DEPARTMENT OF TRANSPORTATION
BUREAU OF HIGHWAYS DELIVERY STANDARD PLAN

(SPECIAL DETAIL)
FHWA APPROVAL DATE


PLAN DATE

WC-045-A

SHEET
2 of 4

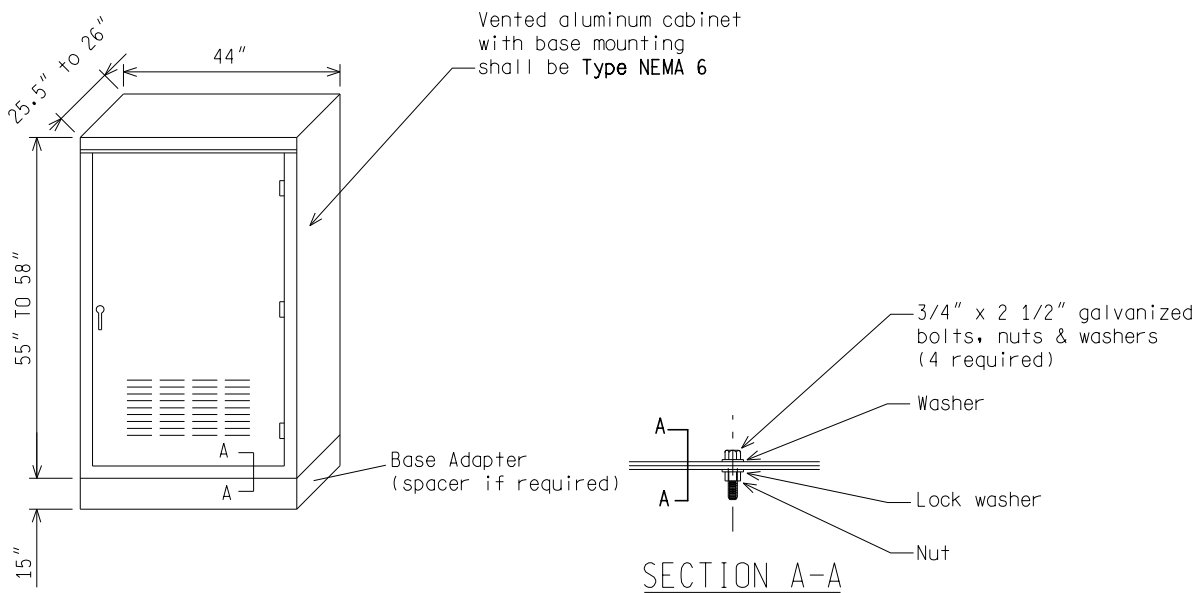

BASE MOUNTED TRAFFIC SIGNAL CONTROLLER CABINET

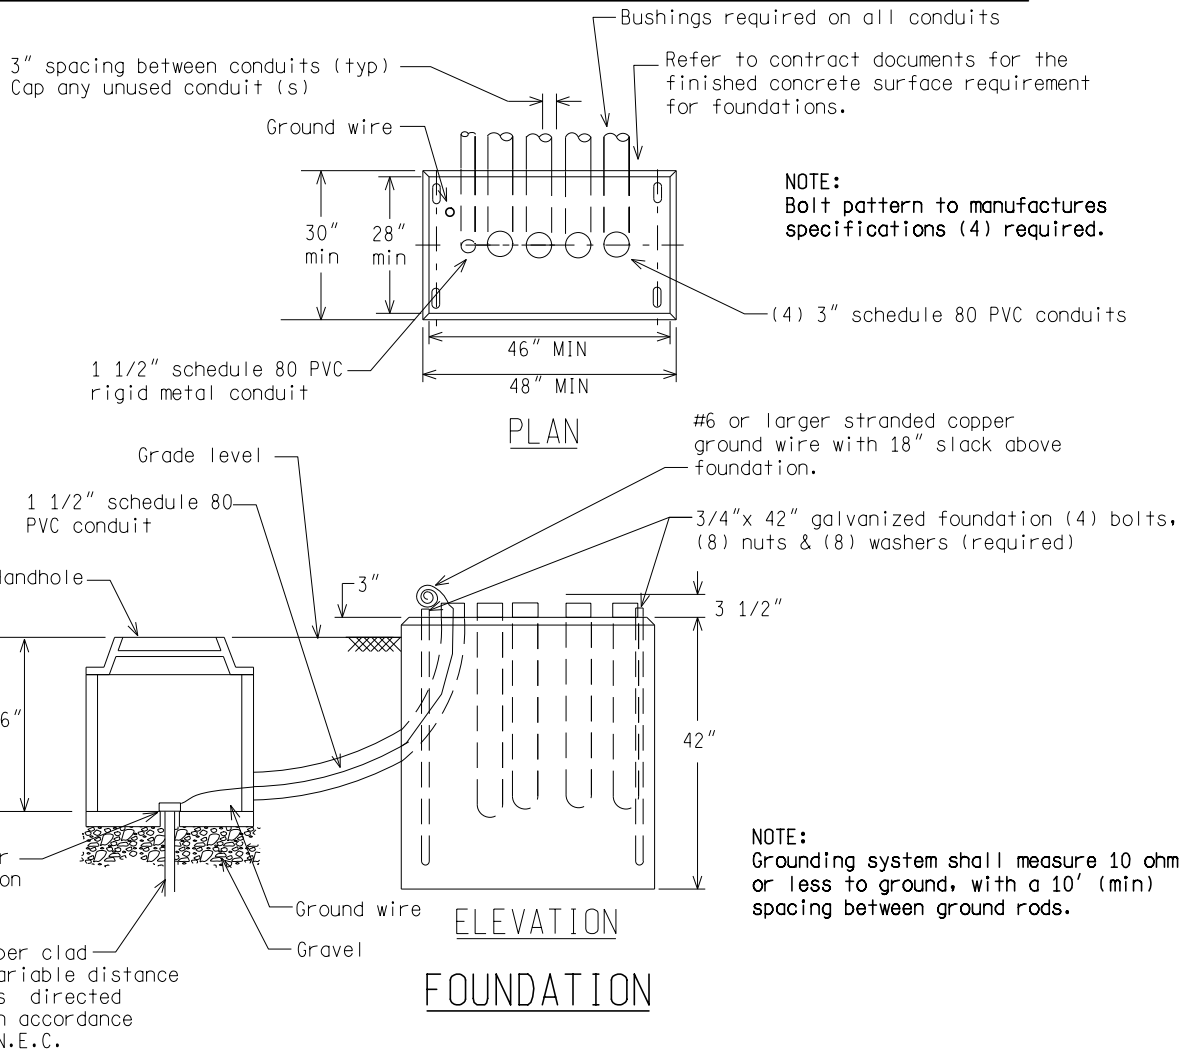

NOT TO SCALE

MICHIGAN DEPARTMENT OF TRANSPORTATION
BUREAU OF HIGHWAYS DELIVERY STANDARD PLAN

(SPECIAL DETAIL)
FHWA APPROVAL DATE


WC-045-A

SHEET
3 of 4

File: PW:RD/TR/Signals/WC SD/Final

Rev. 10/21/14

PLAN DATE

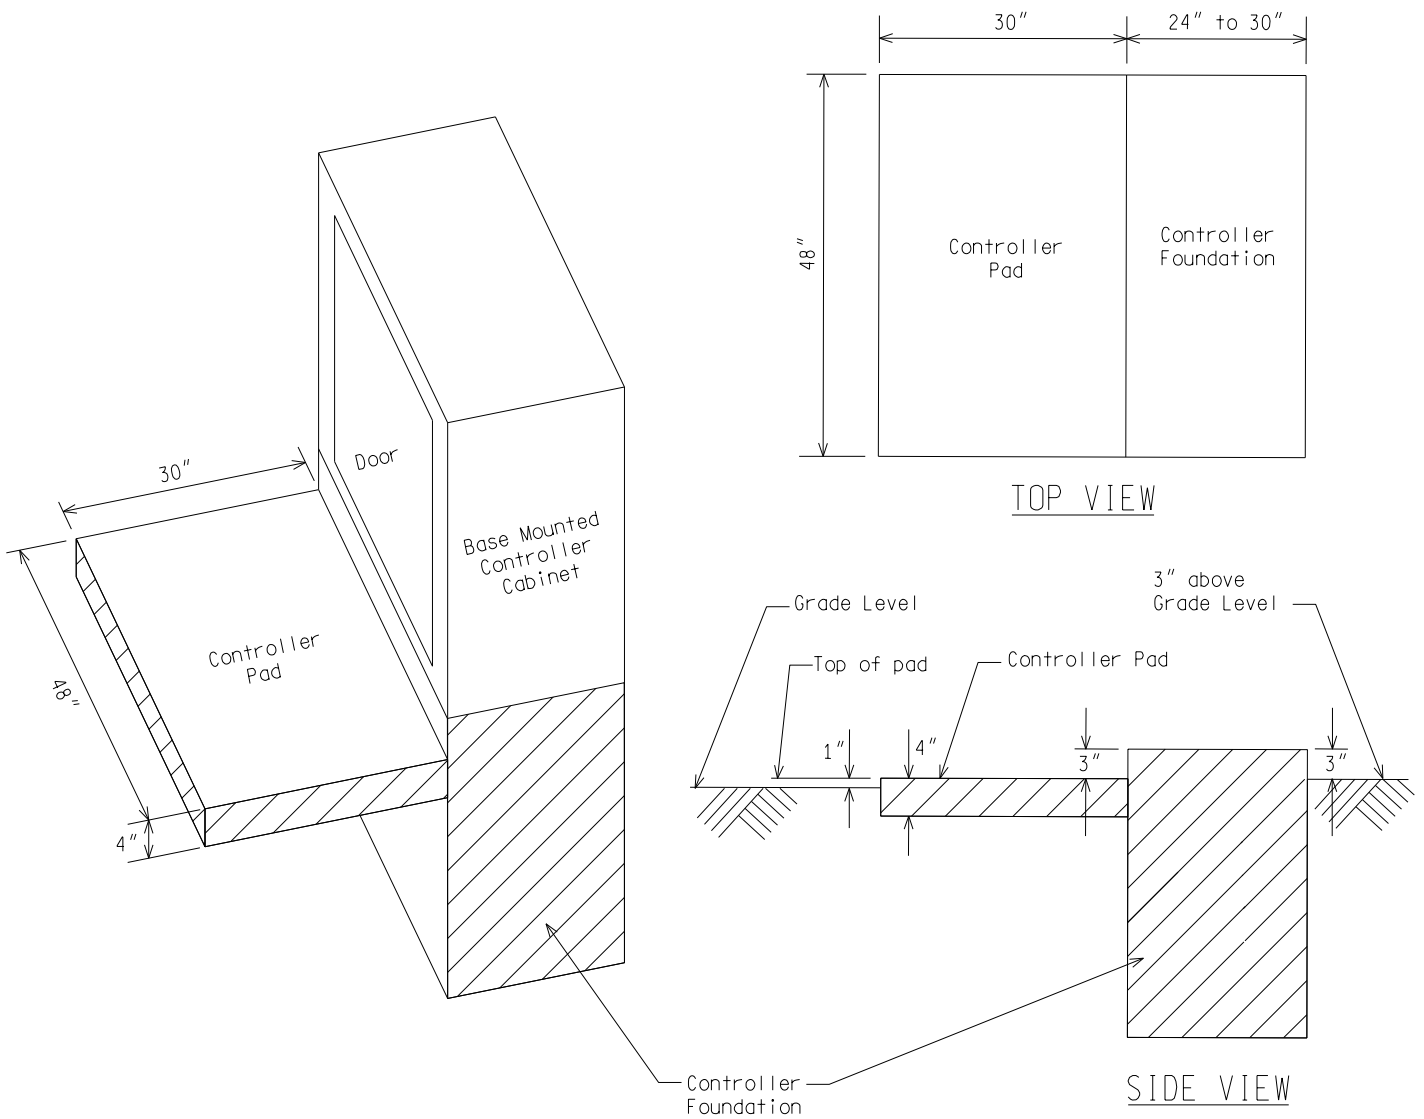

BASE MOUNTED CONTROLLER PAD

NOTE:
 Payment for controller pad to be included in controller foundation pay item.
 Controller cabinet door to open toward pad.

NOT TO SCALE

MICHIGAN DEPARTMENT OF TRANSPORTATION BUREAU OF HIGHWAYS DELIVERY STANDARD PLAN	(SPECIAL DETAIL) FHWA APPROVAL DATE		WC-045-A
File: PW:RD/TR/Signals/WC SD/Final	Rev. 10/21/14	PLAN DATE	SHEET 4 of 4