


KEY

- CHANNELIZING DEVICES
- ⚡ LIGHTED ARROW PANEL
- ← TRAFFIC FLOW
- REFLECTS EXISTING SPEED LIMIT
- ▲ OPTIONAL FOR LONG-TERM STATIONARY AND NOT NEEDED FOR SHORT DURATION
- * ONLY REQUIRED FOR INTERMEDIATE-TERM STATIONARY AND LONG-TERM STATIONARY
- PLACE SIGN AS INDICATED IN NOTE S5

STANDARD NOTES

(SEE 102-GEN-NOTES)

GENERAL: G1, G2, G3, G4
 SIGNING: S1, S3, S5, S8
 DEVICES: TCD1, TCD2, TCD6
 MAINT & SURV: MS2, MS3, MS4

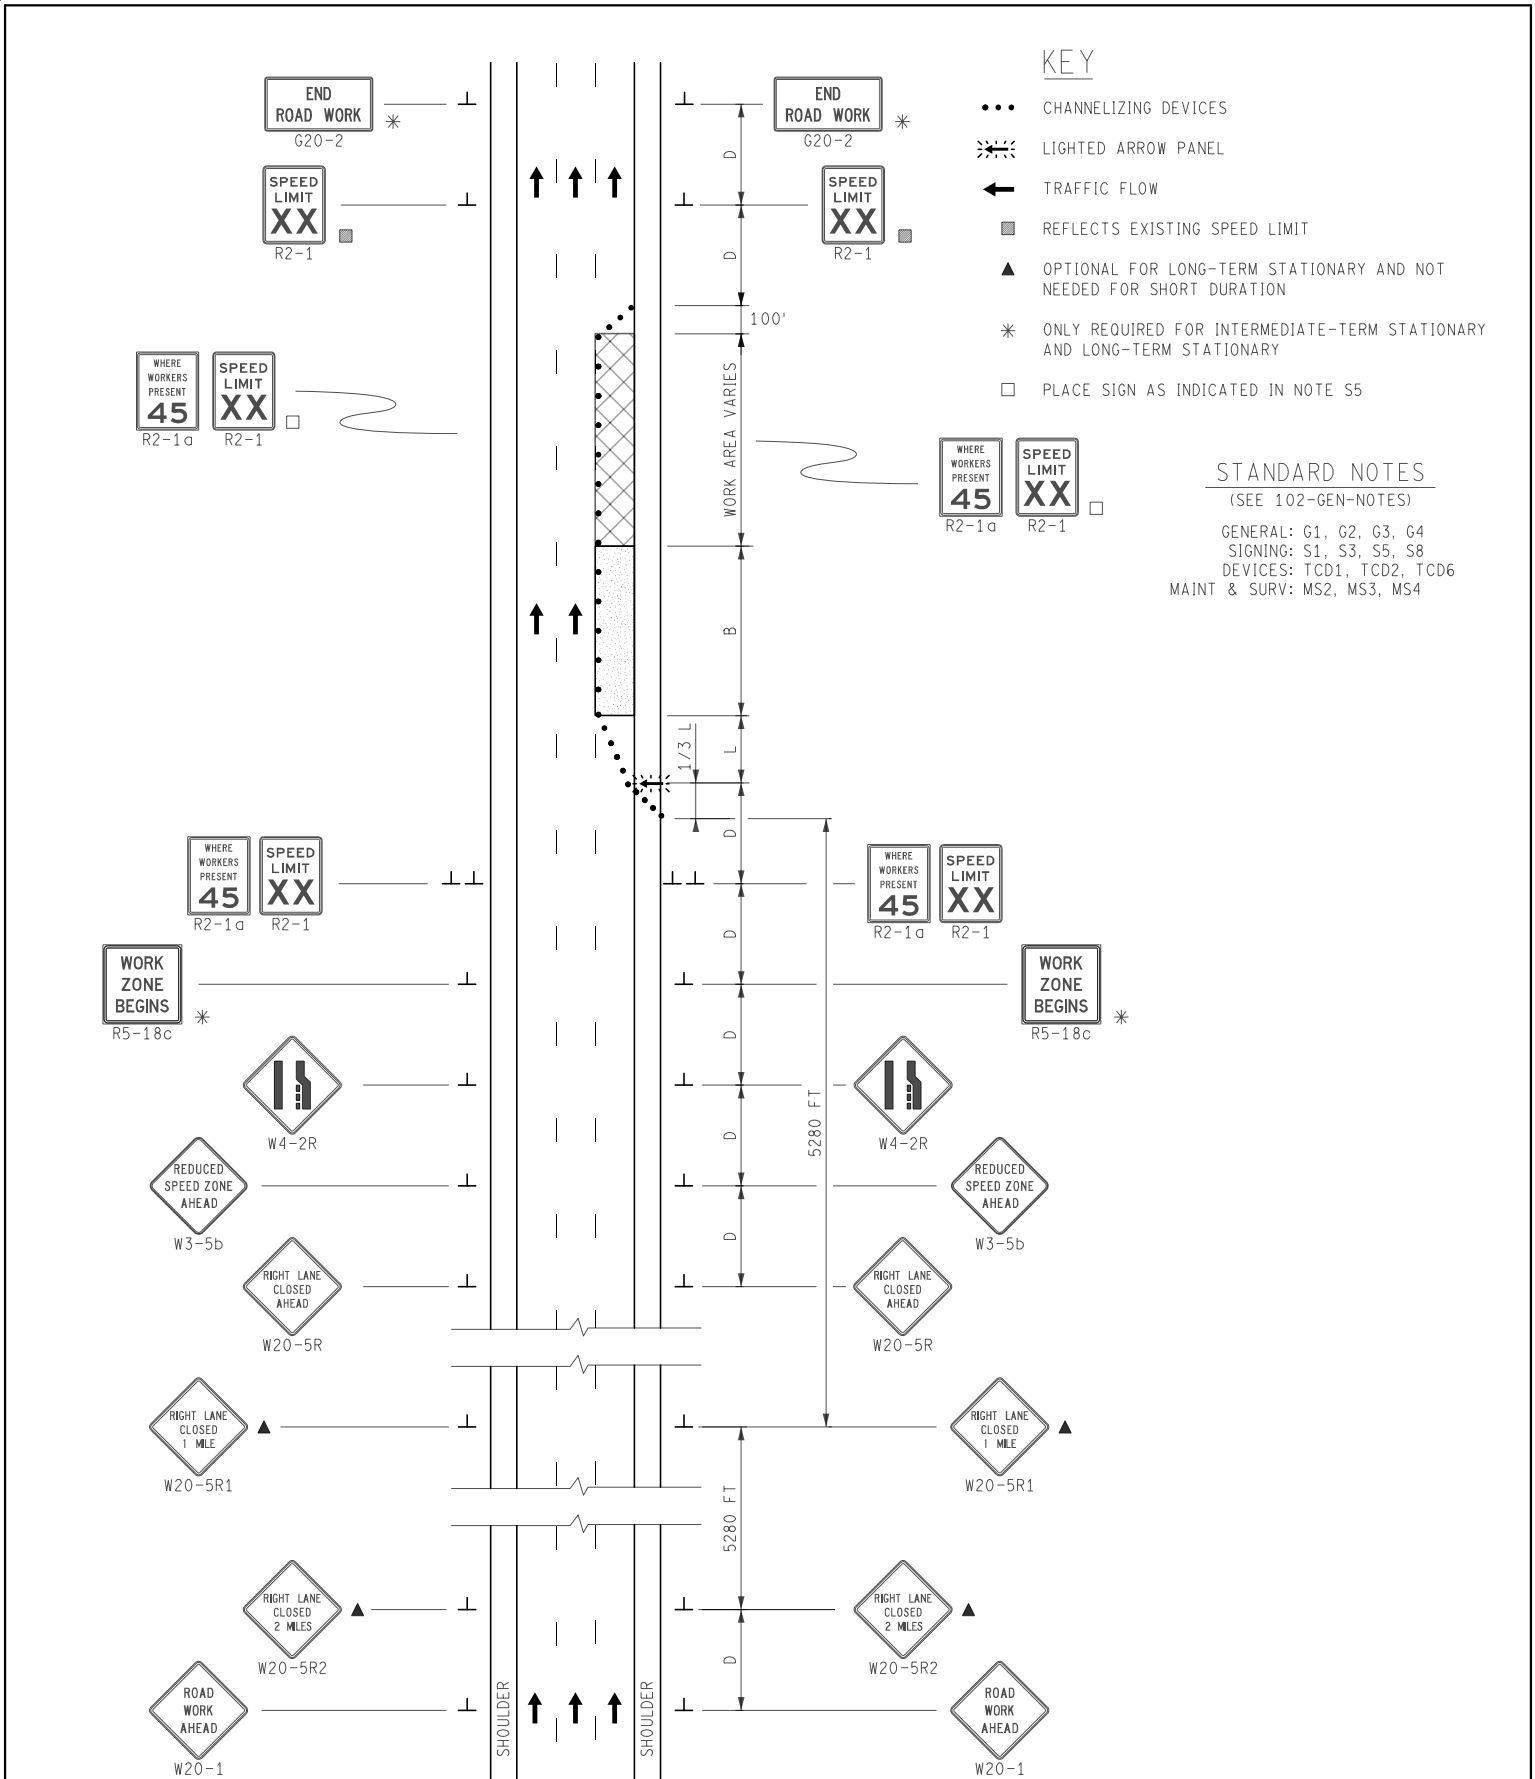

NOT TO SCALE

	MAINTENANCE MAINTAINING TRAFFIC TYPICAL	DURATION: APPLIES TO ALL DURATIONS	SINGLE LANE CLOSURE ON A FREEWAY USING "WHERE WORKERS PRESENT" AND A 10 MPH STEP DOWN IN SPEED LIMIT 2 MILE ADVANCED WARNING	DATE: DECEMBER 2021
	FILE: 4203B-M-FW-1LC-(R).dgn			NO: 4203B- M-FW-1LC-(R)