


KEY

- CHANNELIZING DEVICES
- ⚡ LIGHTED ARROW PANEL
- ← TRAFFIC FLOW
- REFLECTS EXISTING SPEED LIMIT
- PLACE SIGN AS INDICATED IN NOTE S5
- PLACE SIGN AS INDICATED IN NOTE S2

STANDARD NOTES

(SEE 102-GEN-NOTES)

GENERAL: G1, G2, G3, G4
 SIGNING: S1, S2, S3, S5
 DEVICES: TCD1, TCD2, TCD6

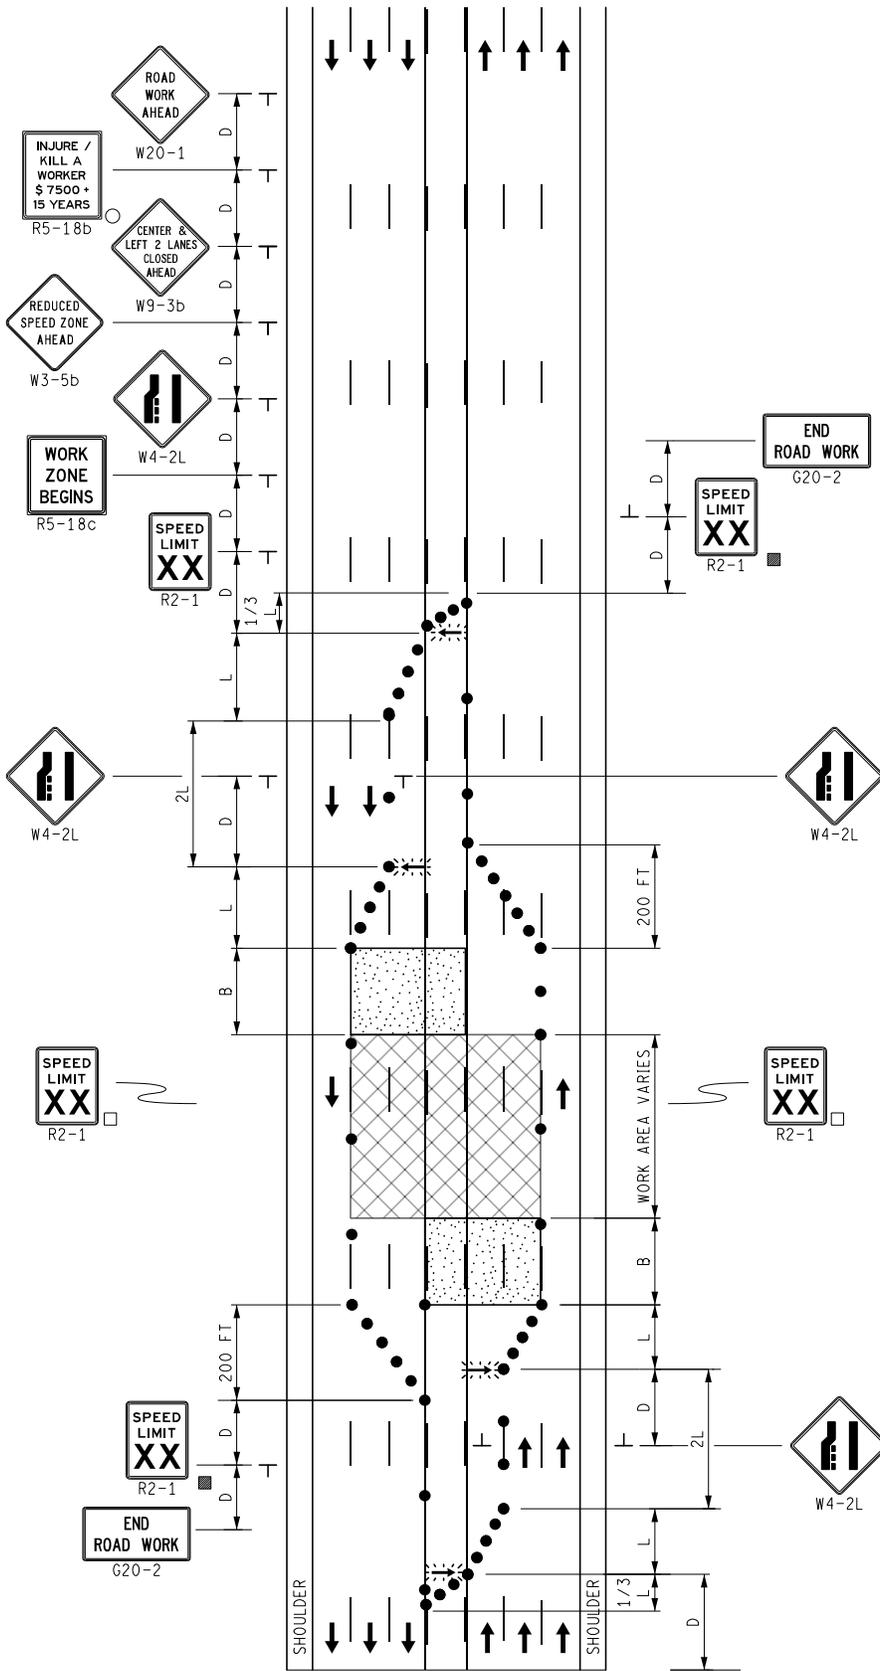

A MATCH A



NOT TO SCALE


MAINTAINING TRAFFIC TYPICAL

NO: 155-
 CLT(7)-4(L)LC-(IN)

7 LANE UNDIVIDED ROADWAY
 4 LEFT LANE CLOSURE, INSIDE

DATE: MAY 2021
 SHEET:

A MATCH A

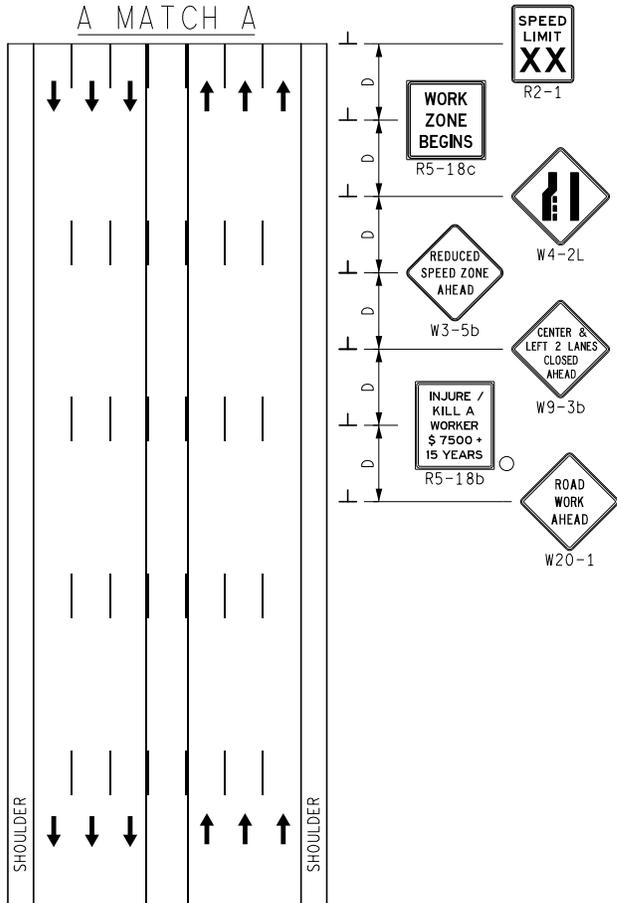

NOT TO SCALE

MAINTAINING TRAFFIC TYPICAL

NO: 155-
CLT(7)-4(L)LC-(IN)

7 LANE UNDIVIDED ROADWAY
4 LEFT LANE CLOSURE, INSIDE

DATE: MAY 2021

SHEET:

2 OF 2