

KEY

- DELINEATORS
- ← TRAFFIC FLOW
- TEMPORARY BARRIER WALL
- △ PLACE TYPE III BARRICADE AS INDICATED IN NOTE TCD7

STANDARD NOTES

(SEE 102-GEN-NOTES)

GENERAL: G1, G2, G3, G4, G5

SIGNING: S1

DEVICES: TCD1, TCD2, TCD3, TCD4, TCD7

NOTES


EPOXY DELINEATORS ON THE PAVEMENT IN THE CROSSOVER 15' FROM THE EDGELINE AND SPACE AT 25 FEET MAX.

DELINEATORS ARE ONLY TO BE PLACED ON PAVED AREAS IN THE CROSSOVER. THE DELINEATORS NOT IN THE CROSSOVER LANES ARE FOR PAVED AREAS WHERE THE ENTIRE BOX AREA IS PAVED.

USE APPROPRIATE END TREATMENT PER STANDARD PLAN R-126 ON BARRIER WALL.


PLACE APPROPRIATE NUMBER OF TYPE III BARRICADES TO CLOSE LANE.

REMOVE PAVEMENT MARKINGS WITHIN 50 FEET OF ACTIVE LANES, ON CLOSED CROSSOVERS.

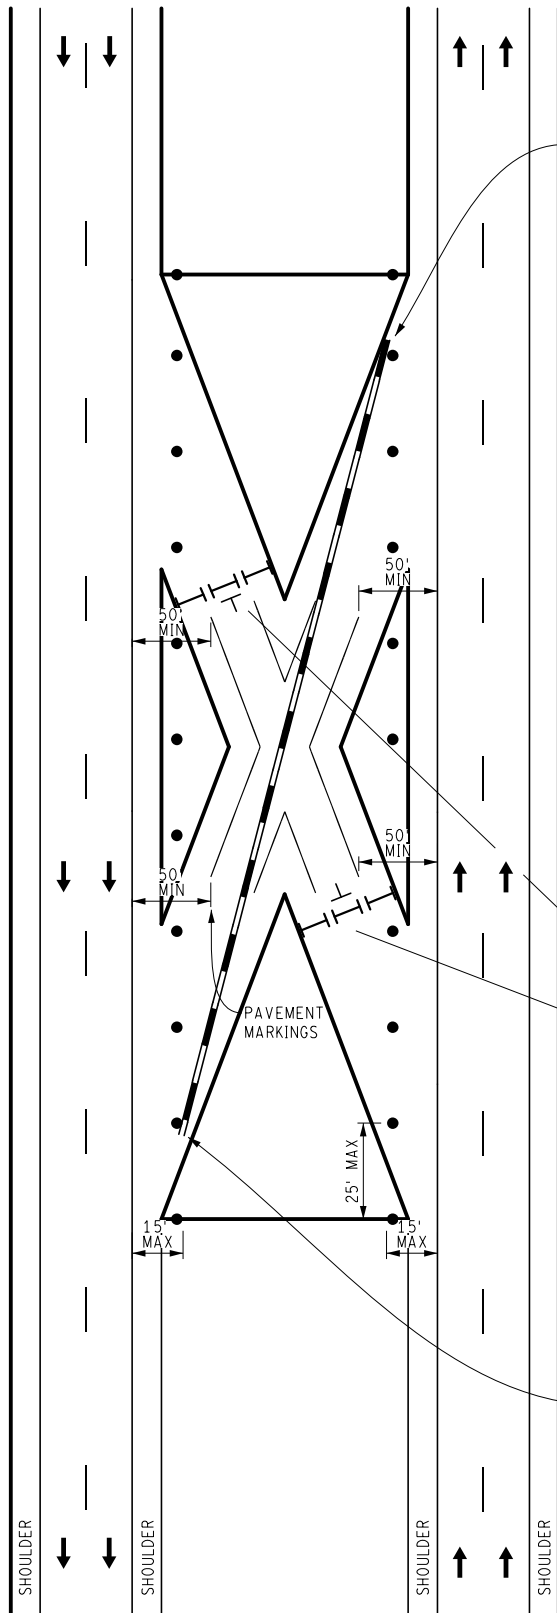

USE APPROPRIATE END TREATMENT IF MINIMUM LATERAL OFFSET DISTANCE IS NOT MET PER SPECIAL DETAIL R-126

USE APPROPRIATE END TREATMENT IF MINIMUM LATERAL OFFSET DISTANCE IS NOT MET PER SPECIAL DETAIL R-126

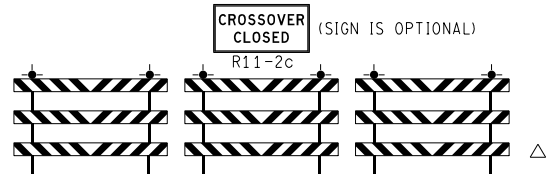

TYPE III BARRICADES (BARRICADES ARE OPTIONAL)