



NOTE:
RADAR VEHICLE PRESENCE STOP-BAR DETECTOR (RVPSD) SHALL BE
INSTALLED AND CONFIGURED IN COORDINATION WITH AGENCY AND/OR
MANUFACTURER REPRESENTATIVE.

A DETAIL - RADAR VEHICLE PRESENCE STOP-BAR DETAIL
N.T.S.

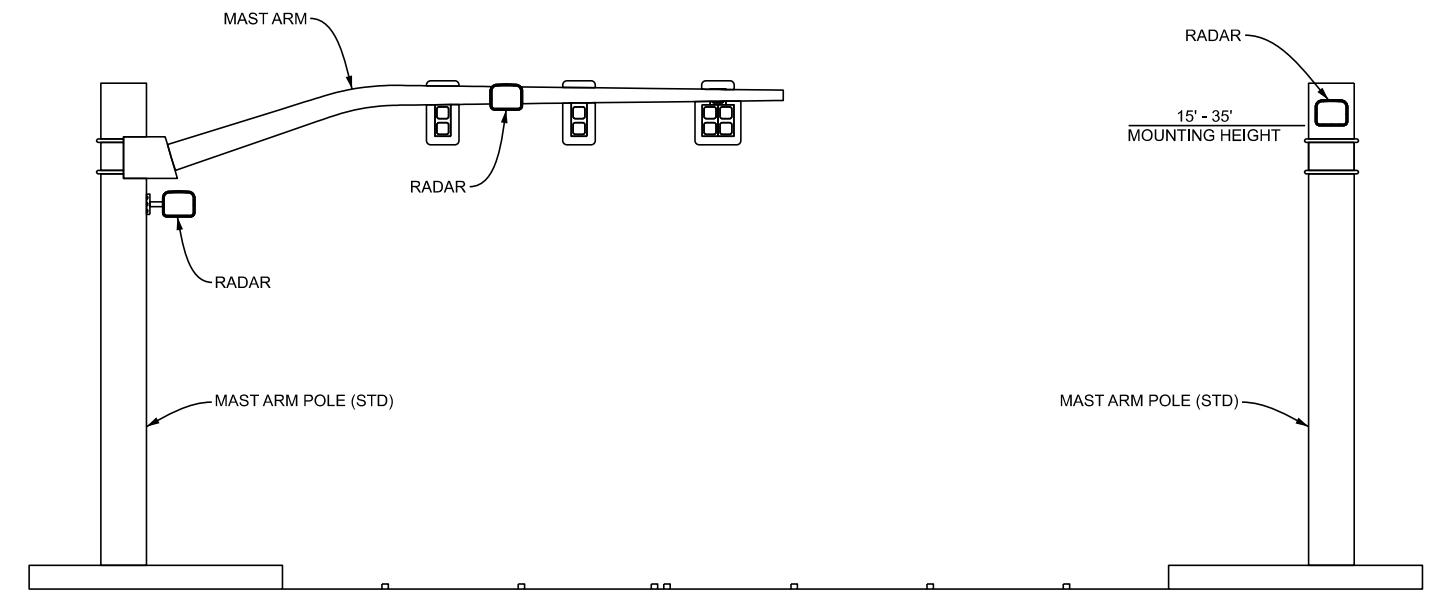

B DETAIL - RADAR VEHICLE PRESENCE STOP-BAR DETECTOR MAST ARM INSTALLATION DETAIL
N.T.S. PREFERRED MOUNTING LOCATIONS

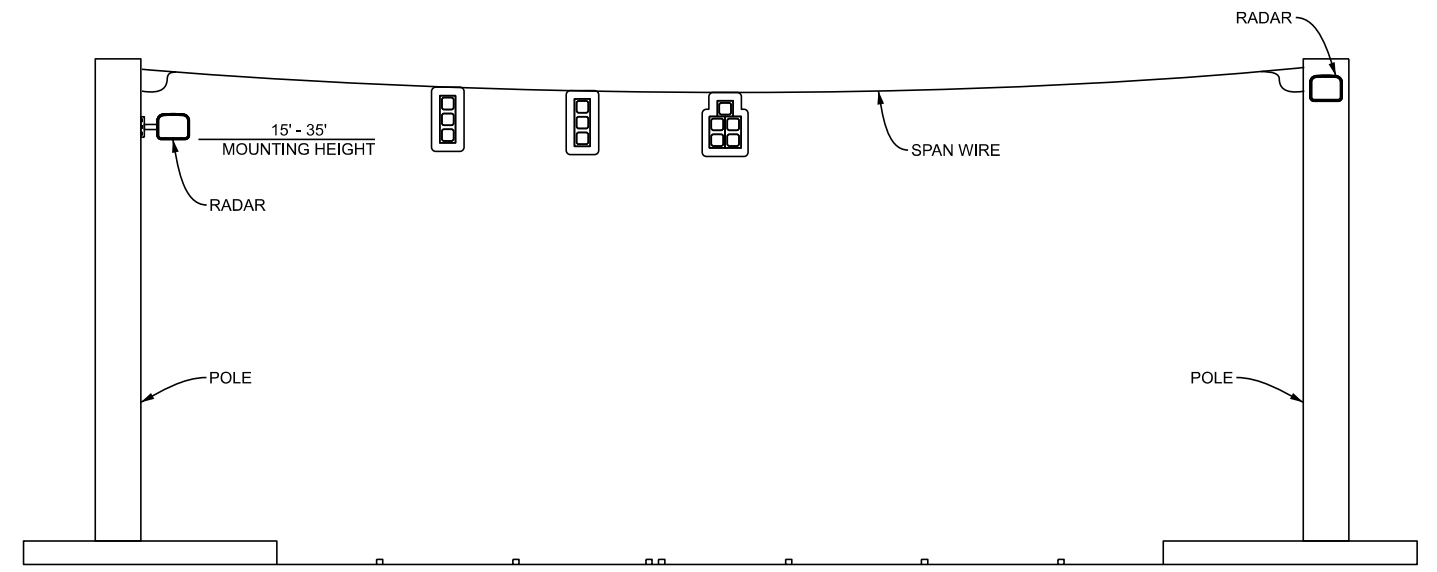

C DETAIL - RADAR VEHICLE PRESENCE STOP-BAR DETECTOR SPAN WIRE INSTALLATION DETAIL
N.T.S. PREFERRED MOUNTING LOCATIONS

APPROVED BY: _____ DIRECTOR, BUREAU OF FIELD SERVICES	 DEPARTMENT DIRECTOR BRADLEY C. WIEFERICH, PE	STANDARD PLAN FOR RADAR STOP BAR DETECTION			SHEET 1 OF 2
APPROVED BY: _____ DIRECTOR, BUREAU OF DEVELOPMENT		(SPECIAL DETAIL) FHWA APPROVAL	02/26/2024 PLAN DATE	SIG-460-A	

 DEPARTMENT DIRECTOR BRADLEY C. WIEFERICH, PE	STANDARD PLAN FOR RADAR STOP BAR DETECTION			SHEET 2 OF 2
	(SPECIAL DETAIL) FHWA APPROVAL	02/26/2024 PLAN DATE	SIG-460-A	

SECT