


TYPICAL ESS ROADWAY SENSOR PLACEMENT FOR TWO LANE TWO WAY

SCALE: NTS

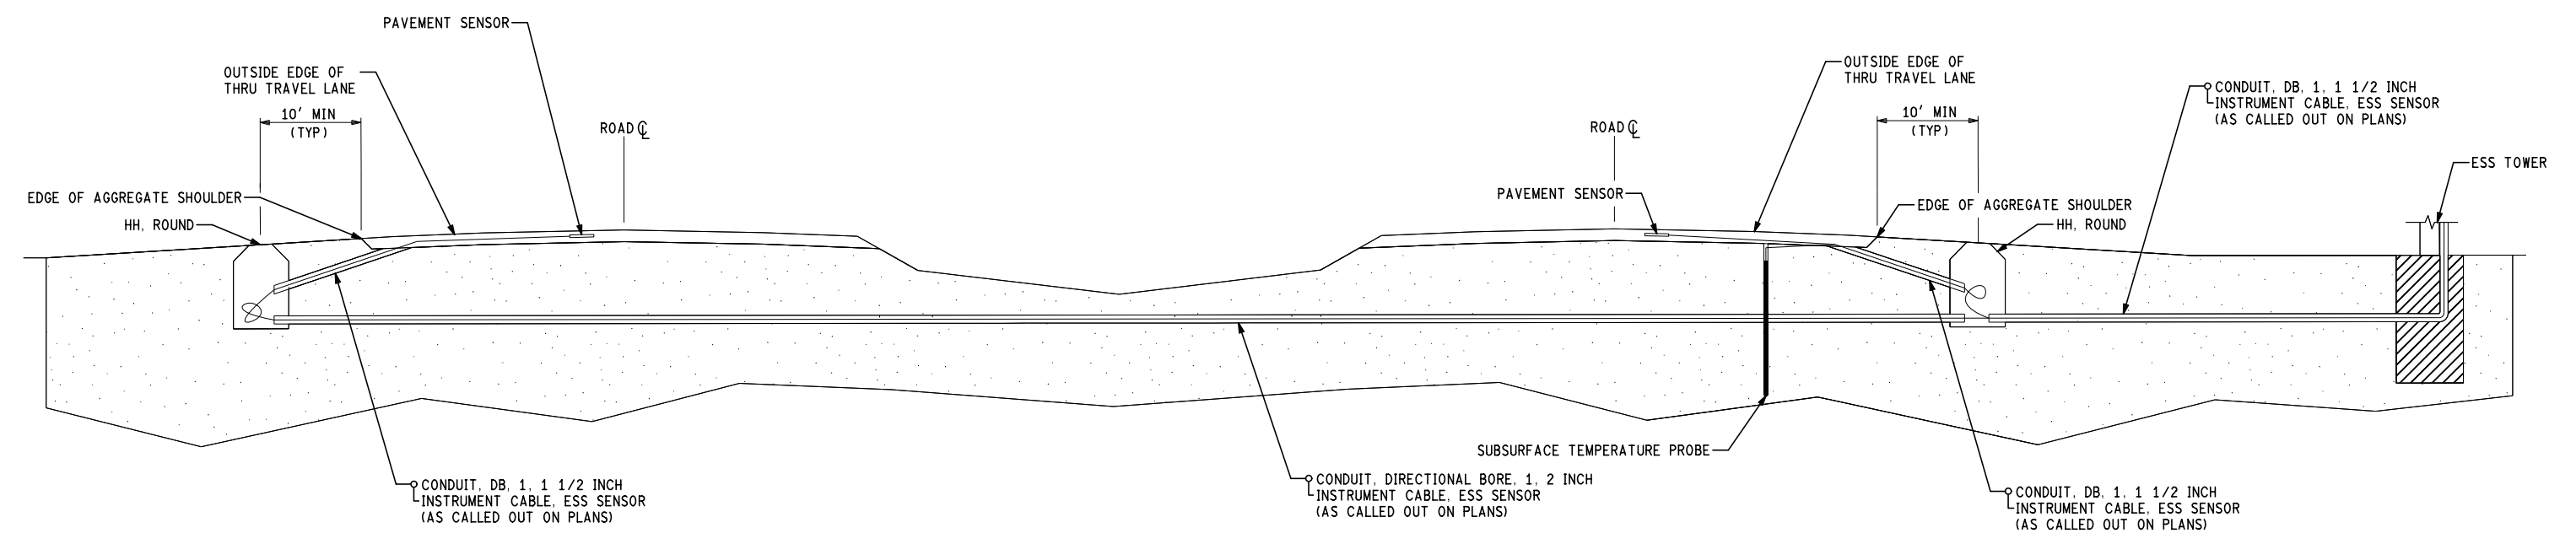

TYPICAL ESS ROADWAY SENSOR PLACEMENT FOR FREEWAY

SCALE: NTS

FINAL ROW PLAN REVISIONS				(SUBMITTAL DATE:)			
NO.	DATE	AUTH	DESCRIPTION	NO.	DATE	AUTH	DESCRIPTION



NO SCALE

PRINT DATE: 1/12/2017
 FILE: Typical ESS- 1-12-2017 ITS054A

DATE:
 DESIGN UNIT:
 TSC:

CS:
 JN:

ESS TYPICAL	DRAWING	SHEET
SHEET 1 OF 1		