

# KEY

- • • CHANNELIZING DEVICES
- ← LIGHTED ARROW PANEL
- ⇒ TRAFFIC FLOW


SIGN = 336 f+2 - TYPE B  
PLUS ADDITIONAL R2-1's  
THROUGHOUT WORK AREA

END ROAD WORK

PLACE THIS SIGN ALONG WITH THE  
ADVANCE WORK ZONE SIGNING AS  
DEPICTED ON THE APPROPRIATE  
TYPICAL M0030g-M0080g.

SPEED LIMIT  
X X  
R2-1

LEGEND REFLECTS SPEED  
LIMIT BEYOND WORK AREA

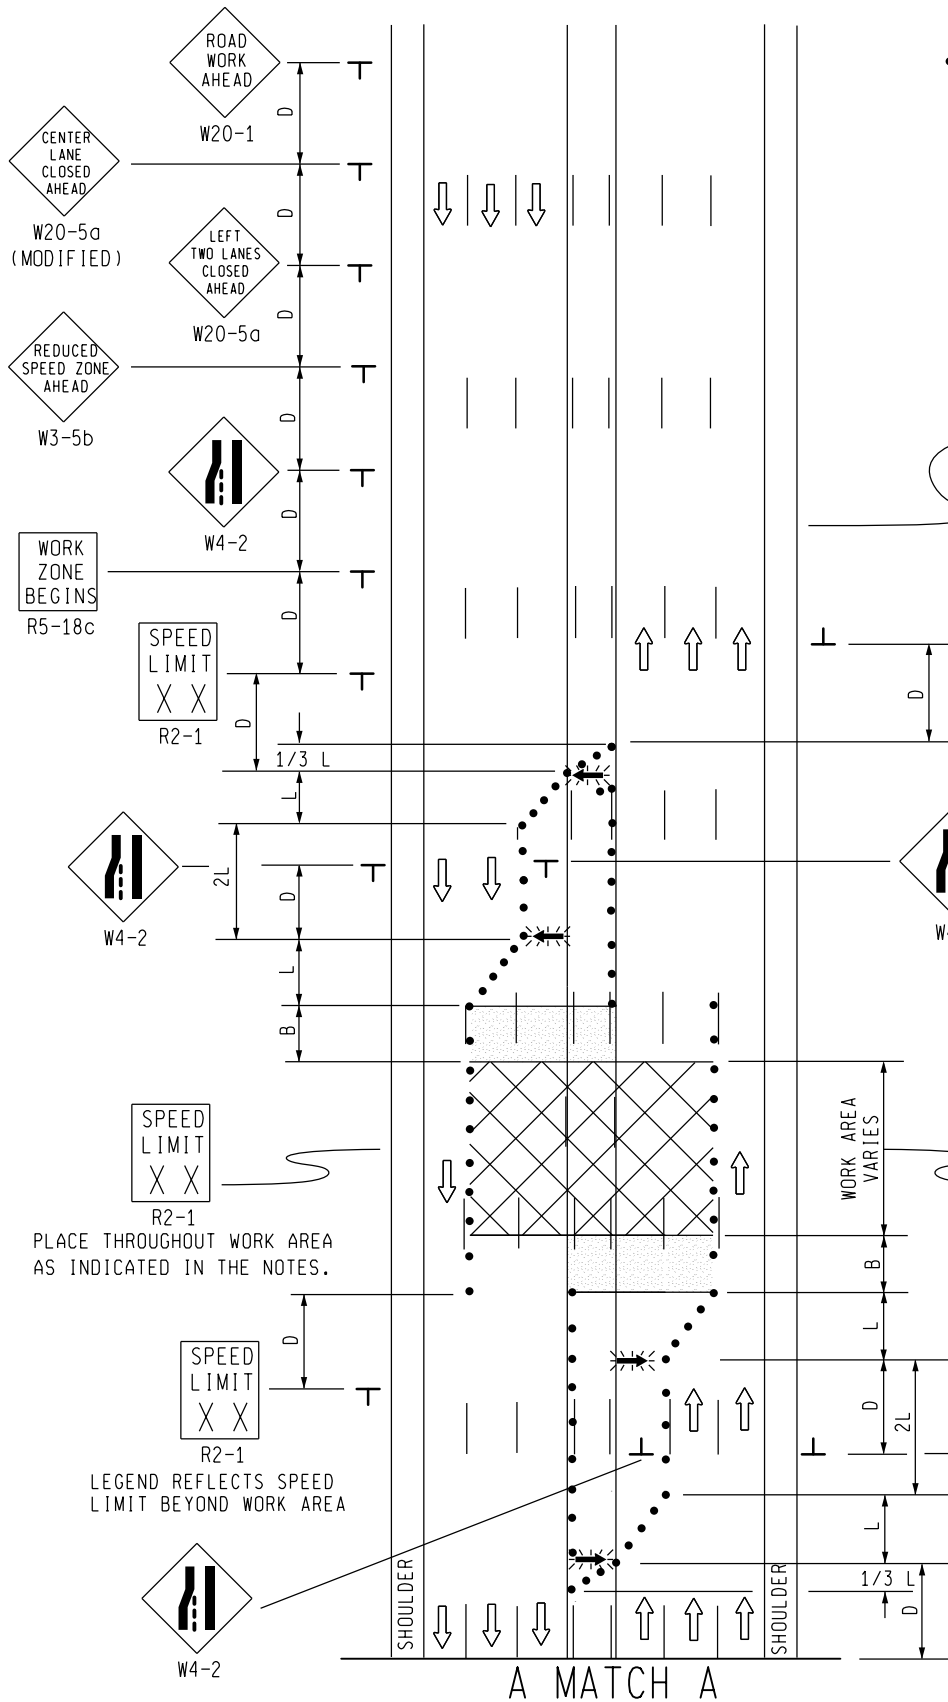

PLACE THROUGHOUT WORK AREA  
AS INDICATED IN THE NOTES.

PLACE THROUGHOUT WORK AREA  
AS INDICATED IN THE NOTES.

LEGEND REFLECTS SPEED  
LIMIT BEYOND WORK AREA

A MATCH A


|  |   |   |                           |
|--|---|---|---------------------------|
|  |   | TYPICAL TEMPORARY TRAFFIC CONTROL<br>FOR CLOSING FIVE LANES (FOUR THROUGH<br>LANES AND CENTER LANE FOR LEFT TURN<br>ONLY) ON A SEVEN-LANE UNDIVIDED<br>ROADWAY USING A SINGLE STEP DOWN<br>IN SPEED LIMIT |                           |
| TRAFFIC AND SAFETY<br>MAINTAINING TRAFFIC<br>TYPICAL |   | OCTOBER 2011<br>PLAN DATE:  | M0620a<br>SHEET<br>1 OF 3 |
| DRAWN BY: CON:AE:djf<br>CHECKED BY: BMM:CRB          | FILE: PW RD/TS/Typicals/Signs/MT NON FWY/M0620a.dgn | REV.  | 10/25/2011                |

NOT TO SCALE

# A MATCH A

END ROAD WORK

PLACE THIS SIGN ALONG WITH THE ADVANCE WORK ZONE SIGNING AS DEPICTED ON THE APPROPRIATE TYPICAL M0030a-M0080a.

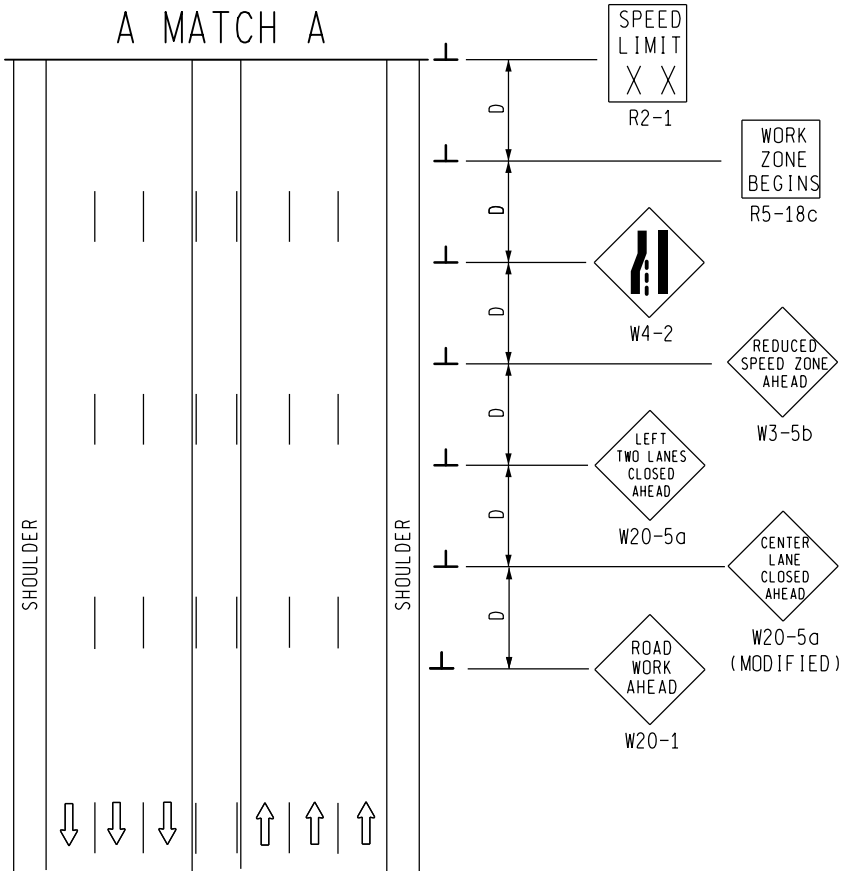

**MDOT**  
Michigan Department of Transportation  
TRAFFIC AND SAFETY  
MAINTAINING TRAFFIC  
TYPICAL

TYPICAL TEMPORARY TRAFFIC CONTROL FOR CLOSING FIVE LANES (FOUR THROUGH LANES AND CENTER LANE FOR LEFT TURN ONLY) ON A SEVEN-LANE UNDIVIDED ROADWAY USING A SINGLE STEP DOWN IN SPEED LIMIT

DRAWN BY: CON:AE:djf  
CHECKED BY: BMM:CRB

OCTOBER 2011  
PLAN DATE:

M0620a

SHEET  
2 OF 3

NOT TO SCALE


## NOTES

- 1D. D = DISTANCE BETWEEN TRAFFIC CONTROL DEVICES  
L & 1/3 L = MINIMUM LENGTH OF TAPER  
B = LENGTH OF LONGITUDINAL BUFFER  
SEE **M0020a** FOR "D," "L," AND "B" VALUES
2. ALL NON-APPLICABLE SIGNING WITHIN THE CIA SHALL BE MODIFIED TO FIT CONDITIONS, COVERED OR REMOVED.
3. DISTANCES BETWEEN SIGNS, THE VALUES FOR WHICH ARE SHOWN IN TABLE D, ARE APPROXIMATE AND MAY NEED ADJUSTING AS DIRECTED BY THE ENGINEER.
- 3A. THE "WORK ZONE BEGINS" (R5-18c) SIGN SHALL BE USED ONLY IN THE INITIAL SIGNING SEQUENCE IN THE WORK ZONE. SUBSEQUENT SEQUENCES IN THE SAME WORK ZONE SHALL OMIT THIS SIGN AND THE QUANTITIES SHALL BE ADJUSTED APPROPRIATELY.
- 4E. THE MAXIMUM RECOMMENDED DISTANCE(S) BETWEEN CHANNELIZING DEVICES SHOULD BE EQUAL IN FEET TO THE POSTED SPEED IN MILES PER HOUR ON TAPER(S) AND TWICE THE POSTED SPEED IN THE PARALLEL AREA(S).
5. FOR OVERNIGHT CLOSURES, TYPE III BARRICADES SHALL BE LIGHTED.
6. WHEN CALLED FOR IN THE FHWA ACCEPTANCE LETTER FOR THE SIGN SYSTEM SELECTED, THE TYPE A WARNING FLASHER, SHOWN ON THE WARNING SIGNS, SHALL BE POSITIONED ON THE SIDE OF THE SIGN NEAREST THE ROADWAY.
7. ALL TEMPORARY SIGNS, TYPE III BARRICADES, THEIR SUPPORT SYSTEMS AND LIGHTING REQUIREMENTS SHALL MEET NCHRP 350 CRASHWORTHY REQUIREMENTS STIPULATED IN THE CURRENT EDITION OF THE MICHIGAN MANUAL ON UNIFORM TRAFFIC CONTROL DEVICES, THE CURRENT EDITION OF THE STANDARD SPECIFICATIONS FOR CONSTRUCTION, THE STANDARD PLANS AND APPLICABLE SPECIAL PROVISIONS. ONLY DESIGNS AND MATERIALS APPROVED BY MDOT WILL BE ALLOWED.
8. WHEN BUFFER AREAS ARE ESTABLISHED, THERE SHALL BE NO EQUIPMENT OR MATERIALS STORED OR WORK CONDUCTED IN THE BUFFER AREA.
- 16A. ADDITIONAL SPEED LIMIT SIGNS REFLECTING THE REDUCED SPEED SHALL BE PLACED AFTER EACH MAJOR CROSSROAD THAT INTERSECTS THE WORK AREA WHERE THE REDUCED SPEED IS IN EFFECT, AND AT INTERVALS ALONG THE ROADWAY SUCH THAT NO SPEED LIMIT SIGNS REFLECTING THE REDUCED SPEED ARE MORE THAN TWO MILES APART.
- 16B. WHEN REDUCED SPEED LIMITS ARE UTILIZED IN THE WORK AREA, ADDITIONAL SPEED LIMIT SIGNS RETURNING TRAFFIC TO ITS NORMAL SPEED SHALL BE PLACED BEYOND THE LIMITS OF THE REDUCED SPEED AS INDICATED.
- 16E. WHEN EXISTING SPEED LIMITS ARE REDUCED MORE THAN 10 MPH, THE SPEED LIMIT SHALL BE STEPPED DOWN IN NO MORE THAN 10 MPH INCREMENTS.
21. ALL EXISTING PAVEMENT MARKINGS WHICH ARE IN CONFLICT WITH EITHER PROPOSED CHANGES IN TRAFFIC PATTERNS OR PROPOSED TEMPORARY TRAFFIC MARKINGS, SHALL BE REMOVED BEFORE ANY CHANGE IS MADE IN THE TRAFFIC PATTERN. EXCEPTION WILL BE MADE FOR DAYTIME-ONLY TRAFFIC PATTERNS THAT ARE ADEQUATELY DELINEATED BY OTHER TRAFFIC CONTROL DEVICES.
- 26C. THE LIGHTED ARROW PANEL SHALL BE LOCATED AT THE BEGINNING OF THE MERGING TAPER AS SHOWN. WHEN PHYSICAL LIMITATIONS RESTRICT ITS PLACEMENT AS INDICATED, THEN IT SHALL BE PLACED AS CLOSE TO THE BEGINNING OF THE MERGING TAPER AS POSSIBLE.

### SIGN SIZES

|                        |             |
|------------------------|-------------|
| DIAMOND WARNING        | - 48" x 48" |
| RECTANGULAR REGULATORY | - 48" x 60" |
| R5-18c REGULATORY      | - 48" x 48" |

NOT TO SCALE

|   |   |
|---|---|
| <br>TRAFFIC AND SAFETY<br><b>MAINTAINING TRAFFIC TYPICAL</b> | <b>TYPICAL TEMPORARY TRAFFIC CONTROL FOR CLOSING FIVE LANES (FOUR THROUGH LANES AND CENTER LANE FOR LEFT TURN ONLY) ON A SEVEN-LANE UNDIVIDED ROADWAY USING A SINGLE STEP DOWN IN SPEED LIMIT</b> |
| DRAWN BY: CON:AE:djf  | OCTOBER 2011  |
| CHECKED BY: BMM:CRB   | PLAN DATE:  |
|   | M0620a  |
| FILE: PW RD/TS/Typicals/Signs/MT NON FWY/M0620a.dgn   | REV. 10/25/2011   |