




REFER TO SIGN STANDARDS SIGN-700-B

TOP VIEW

TYPE I SIGN

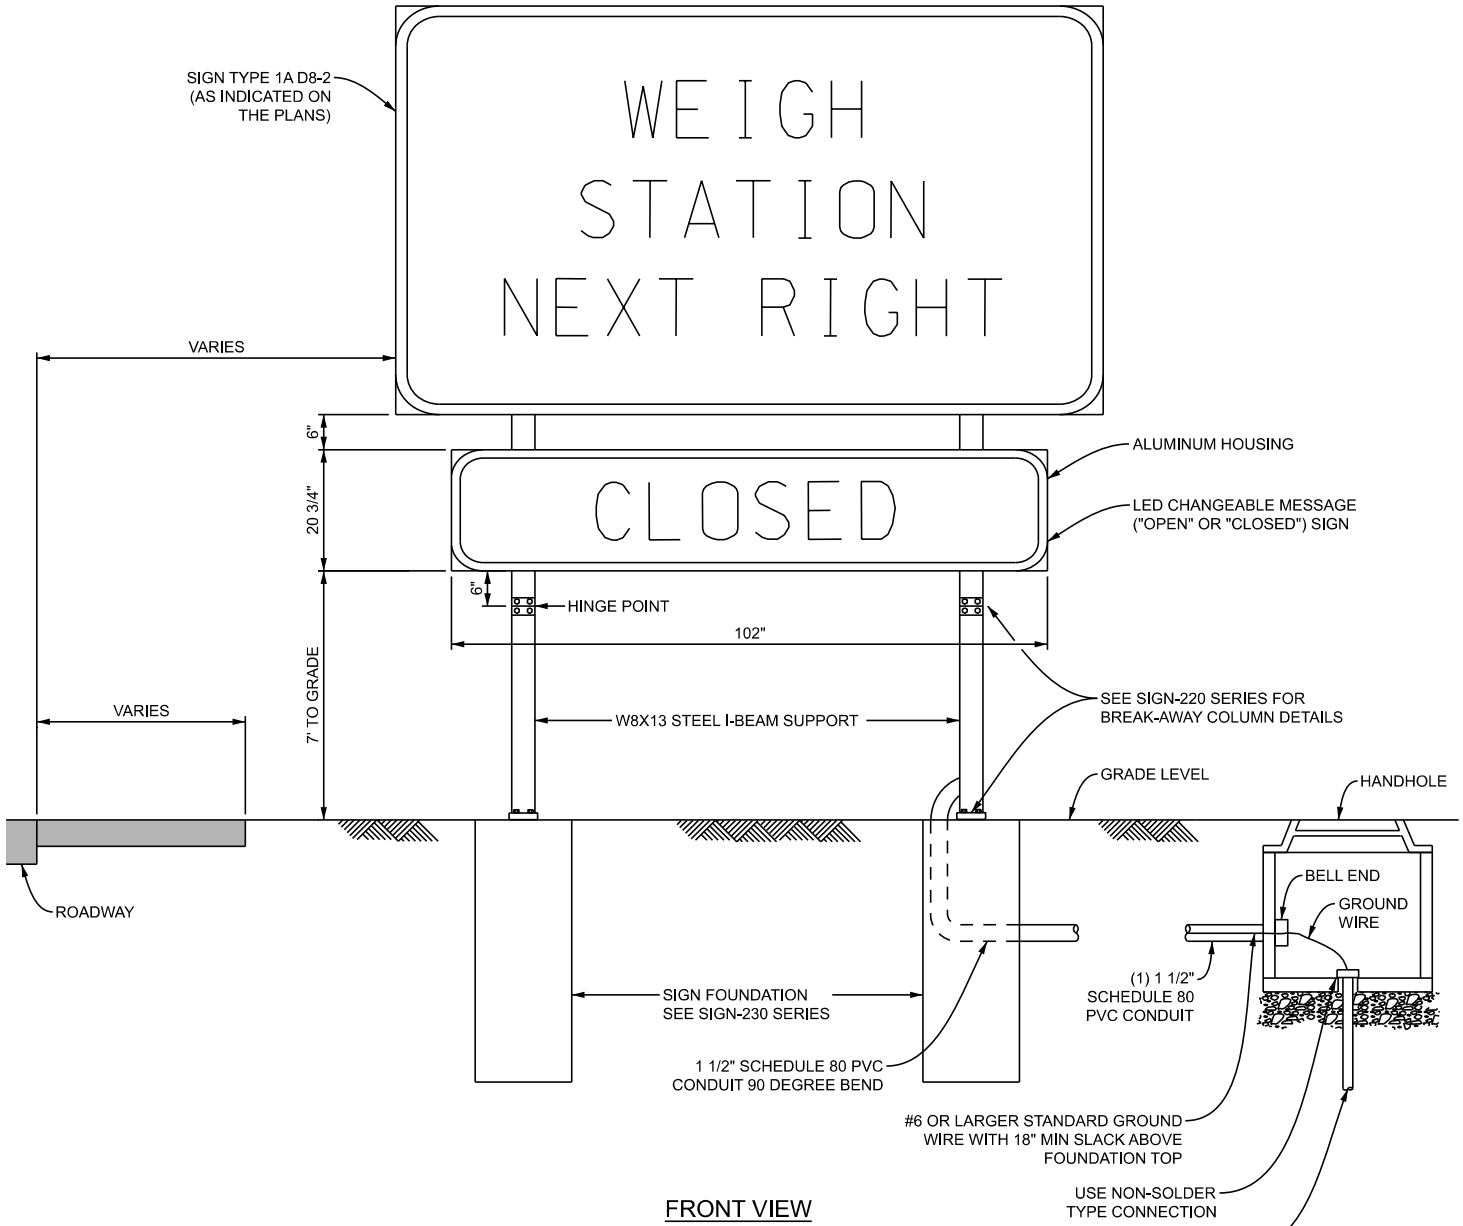

FRONT VIEW

A **DETAIL - STEEL COLUMN BREAKAWAY**
N.T.S.


#6 OR LARGER STANDARD GROUND WIRE WITH 18" MIN SLACK ABOVE FOUNDATION TOP
USE NON-SOLDER TYPE CONNECTION
3/4" X 10'-0" COPPER CLAD GROUND RODS - A VARIABLE DISTANCE FROM FOUNDATION AS DIRECTED BY ENGINEER AND IN ACCORDANCE WITH THE CURRENT N.E.C.

APPROVED BY: _____
DIRECTOR, BUREAU OF FIELD SERVICES


APPROVED BY: _____
DIRECTOR, BUREAU OF DEVELOPMENT



STANDARD PLAN FOR LED CHANGEABLE MESSAGE "OPEN-CLOSED" SIGN			
(SPECIAL DETAIL) FHWA APPROVAL	02/22/2024 PLAN DATE	SIG-360-A	SHEET 1 OF 4

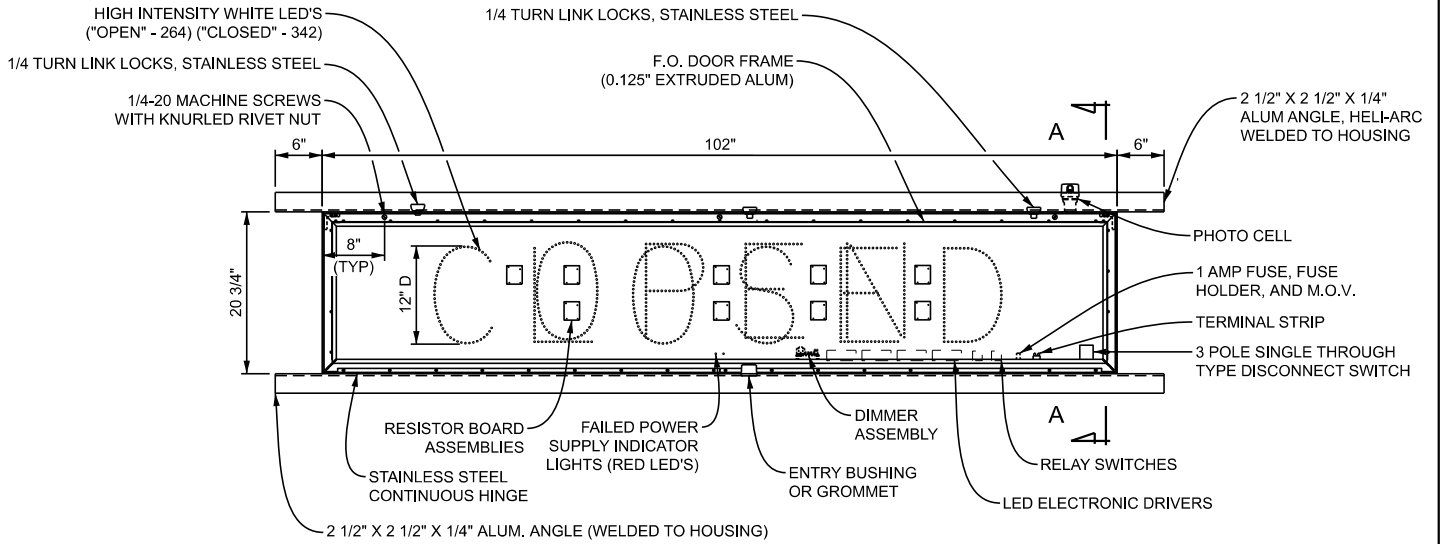


FRONT VIEW

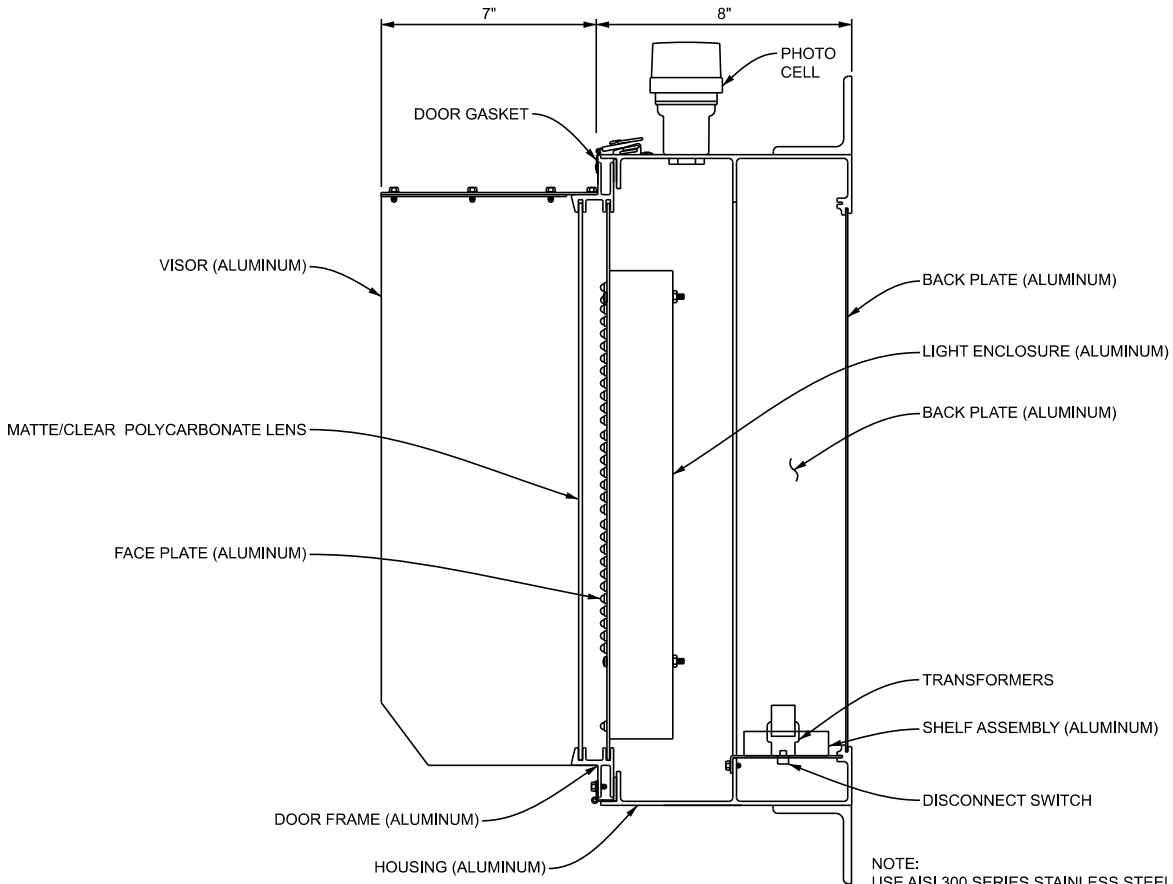


SECTION A-A


B DETAIL - LED CHANGEABLE MESSAGE SIGN
N.T.S.

<p>DEPARTMENT DIRECTOR BRADLEY C. WIEFERICH, PE</p>	STANDARD PLAN FOR LED CHANGEABLE MESSAGE "OPEN-CLOSED" SIGN		SHEET 2 OF 4 SECT
	(SPECIAL DETAIL) FHWA APPROVAL	02/22/2024 PLAN DATE	

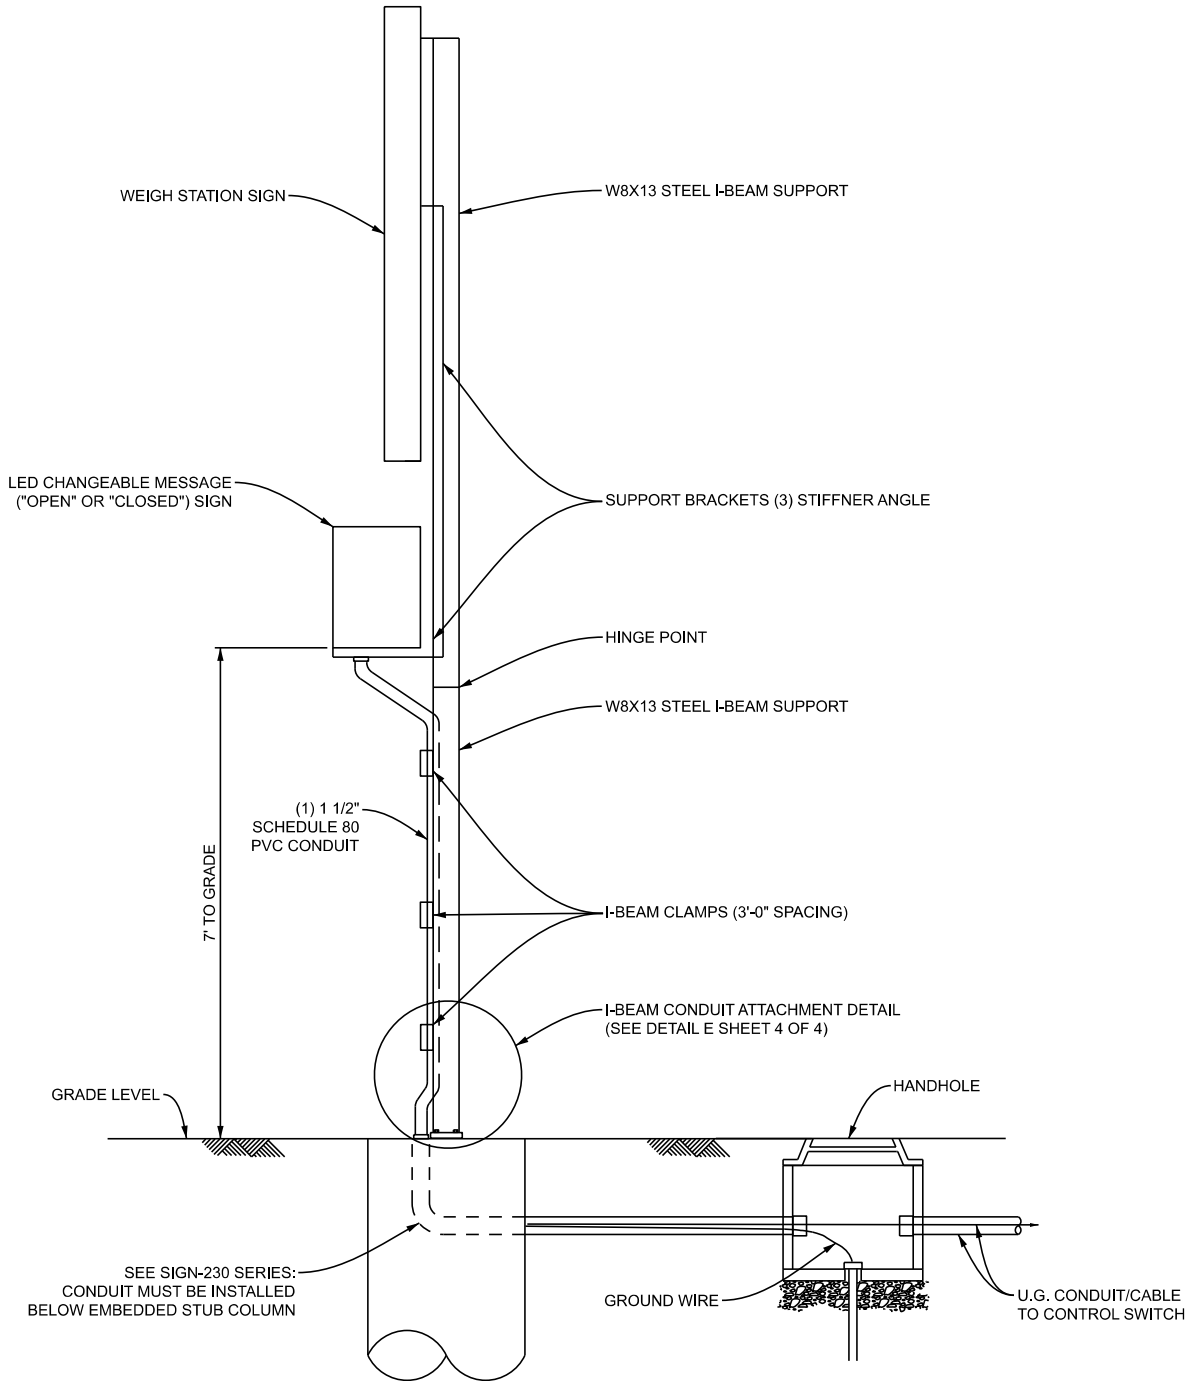


C DETAIL - I-BEAM SIDE VIEW
N.T.S.


APPROVED BY: _____ DIRECTOR, BUREAU OF FIELD SERVICES	 DEPARTMENT DIRECTOR BRADLEY C. WIEFERICH, PE	STANDARD PLAN FOR LED CHANGEABLE MESSAGE "OPEN-CLOSED" SIGN		
APPROVED BY: _____ DIRECTOR, BUREAU OF DEVELOPMENT		(SPECIAL DETAIL) FHWA APPROVAL	02/22/2024 PLAN DATE	SIG-360-A

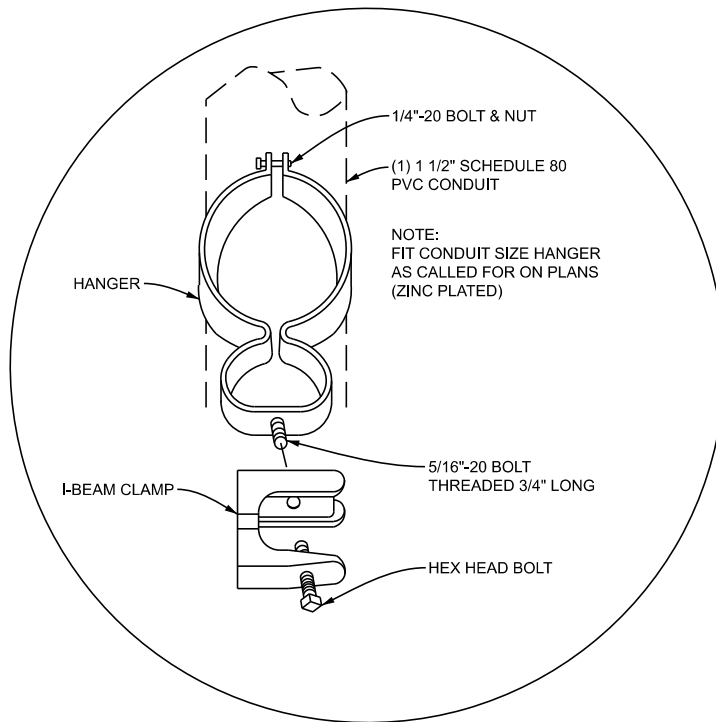

D DETAIL - I-BEAM CLAMP
N.T.S.

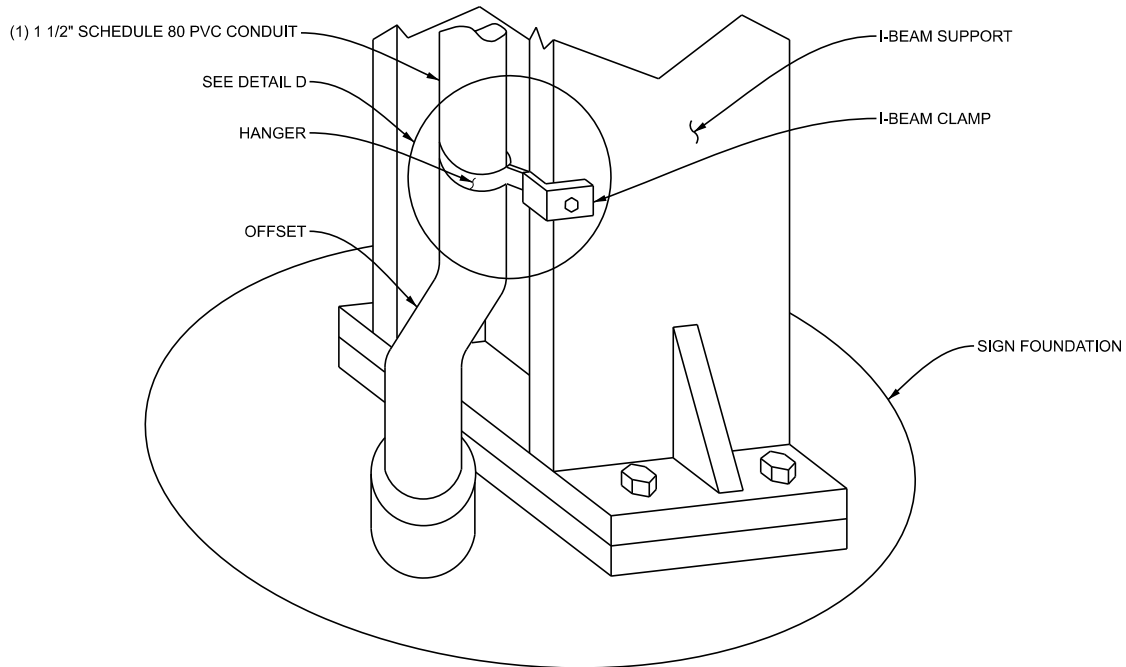

E DETAIL - I-BEAM CONDUIT ATTACHMENT
N.T.S.

 DEPARTMENT DIRECTOR BRADLEY C. WIEFERICH, PE	STANDARD PLAN FOR LED CHANGEABLE MESSAGE "OPEN-CLOSED" SIGN		SIG-360-A	SHEET 4 OF 4
	(SPECIAL DETAIL) FHWA APPROVAL	02/22/2024 PLAN DATE		