


KEY

- CHANNELIZING DEVICES
- ⚡ LIGHTED ARROW PANEL
- ← TRAFFIC FLOW
- REFLECTS EXISTING SPEED LIMIT
- * ONLY REQUIRED FOR INTERMEDIATE-TERM STATIONARY AND LONG-TERM STATIONARY
- PLACE SIGN AS INDICATED IN NOTE S5

STANDARD NOTES

(SEE 102-GEN-NOTES)

GENERAL: G1, G2, G3, G4
 SIGNING: S1, S3, S5
 DEVICES: TCD1, TCD2, TCD6
 MAINT & SURV: MS2, MS3, MS4

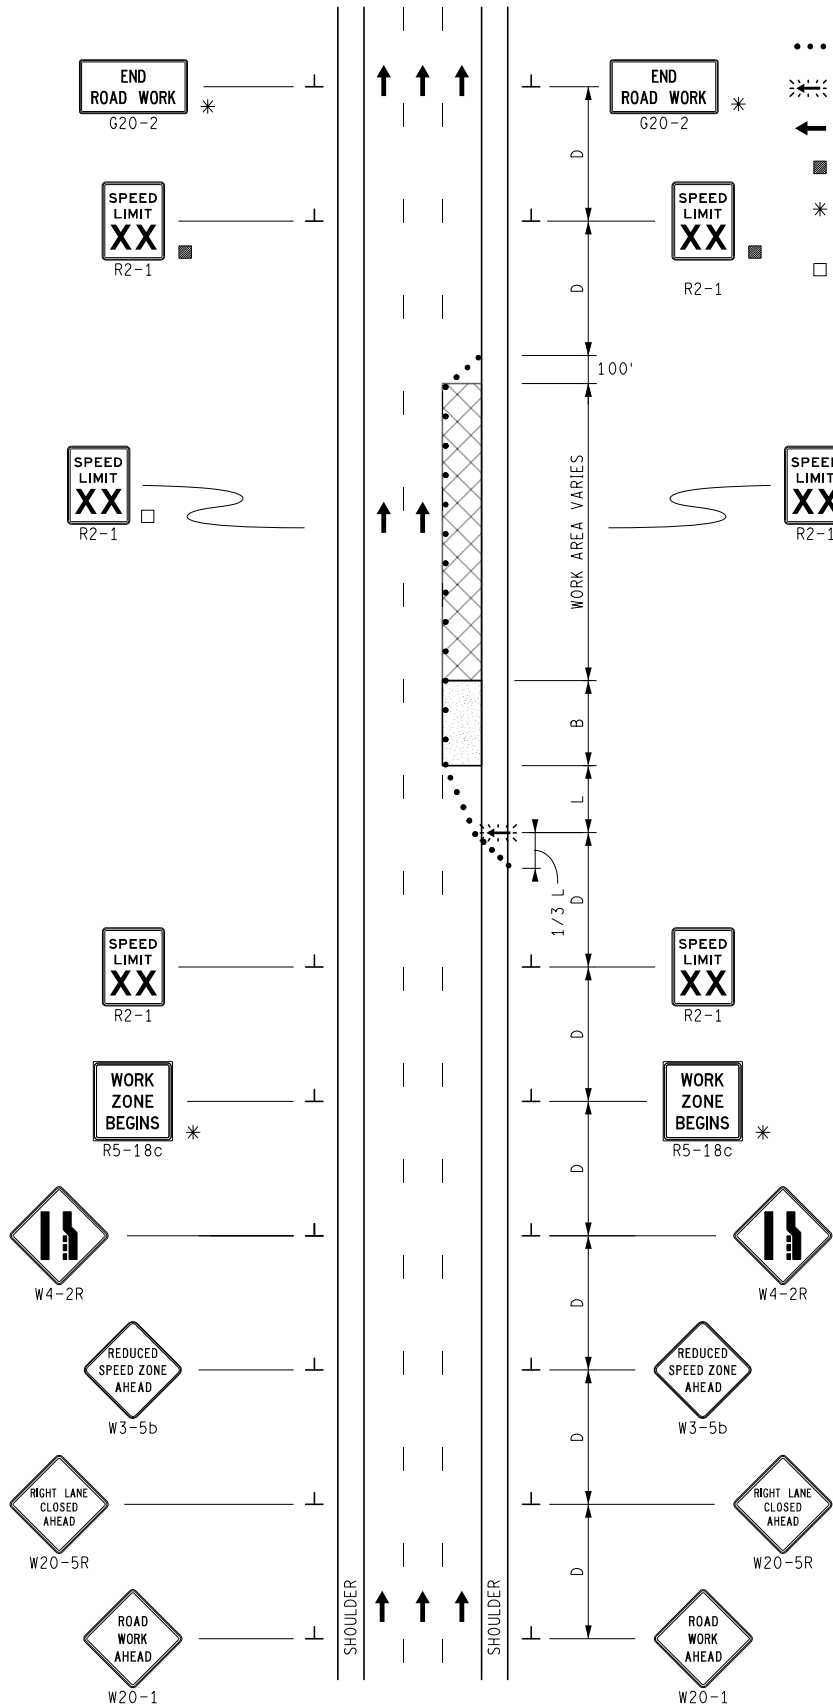

NOT TO SCALE

	MAINTENANCE MAINTAINING TRAFFIC TYPICAL	DURATION: INTERMEDIATE-TERM STATIONARY SHORT-TERM STATIONARY	SINGLE RIGHT LANE CLOSURE ON A FREEWAY USING A 10 MPH STEP DOWN IN SPEED LIMIT	DATE: MAY 2021
	FILE: 4203A-M-FW-1LC-(R).dgn			NO: 4203A- M-FW-1LC-(R)
				SHEET: 1 OF 1