

KEY

- CHANNELIZING DEVICES
- ⚡ LIGHTED ARROW PANEL
- ← TRAFFIC FLOW
- REFLECTS EXISTING SPEED LIMIT
- * ONLY REQUIRED FOR INTERMEDIATE-TERM STATIONARY AND LONG-TERM STATIONARY
- PLACE SIGN AS INDICATED IN NOTE S5

STANDARD NOTES


(SEE 102-GEN-NOTES)

GENERAL: G1, G2, G3, G4

SIGNING: S1, S3, S5

DEVICES: TCD1, TCD2, TCD6

MAINT & SURV: MS2, MS3, MS4

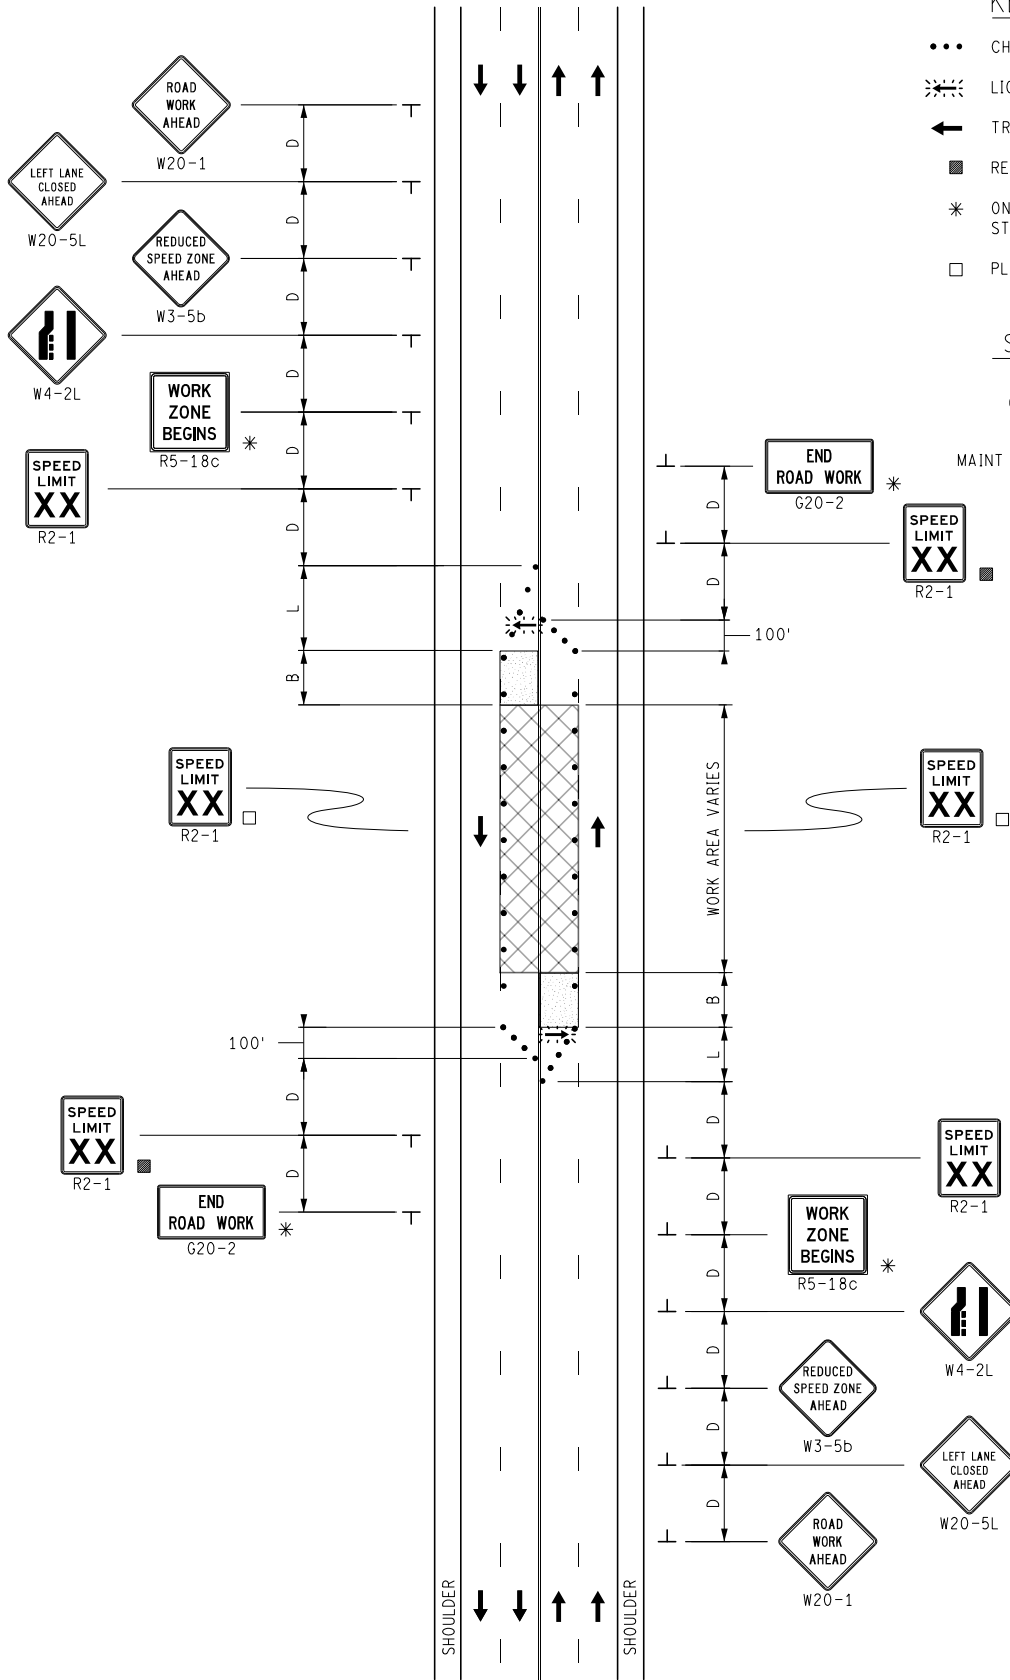

NOT TO SCALE

	MAINTENANCE MAINTAINING TRAFFIC TYPICAL	DURATION: LONG-TERM STATIONARY INTERMEDIATE-TERM STATIONARY SHORT-TERM STATIONARY	2-LANE CLOSURE, INSIDE OF A MULTI-LANE UNDIVIDED ROADWAY, WITH A MAXIMUM 10 MPH SPEED REDUCTION	DATE: MAY 2021
				NO: 4125B-M-NFW-2LC-(IN)
FILE: 4125B-M-NFW-2LC-(IN).dgn				SHEET: 1 OF 1