

NOT TO SCALE

File: RefDoc/TR/Signals/Web/Sp Det/Fin/SIG220A.dgn Rev.

MDOT
Michigan Department of Transportation

PREPARED BY
TRAFFIC AND SAFETY

DRAWN BY: DSP

CHECKED BY:

ENGINEER OF DELIVERY

ENGINEER OF DEVELOPMENT

(SPECIAL DETAIL)
FHWA APPROVAL DATE


MICHIGAN DEPARTMENT OF TRANSPORTATION
BUREAU OF HIGHWAYS DELIVERY STANDARD PLAN FOR

SECONDARY SERVICE FOR STREET LIGHTING AND STREET NAME SIGNS

02/16/17
PLAN DATE

SIG-220-A


SHEET
1 of 4

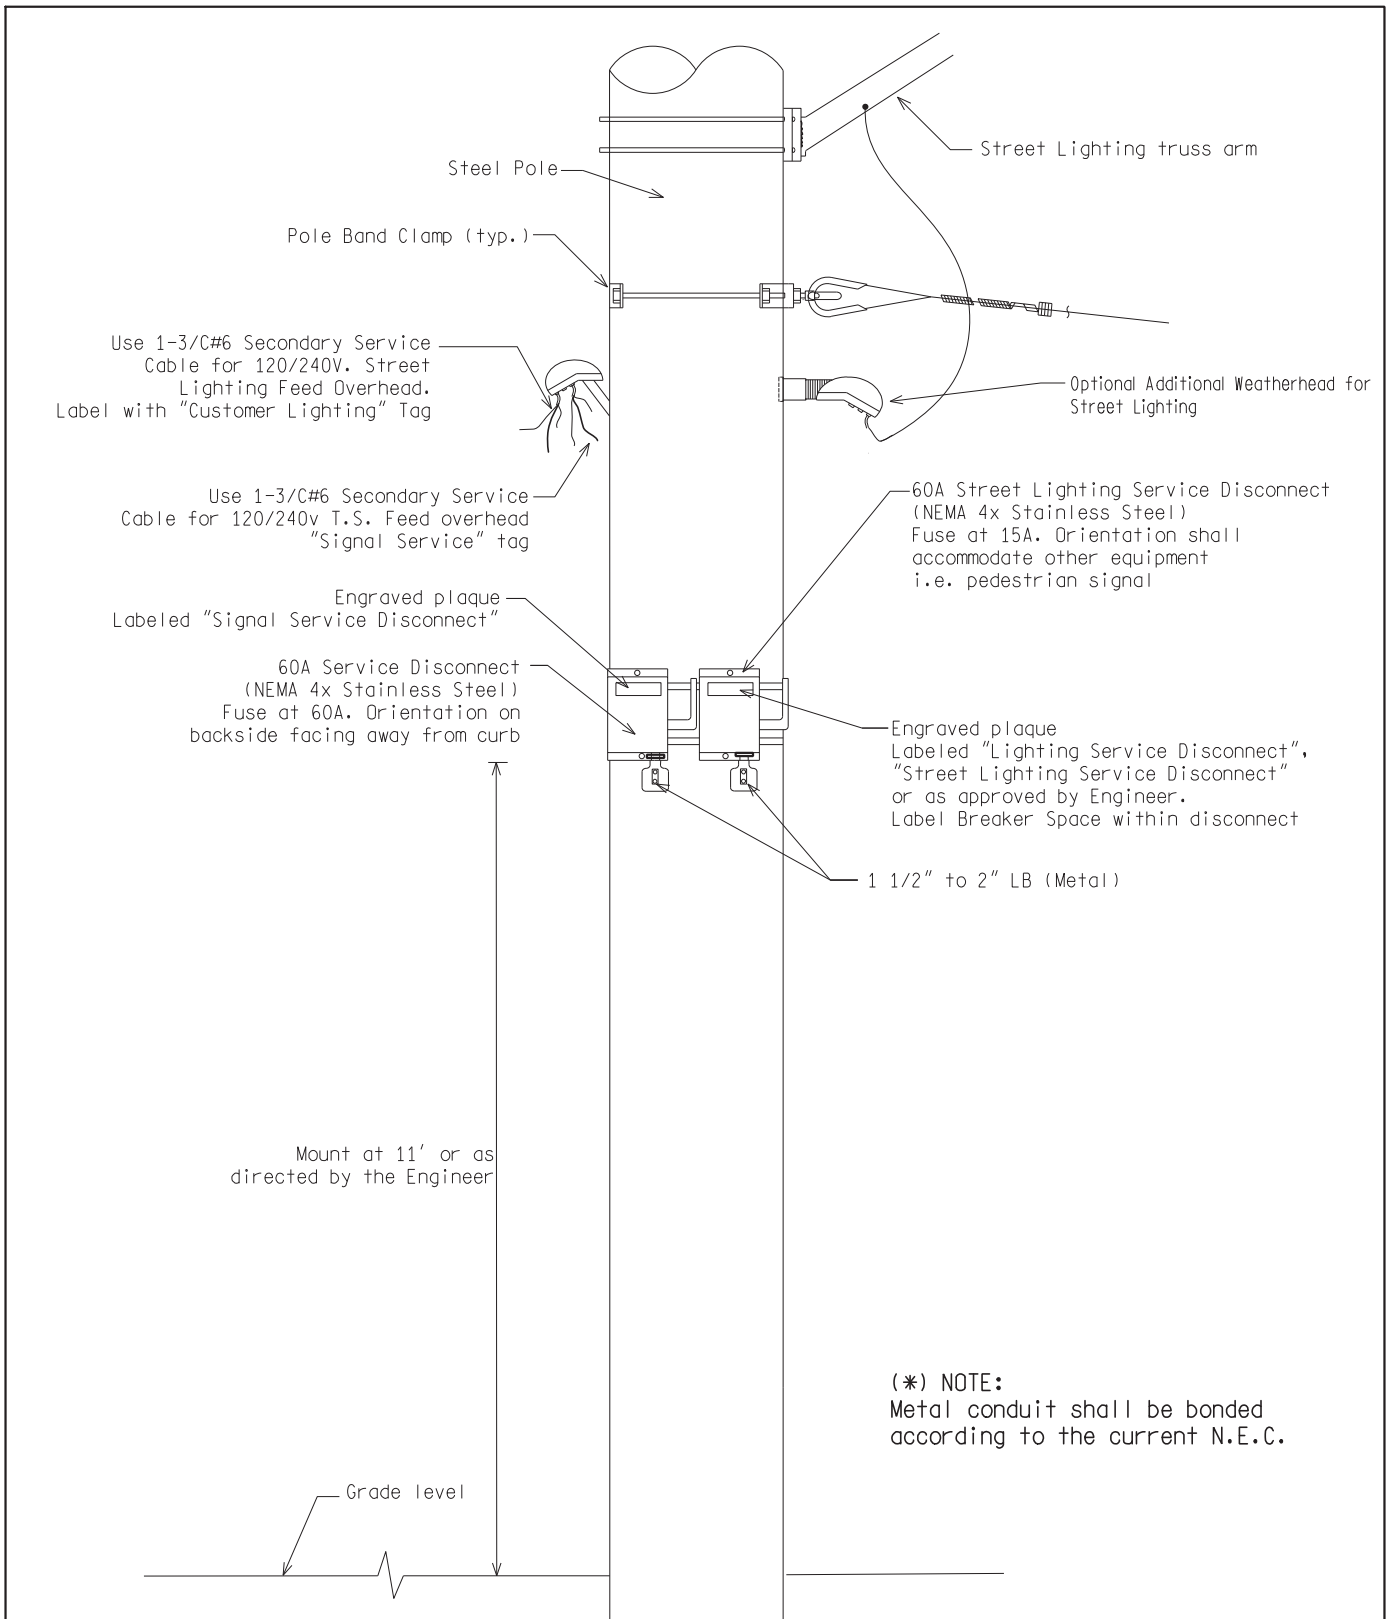

DOUBLE SERVICE
STREET LIGHT DETAIL FOR OVERHEAD
POWER FEED ON STEEL POLE

NOT TO SCALE



MICHIGAN DEPARTMENT OF TRANSPORTATION BUREAU OF HIGHWAYS DELIVERY STANDARD PLAN	(SPECIAL DETAIL) FHWA APPROVAL DATE	02/16/17 PLAN DATE	SIG-220-A	SHEET 2 of 4
File: RefDoc/TR/Signals/Web/Sp Det/Fin/SIG220A.dgn Rev.				

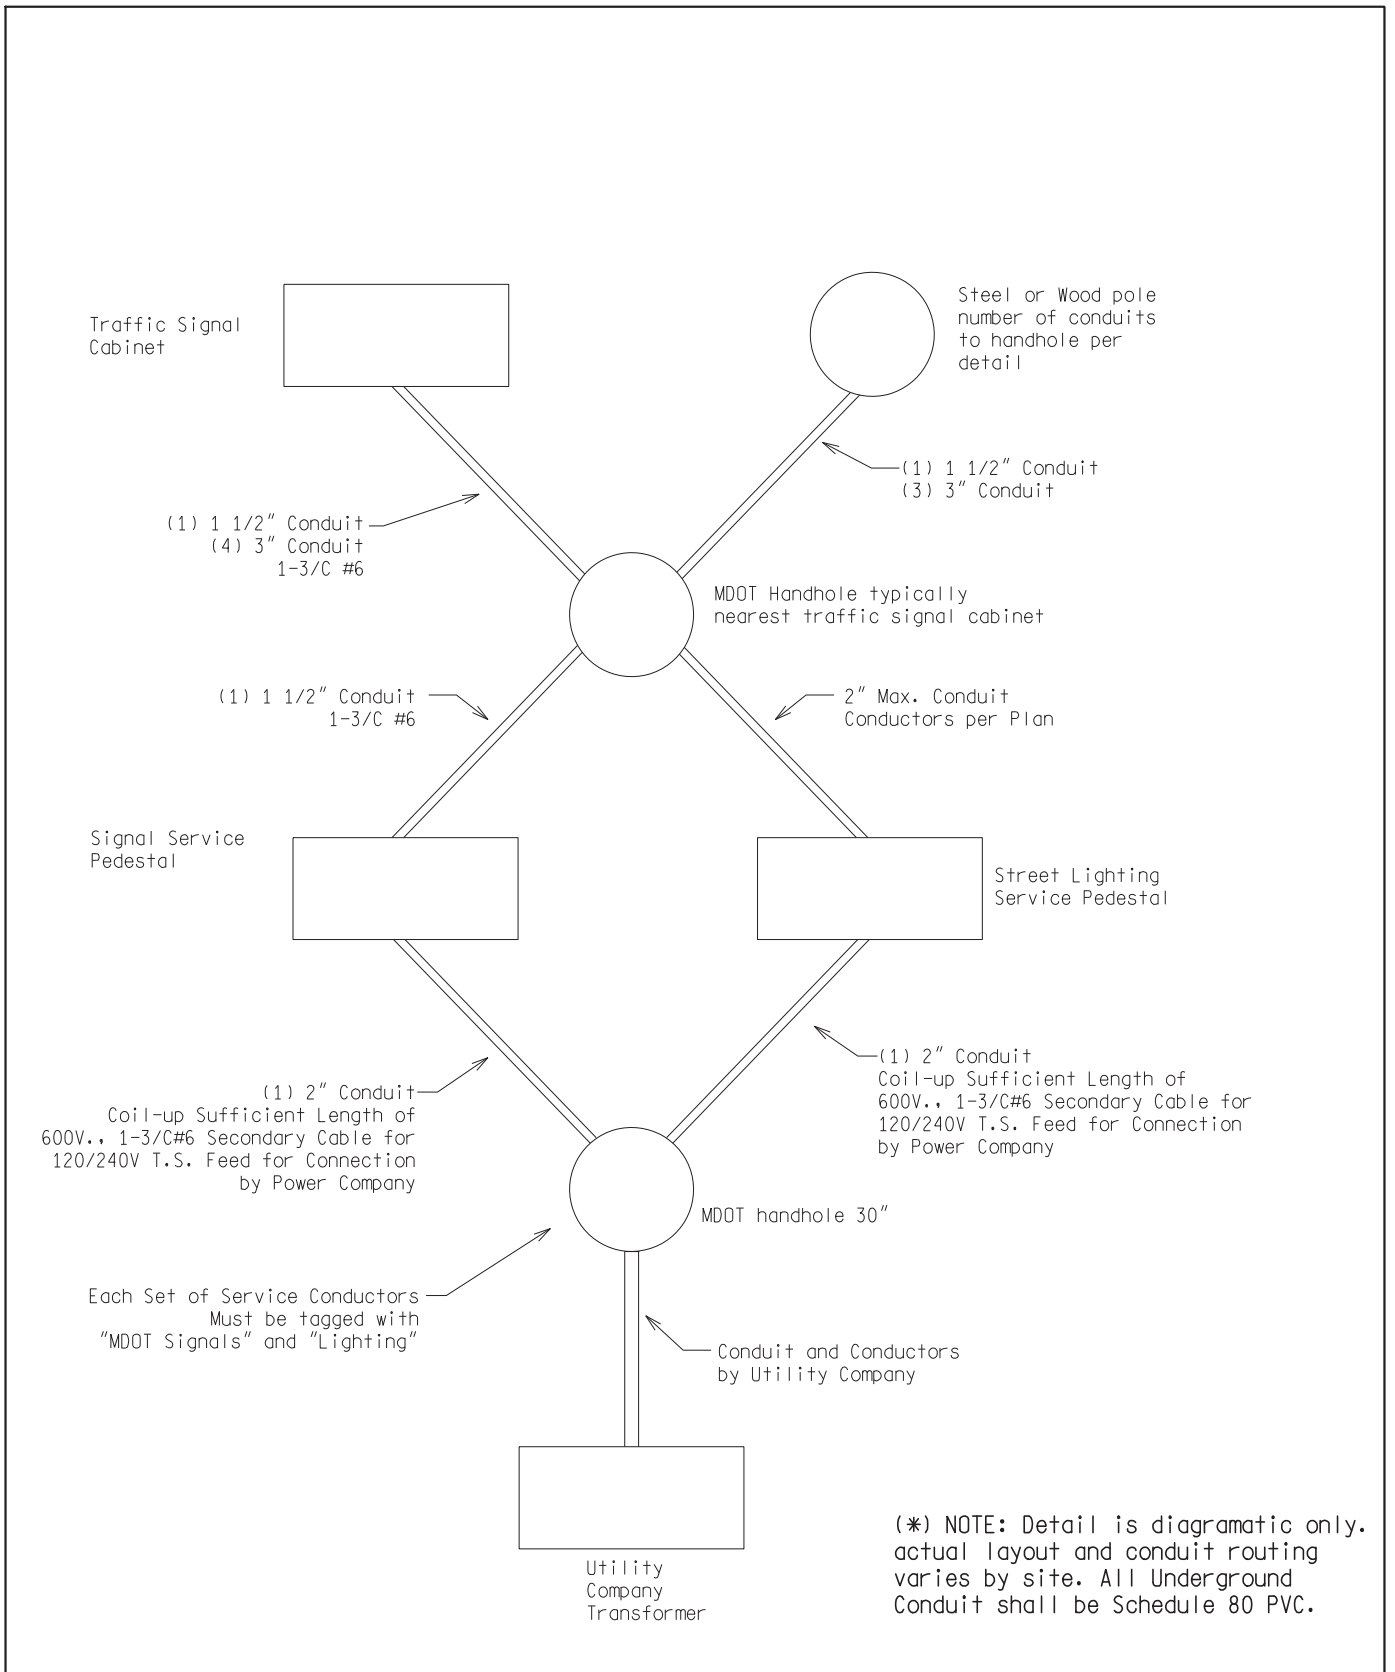


UNDERGROUND DOUBLE SERVICE STREET LIGHTING
WIRING DIAGRAM

NOT TO SCALE


MICHIGAN DEPARTMENT OF TRANSPORTATION BUREAU OF HIGHWAYS DELIVERY STANDARD PLAN	(SPECIAL DETAIL) FHWA APPROVAL DATE	02/16/17	SIG-220-A	SHEET 3 of 4
File: RefDoc/TR/Signals/Web/Sp Det/Fin/SIG220A.dgn Rev.		PLAN DATE		

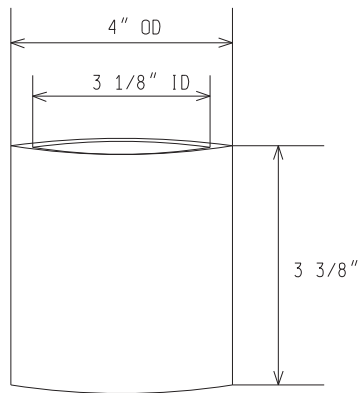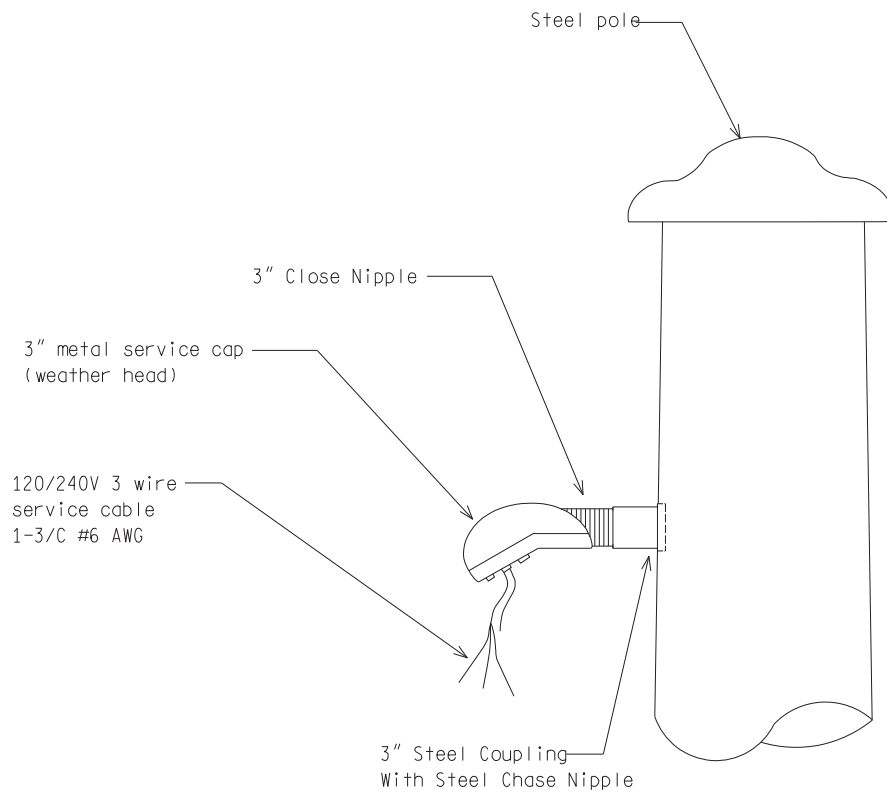

Steel Coupling

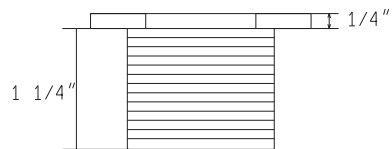

Chase Nipple A

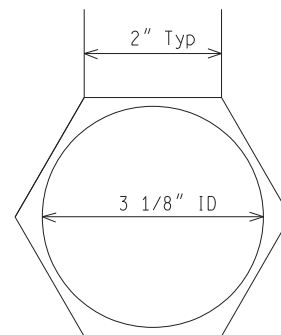

Chase Nipple B

STRAIN POLE WEATHER HEAD INSTALLATION

NOT TO SCALE

MICHIGAN DEPARTMENT OF TRANSPORTATION BUREAU OF HIGHWAYS DELIVERY STANDARD PLAN	(SPECIAL DETAIL) FHWA APPROVAL DATE	02/16/17	SIG-220-A	SHEET 4 of 4
File: RefDoc/TR/Signals/Web/Sp Det/Fin/SIG220A.dgn Rev.		PLAN DATE		