


NOT TO SCALE

File: PW:RD/TR/Standards/Signals/mdot mc026b.dgn Rev. 01/18/11

<p>MICHIGAN DEPARTMENT OF TRANSPORTATION BUREAU OF HIGHWAYS DELIVERY STANDARD PLAN FOR</p>	ENGINEER OF DELIVERY	<p><b>CABLING DIAGRAMS</b></p>
	ENGINEER OF DEVELOPMENT	
<p>PREPARED BY TRAFFIC AND SAFETY</p>	(SPECIAL DETAIL)	MC-026-B
<p>DRAWN BY: DJF</p>	FHWA APPROVAL DATE	SHEET 1 of 2
<p>CHECKED BY:</p>	PLAN DATE	

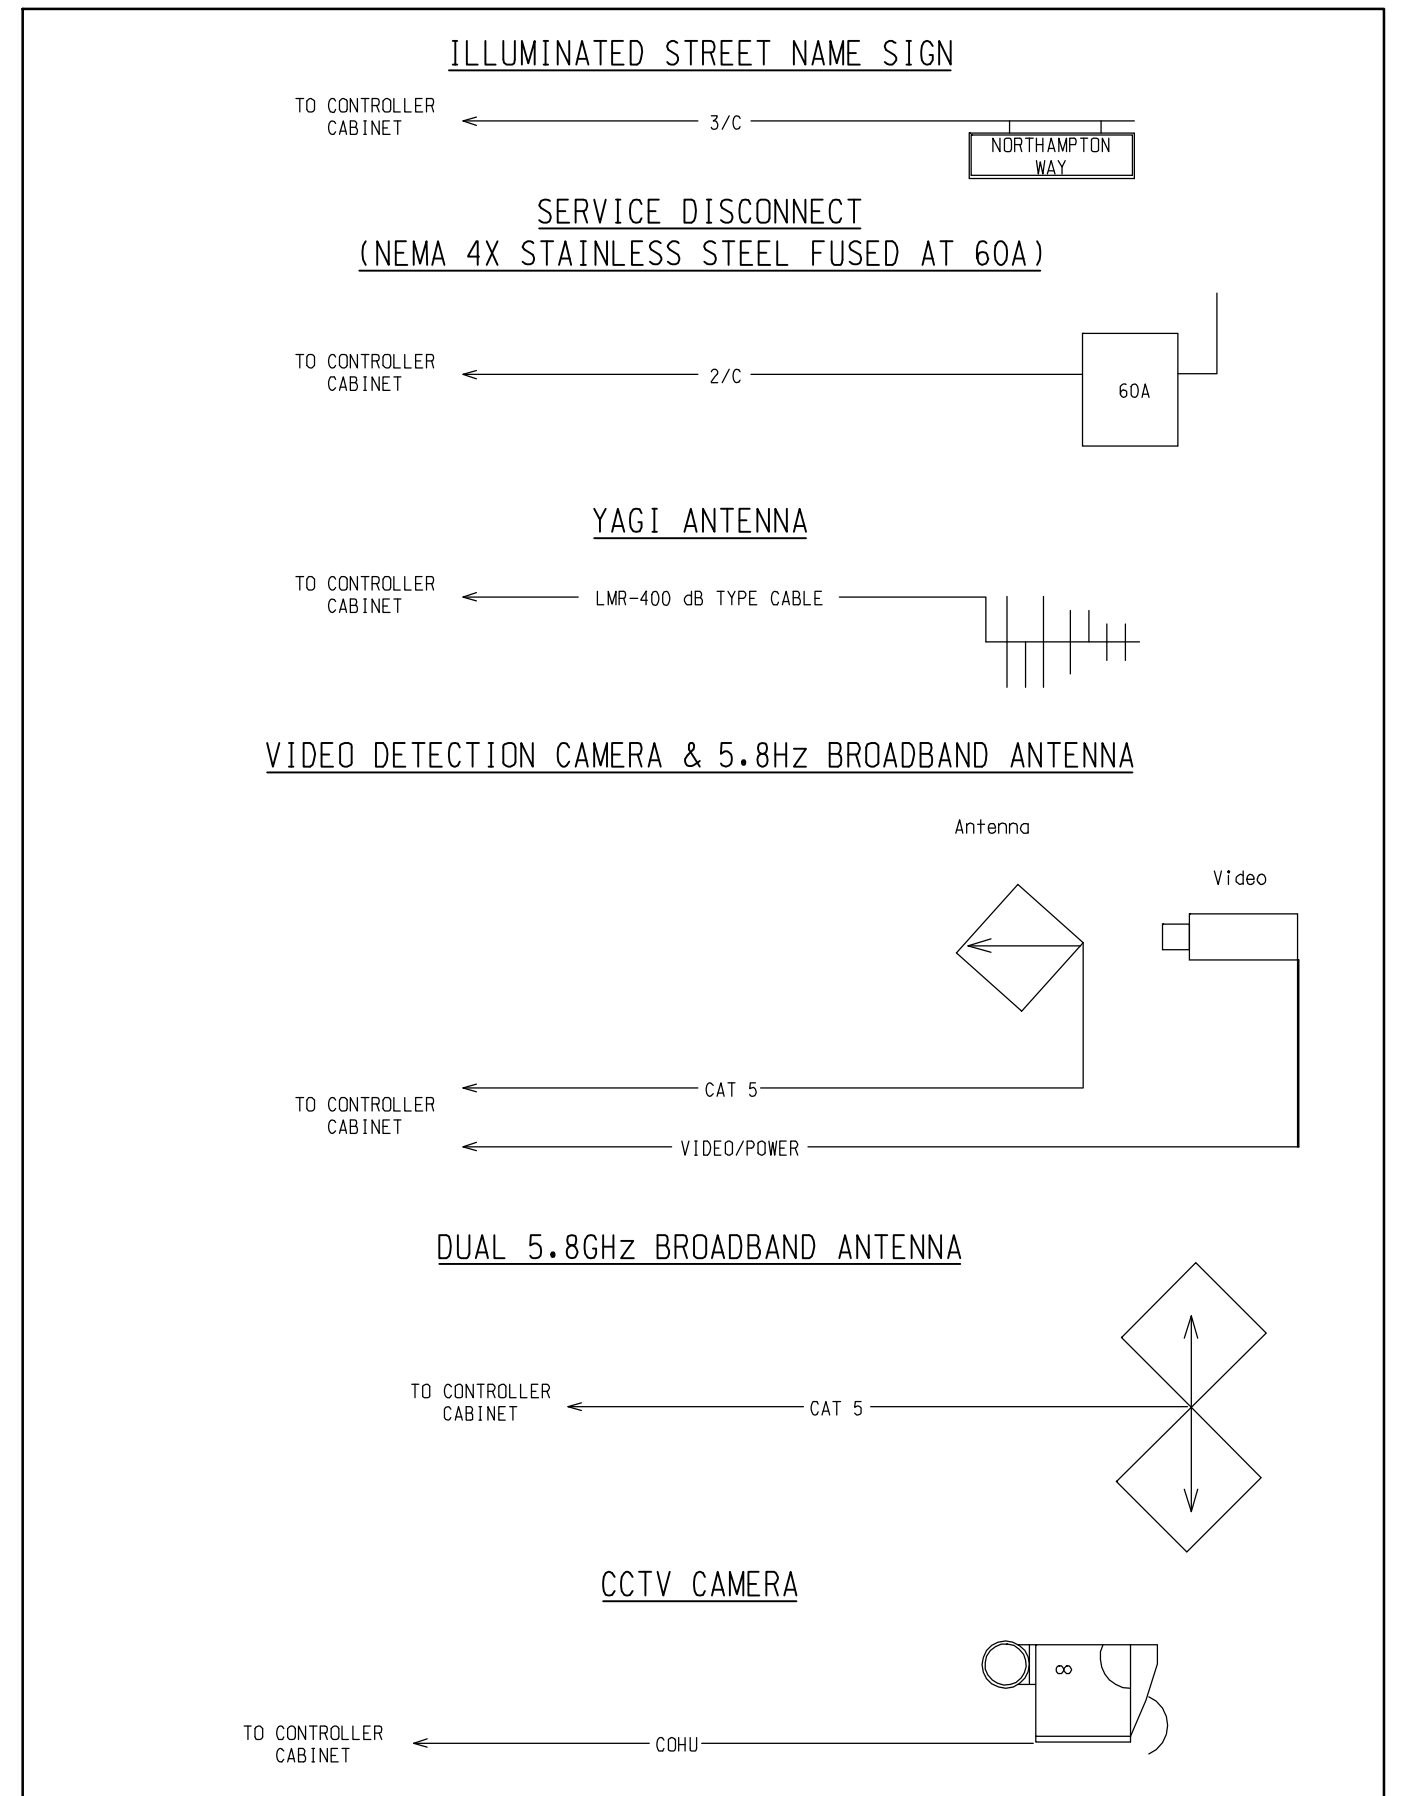

NOT TO SCALE

File: PW:RD/TR/Standards/Signals/mdot sig026a.dgn Rev. 01/18/11

MICHIGAN DEPARTMENT OF TRANSPORTATION BUREAU OF HIGHWAYS DELIVERY STANDARD PLAN	(SPECIAL DETAIL) FHWA APPROVAL DATE	PLAN DATE	MC-026-B	SHEET 2 of 2
--	--	-----------	----------	--------------