


DRAWN BY: MJB
CHECKED BY: VZ
APPROVED BY: TGF

MICHIGAN DEPARTMENT OF TRANSPORTATION
BUREAU OF HIGHWAY TECHNICAL SERVICES

BARRIER RAILING DETAILS
AT LIGHT STANDARD

ISSUED: 11/27/01
SUPERSEDES: 08/08/96

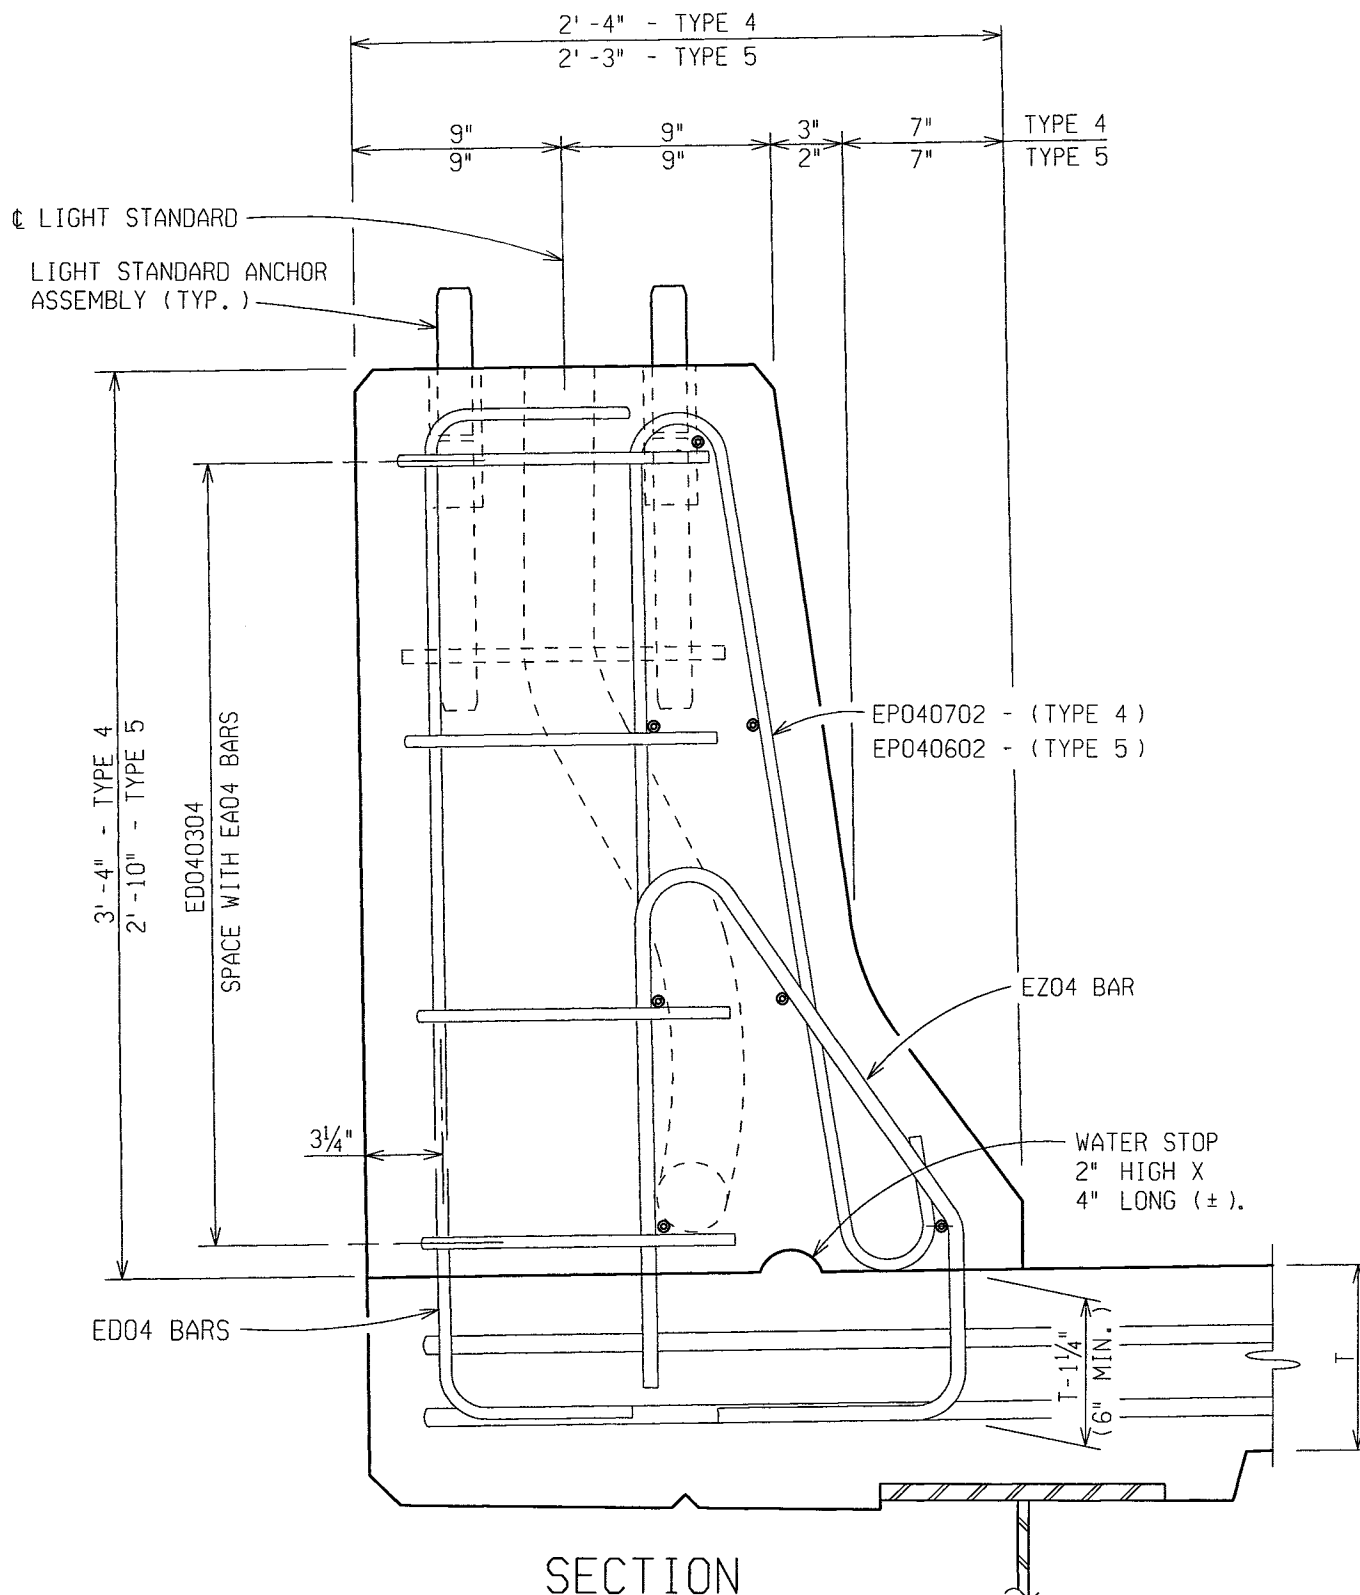

SEE STANDARD PLAN B-103 FOR ANCHOR BOLT ASSEMBLY DETAILS.

PREPARED BY
DESIGN DIV.

6.29.13A