


GUARDRAIL ANCHORAGE, BRIDGE  
 GUARDRAIL, TYPE B  
 GUARDRAIL, TYPE T  
 GUARDRAIL, TYPE MGS-8 \*


\* 34'-4 1/2" HEIGHT TRANSITION REQUIRED. REFER TO HEIGHT TRANSITION FROM GUARDRAIL, TYPE MGS-8 TO GUARDRAIL, TYPE B IN STANDARD PLAN R-60-SERIES.

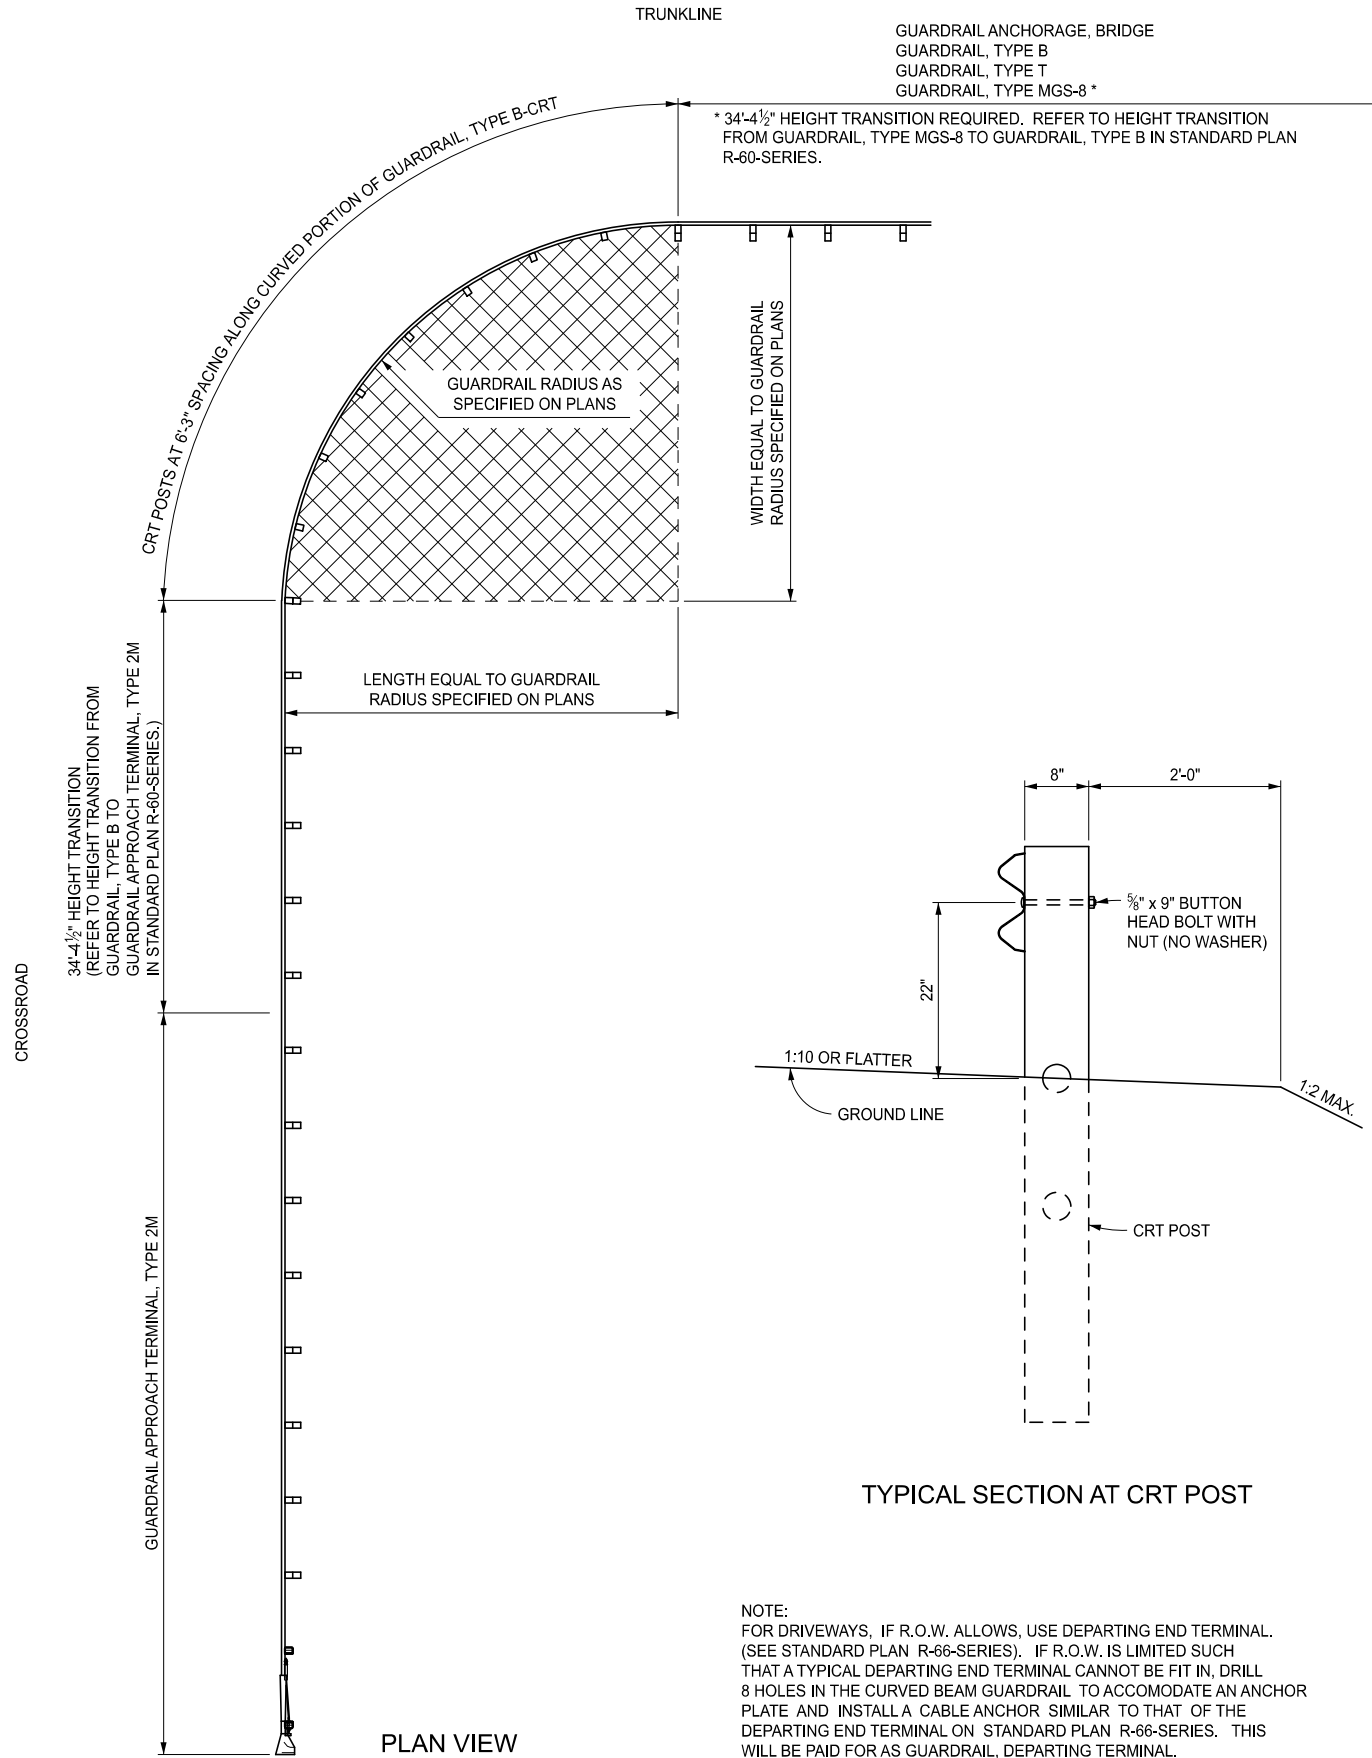

PLAN VIEW

NOTE:  
 FOR DRIVEWAYS, IF R.O.W. ALLOWS, USE DEPARTING END TERMINAL. (SEE STANDARD PLAN R-66-SERIES). IF R.O.W. IS LIMITED SUCH THAT A TYPICAL DEPARTING END TERMINAL CANNOT BE FIT IN, DRILL 8 HOLES IN THE CURVED BEAM GUARDRAIL TO ACCOMMODATE AN ANCHOR PLATE AND INSTALL A CABLE ANCHOR SIMILAR TO THAT OF THE DEPARTING END TERMINAL ON STANDARD PLAN R-66-SERIES. THIS WILL BE PAID FOR AS GUARDRAIL, DEPARTING TERMINAL.

TYPICAL SECTION AT CRT POST

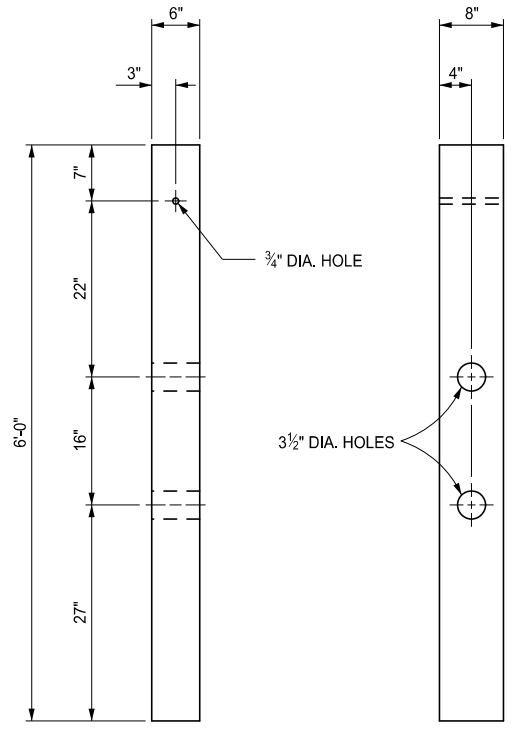

CONTROLLED RELEASING TERMINAL POST (CRT)

NOTES:  
 THE SLOPE IN FRONT OF THE INSTALLATION SHOULD NOT EXCEED 1:10 AND EXTEND TO 2'-0" BEYOND THE GUARDRAIL POST. THE SLOPE BEYOND THIS HINGE LINE SHALL BE 1:2 OR FLATTER.  
 THE CROSS HATCHED AREA BEHIND THE CURVED GUARDRAIL SHOULD BE KEPT FREE OF FIXED OBJECTS.

APPROVED BY: \_\_\_\_\_  
 DIRECTOR, BUREAU OF FIELD SERVICES



APPROVED BY: \_\_\_\_\_  
 DIRECTOR, BUREAU OF DEVELOPMENT

DEPARTMENT DIRECTOR  
 BRADLEY C. WIEFERICH, PE

SPECIAL DETAIL FOR  
 GUARDRAIL AT INTERSECTIONS

(SPECIAL DETAIL)	06/06/2022	SPECIAL DETAIL 21	SHEET 1 OF 2
FHWA APPROVAL	PLAN DATE		



DEPARTMENT DIRECTOR  
 BRADLEY C. WIEFERICH, PE

SPECIAL DETAIL FOR  
 GUARDRAIL AT INTERSECTIONS

(SPECIAL DETAIL)	06/06/2022	SPECIAL DETAIL 21	SHEET 2 OF 2
FHWA APPROVAL	PLAN DATE		

SECT