

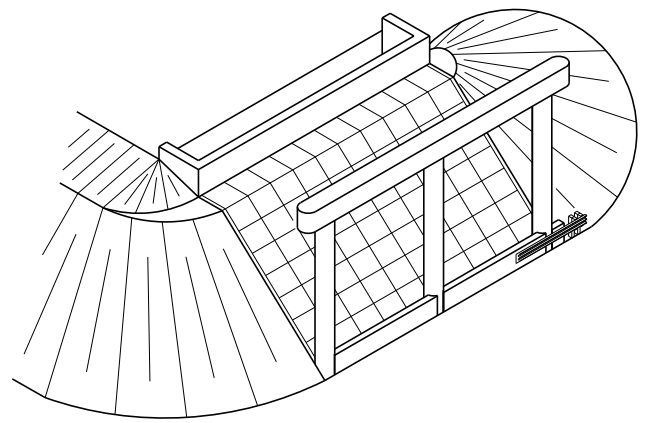


SKETCH OF FILLER WALLS
AT SQUARE PIER COLUMNS

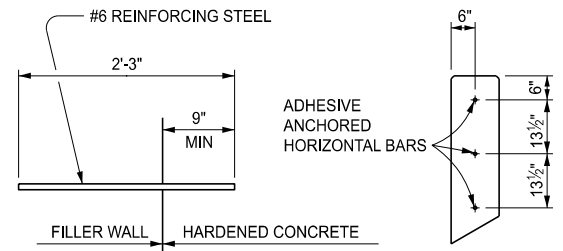



SKETCH OF FILLER WALLS
AT CIRCULAR PIER COLUMNS

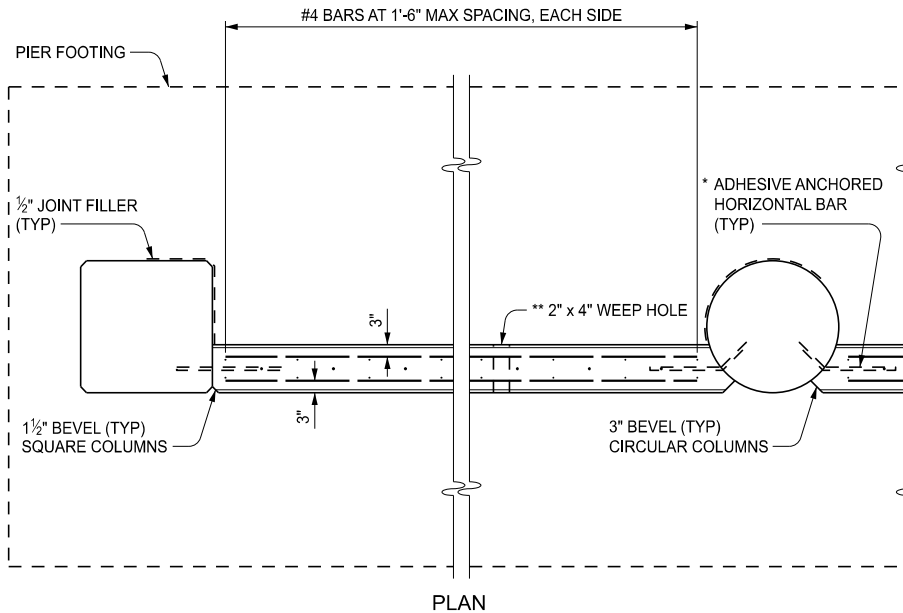

ADHESIVE ANCHORED
HORIZONTAL OR VERTICAL BAR
INSTALLATION DETAIL
(UNLESS OTHERWISE DETAILED)

* TEST REINFORCING STEEL ACCORDING TO THE STANDARD SPECIFICATIONS FOR CONSTRUCTION PRIOR TO BENDING. FIELD BEND THE REINFORCING STEEL RADIALLY TO CIRCULAR PIERS AND PARALLEL TO THE FILLER WALL. SEE THE STANDARD SPECIFICATIONS FOR CONSTRUCTION FOR FIELD BENDING REQUIREMENTS. REPAIR ANY DAMAGE TO THE EPOXY COATING DURING TESTING OR BENDING (AT CONTRACTORS EXPENSE).

** PLACE ONE 2" x 4" WEEP HOLE IN EACH FILLER WALL SECTION. (MAY BE RANDOMLY LOCATED)

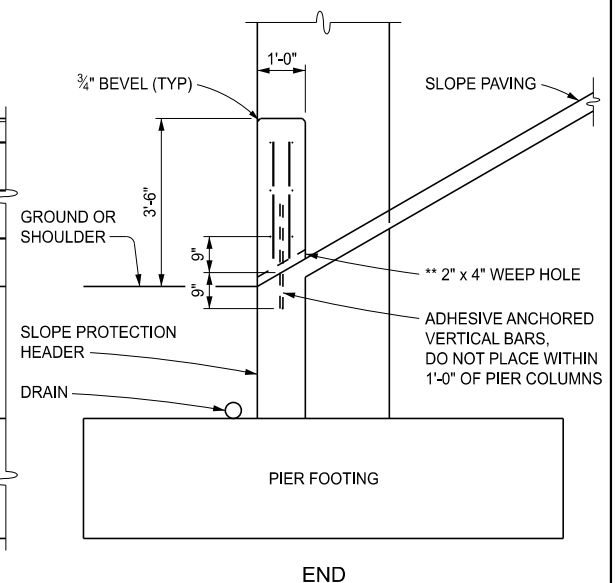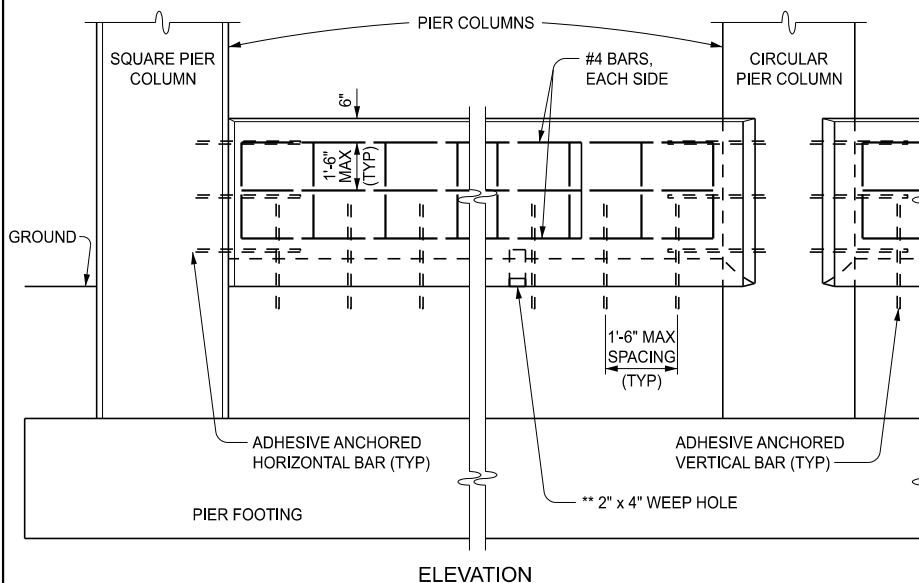

FILLER WALLS USING SLOPE PROTECTION HEADER AS FOOTING

APPROVED BY: _____
DIRECTOR, BUREAU OF FIELD SERVICES

APPROVED BY: _____
DIRECTOR, BUREAU OF DEVELOPMENT



DEPARTMENT DIRECTOR
BRADLEY C. WIEFERICH, PE


STANDARD PLAN FOR
FILLER WALLS AT
BRIDGE PIER COLUMNS

(SPECIAL DETAIL)
FHWA APPROVAL

02/23/2026
PLAN DATE

R-55-H

SHEET
1 OF 5

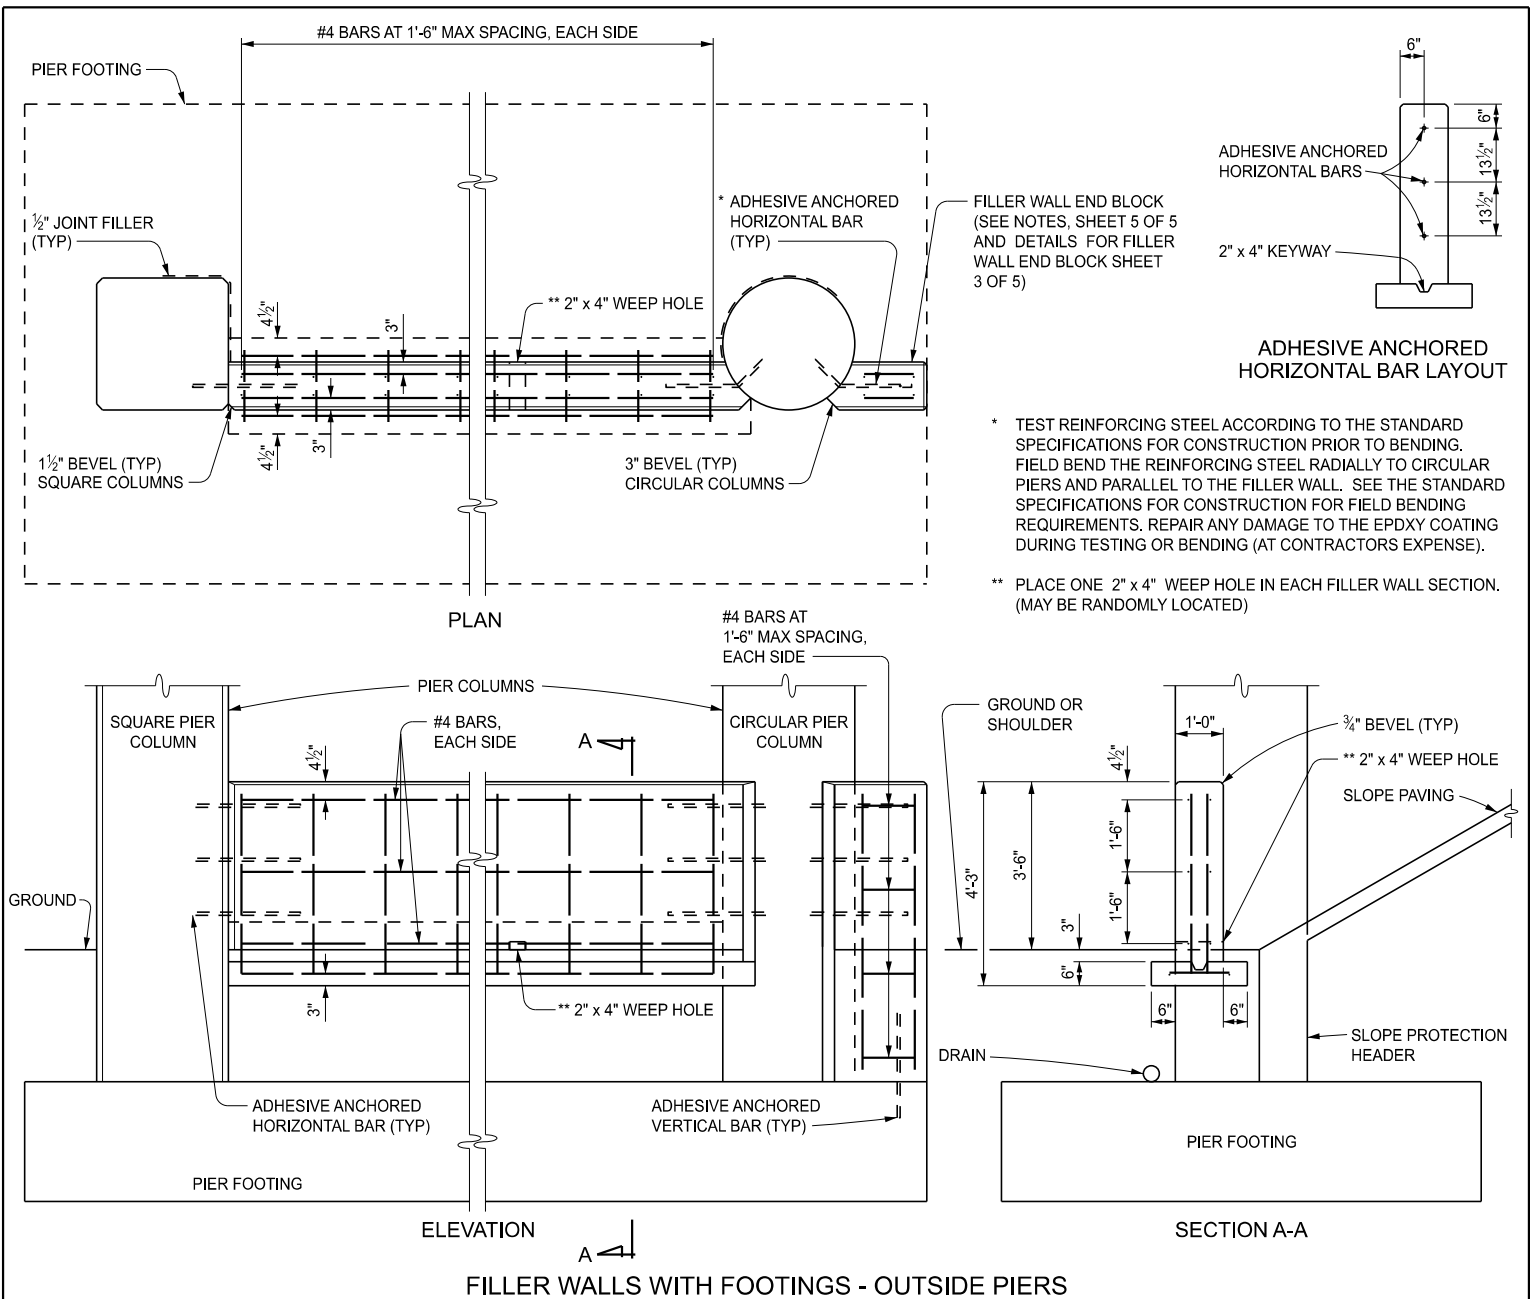

DEPARTMENT DIRECTOR
BRADLEY C. WIEFERICH, PE


STANDARD PLAN FOR
FILLER WALLS AT
BRIDGE PIER COLUMNS

(SPECIAL DETAIL)
FHWA APPROVAL


02/23/2026
PLAN DATE

R-55-H

SHEET
2 OF 5

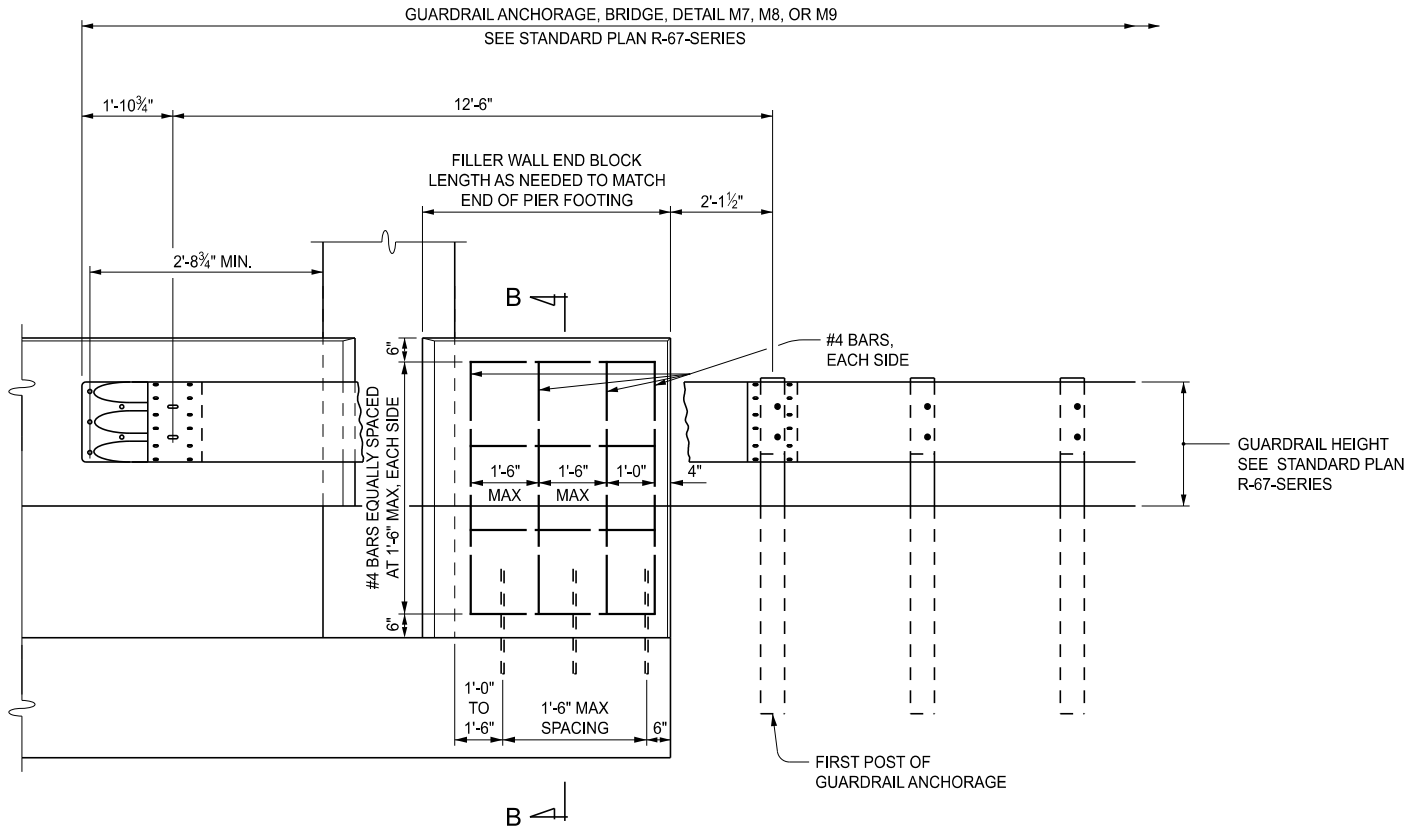

ELEVATION

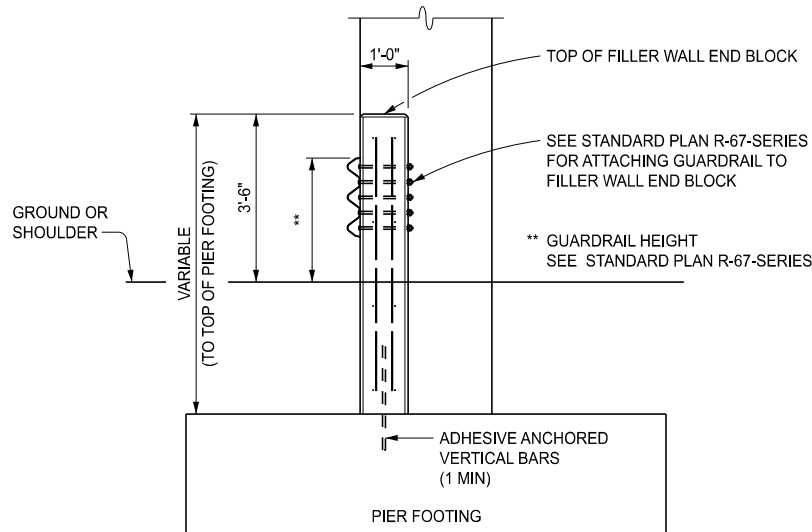

SECTION B-B

DETAILS FOR FILLER WALL END BLOCK
(SEE STANDARD PLAN R-67-SERIES FOR GUARDRAIL ATTACHMENT DETAILS)



DEPARTMENT DIRECTOR
BRADLEY C. WIEFERICH, PE


STANDARD PLAN FOR
FILLER WALLS AT
BRIDGE PIER COLUMNS

(SPECIAL DETAIL)
FHWA APPROVAL

02/23/2026
PLAN DATE

R-55-H

SHEET
3 OF 5

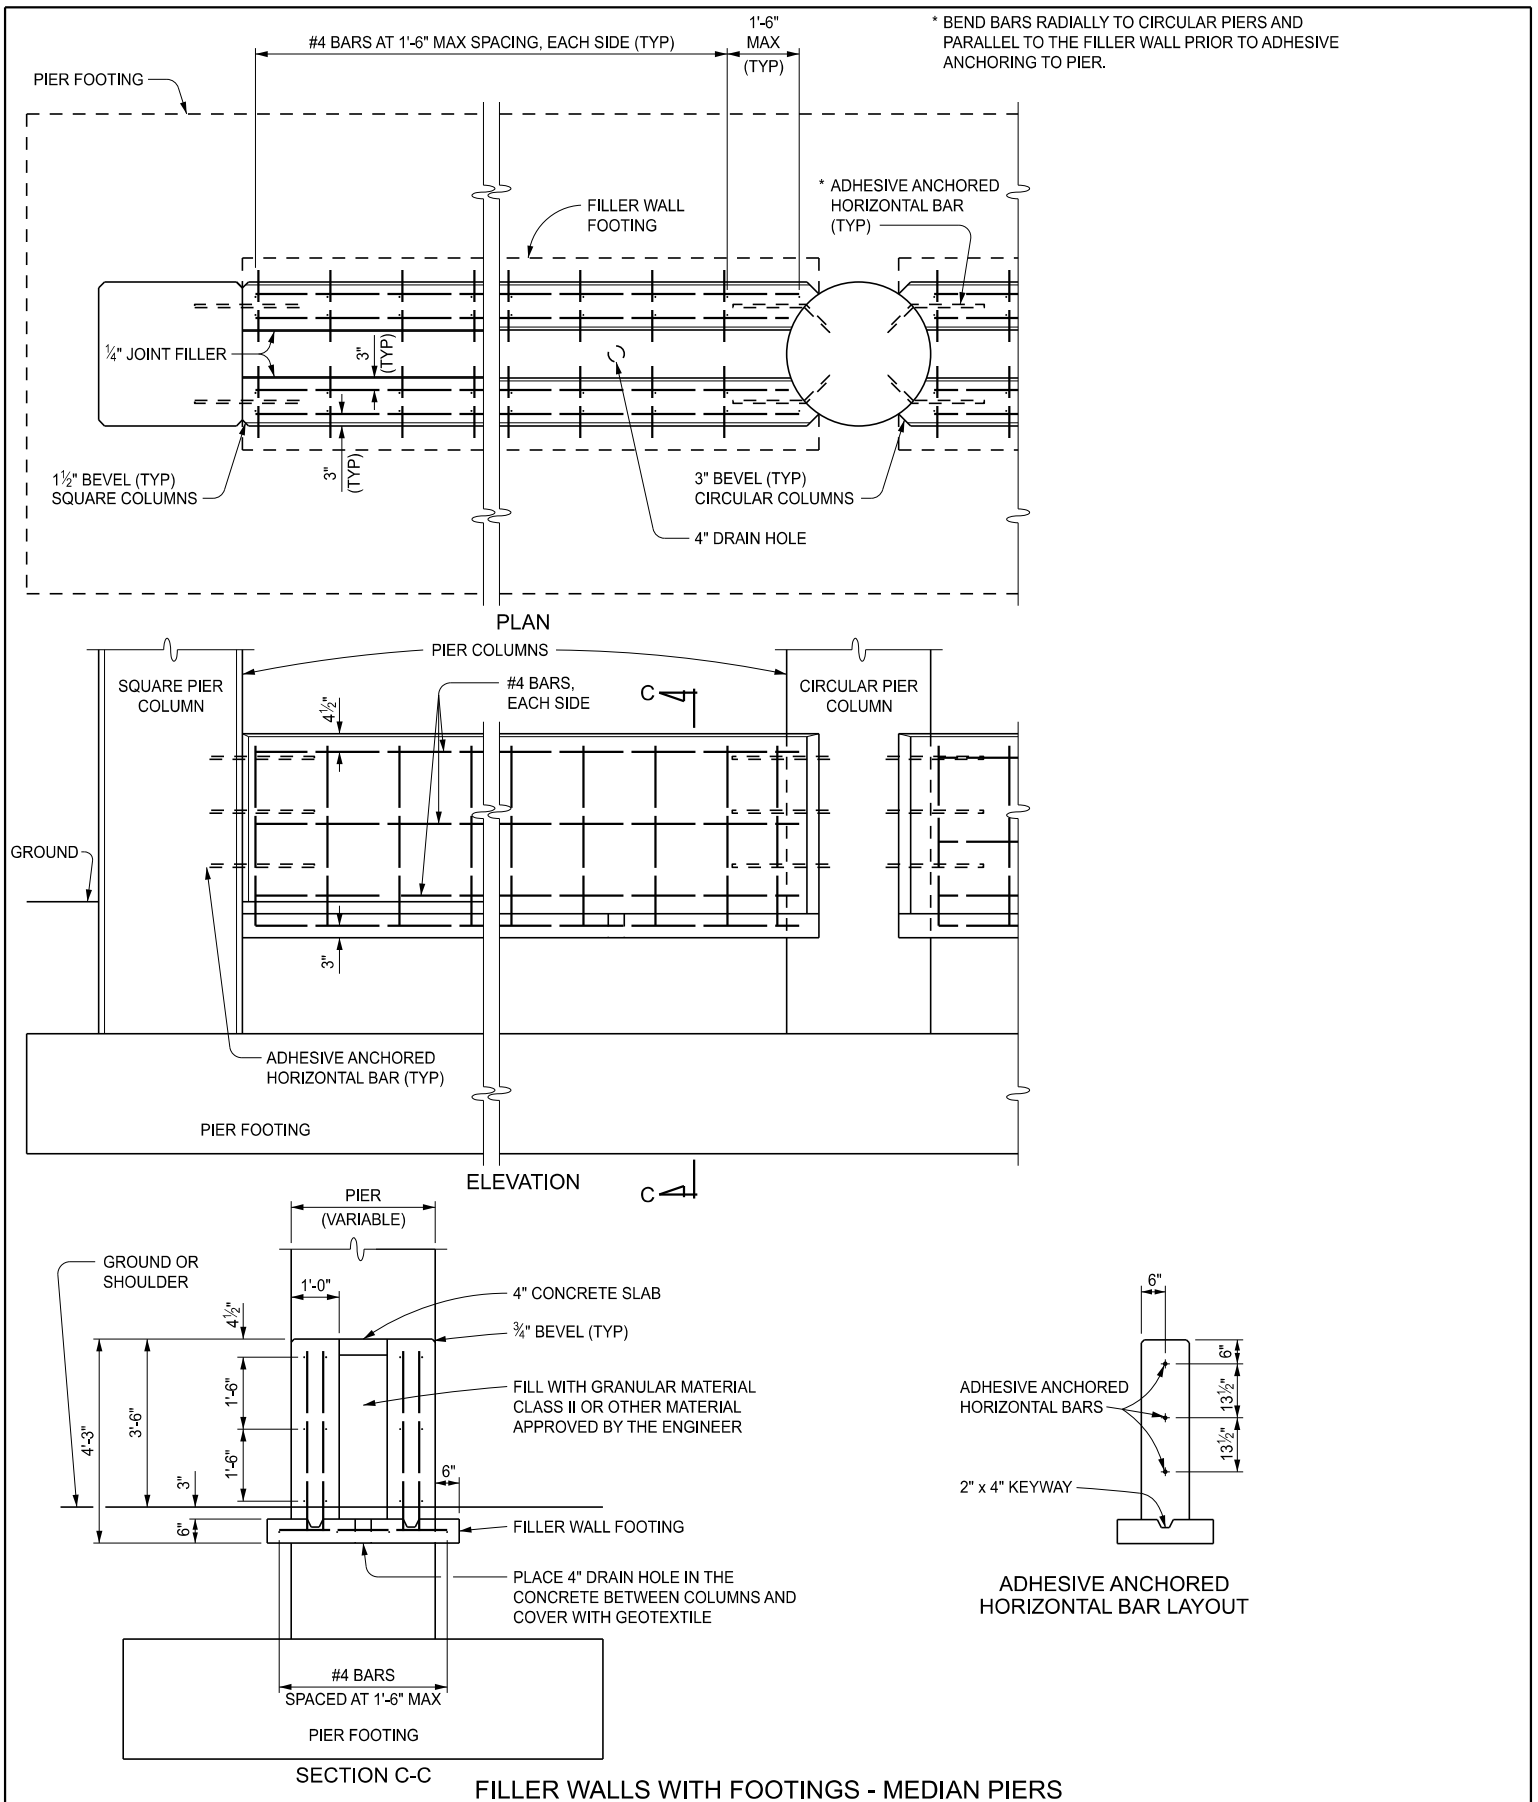

FILLER WALLS WITH FOOTINGS - MEDIAN PIERS



DEPARTMENT DIRECTOR
BRADLEY C. WIEFERICH, PE


STANDARD PLAN FOR FILLER WALLS AT BRIDGE PIER COLUMNS

(SPECIAL DETAIL)
FHWA APPROVAL

02/23/2026
PLAN DATE

R-55-H

SHEET
4 OF 5

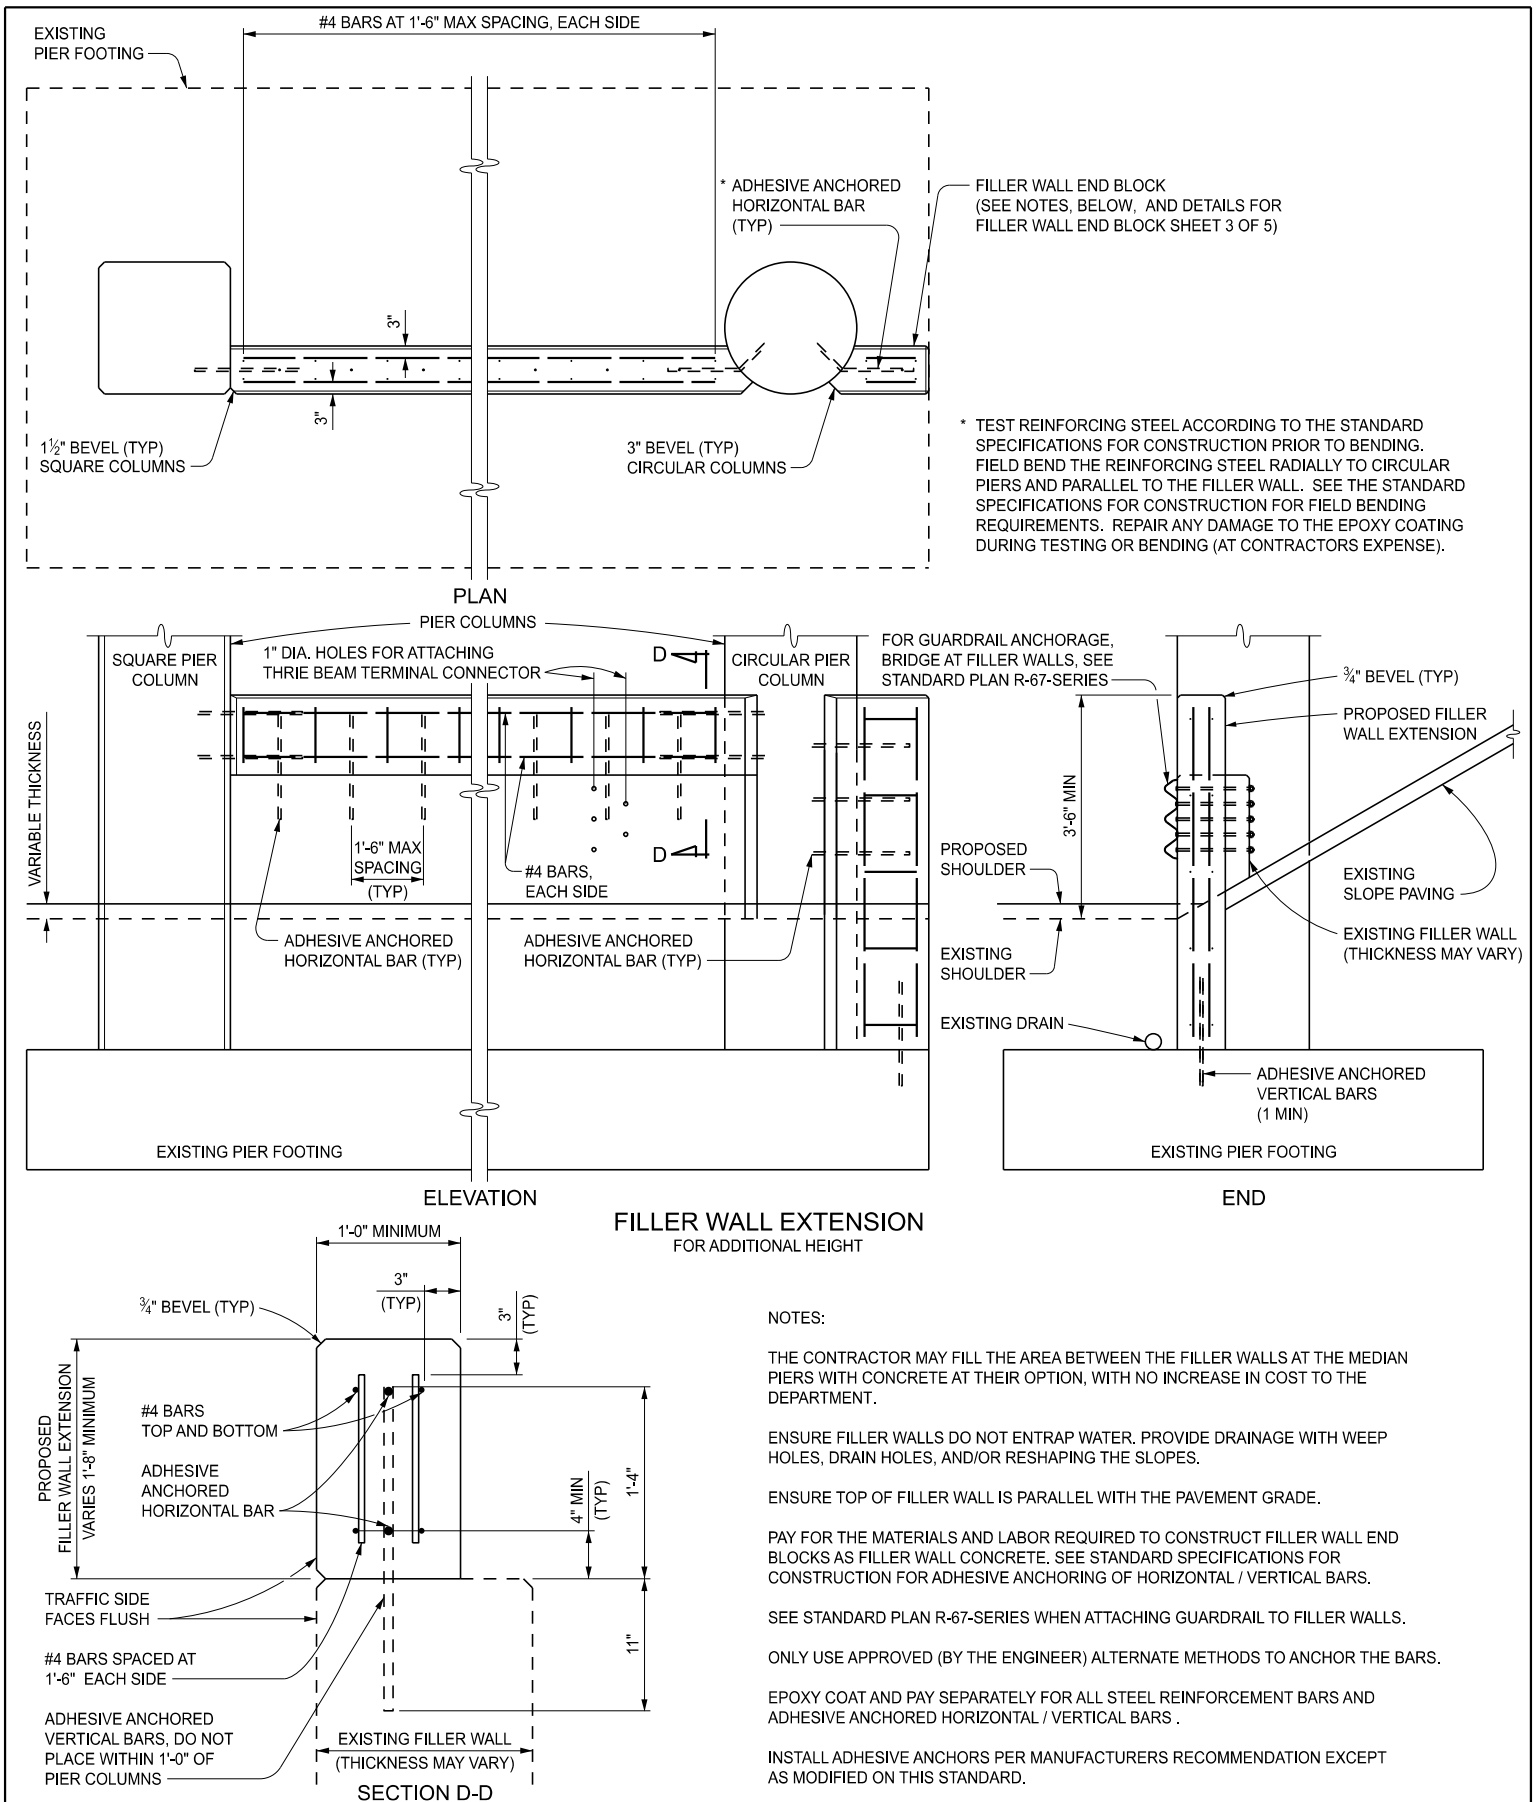

DEPARTMENT DIRECTOR
BRADLEY C. WIEFERICH, PE

STANDARD PLAN FOR
FILLER WALLS AT
BRIDGE PIER COLUMNS

(SPECIAL DETAIL)
FHWA APPROVAL

02/23/2026
PLAN DATE

R-55-H

SHEET
5 OF 5