



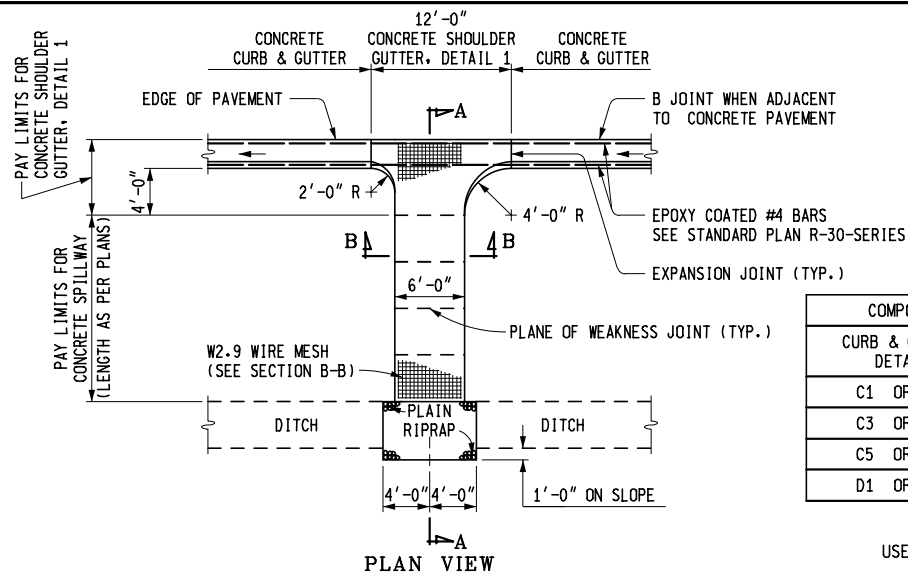


COMPONENTS OF CONCRETE SHOULDER GUTTER, DETAIL 1		
CURB & GUTTER DETAIL	STEEL REINFORCEMENT LBS	CONCRETE CYD
C1 OR C2	39	1.5
C3 OR C4	39	1.7
C5 OR C6	39	1.8
D1 OR D2	39	1.8

DETAIL 1
USED AS INTERMEDIATE OPENING IN CURB & GUTTER

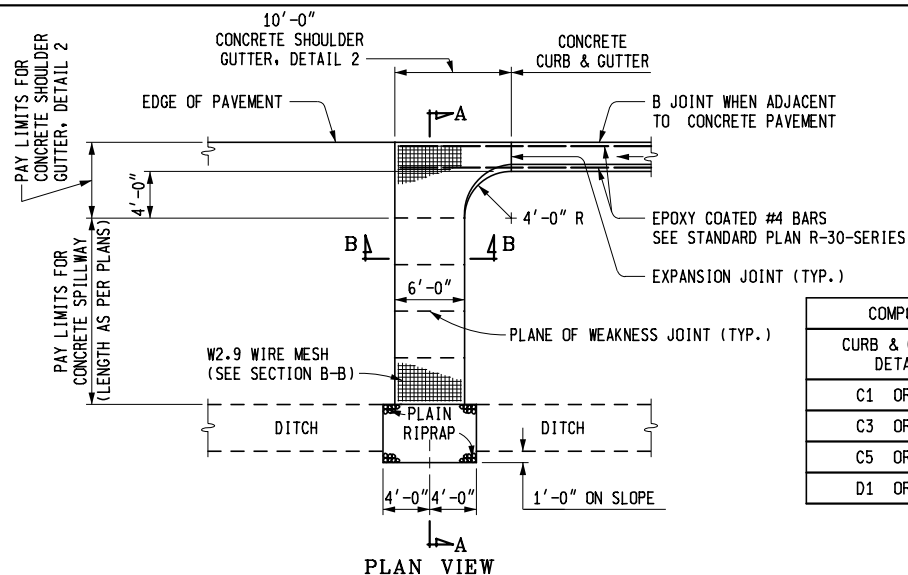

COMPONENTS OF CONCRETE SHOULDER GUTTER, DETAIL 2		
CURB & GUTTER DETAIL	STEEL REINFORCEMENT LBS	CONCRETE CYD
C1 OR C2	36	1.4
C3 OR C4	36	1.5
C5 OR C6	36	1.7
D1 OR D2	36	1.6

DETAIL 2
USED AT END OF CURB

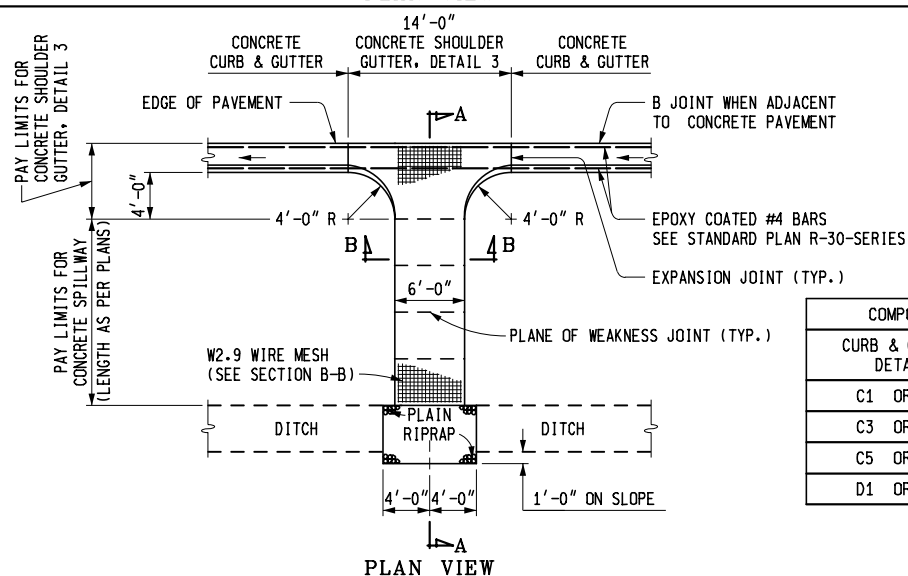

COMPONENTS OF CONCRETE SHOULDER GUTTER, DETAIL 3		
CURB & GUTTER DETAIL	STEEL REINFORCEMENT LBS	CONCRETE CYD
C1 OR C2	41	1.7
C3 OR C4	41	1.9
C5 OR C6	41	2.1
D1 OR D2	41	2.1

DETAIL 3
USED AT LOW POINT IN GUTTER LINE



PREPARED
BY
DESIGN DIVISION
DRAWN BY: B.L.T.
CHECKED BY: W.K.P.

DEPARTMENT DIRECTOR
Paul C. Ajegba

Gregg Brunner, P.E. Gregg Brunner
Jul 24 2019 11:23 AM

APPROVED BY: _____
DIRECTOR, BUREAU OF FIELD SERVICES

Bradley C. Wiefelrich Bradley C. Wiefelrich
Jul 3 2019 9:01 AM

APPROVED BY: _____
DIRECTOR, BUREAU OF DEVELOPMENT

MICHIGAN DEPARTMENT OF TRANSPORTATION
BUREAU OF DEVELOPMENT STANDARD PLAN FOR


CONCRETE SHOULDER GUTTER AND SPILLWAY

5-18-2020
F.H.W.A. APPROVAL


7-30-2018
PLAN DATE

R-35-E

SHEET
1 OF 2

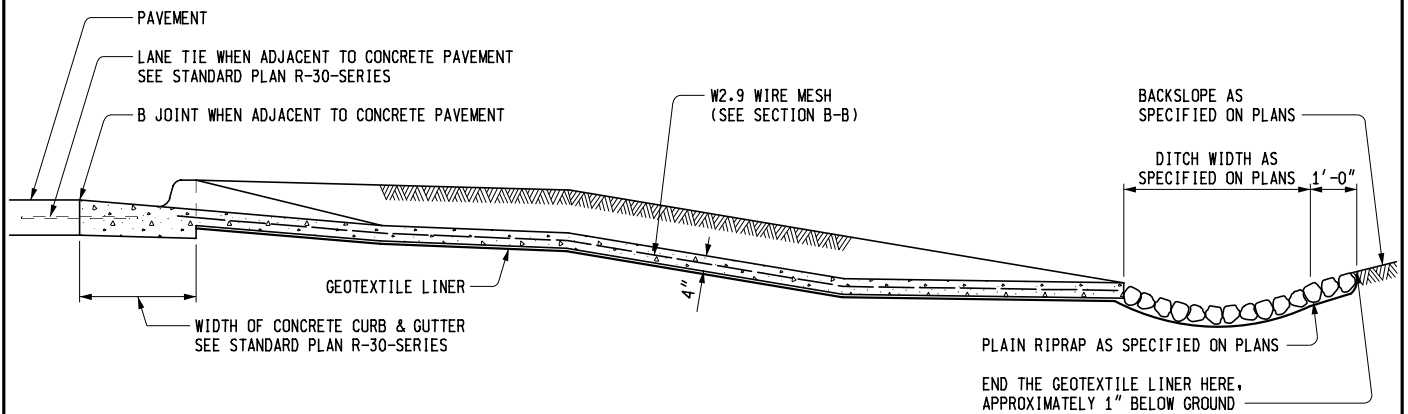

SECTION A - A

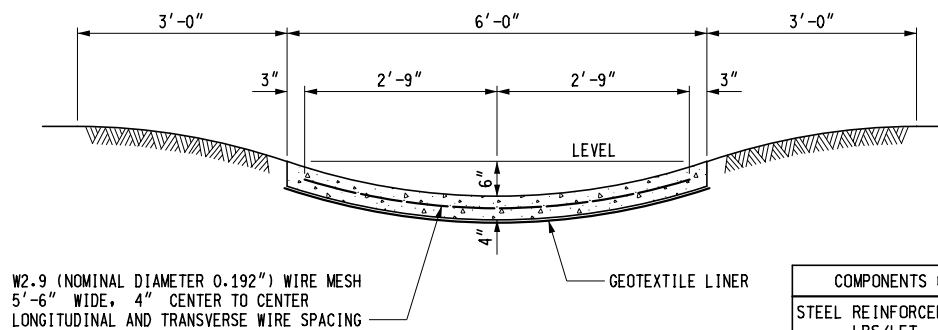

COMPONENTS OF CONCRETE SPILLWAY	
STEEL REINFORCEMENT LBS/LFT	CONCRETE CYD/LFT
3.56	0.074

SECTION B - B

NOTES:

A GRADUAL UNIFORM TRANSITION SHALL BE MADE FROM THE STANDARD CONCRETE CURB AND GUTTER TO THE CONCRETE SPILLWAY.

PLANE OF WEAKNESS JOINT SPACING SHALL BE AT UNIFORM INTERVALS OF APPROXIMATELY 4'-0".

THE SPILLWAY SHOULDERS AND FORESLOPES WILL BE UNDERLAID WITH GEOTEXTILE LINER FROM THE BACK SIDE OF CURB TO THE FAR END OF THE PLAIN RIPRAP INCLUDING THE ENTIRE FOOTPRINT OF THE PLAIN RIPRAP.

WHEN USING SPILLWAYS IN OTHER AREAS, SUCH AS BACKSLOPES, THE GEOTEXTILE LINER SHALL UNDERLAY THE FULL LENGTH OF THE SPILLWAY AND THE ENTIRE FOOTPRINT OF THE PLAIN RIPRAP. THE GEOTEXTILE LINER SHALL HAVE A MINIMUM WIDTH EQUAL TO THE WIDTH OF THE SPILLWAY.

THE SPILLWAY SHALL BE GIVEN A TRANSVERSE COARSE BROOM FINISH.

WHILE CONCRETE SPILLWAY IS SHOWN ON THE FORESLOPE, IT MAY BE USED ON THE BACKSLOPE, AS SPECIFIED ON THE PLANS. CONCRETE SHOULDER GUTTER WOULD BE CORRESPONDINGLY OMITTED.

THE CURB AND GUTTER SHALL BE ALIGNED WITH THE BEAM GUARDRAIL AS SPECIFIED ON STANDARD PLAN R-67-SERIES. THE LOCATION OF GUARDRAIL POSTS SHOULD BE DETERMINED PRIOR TO LOCATING THE SPILLWAY OR DOWNSPOUT HEADER.

MICHIGAN DEPARTMENT OF TRANSPORTATION
BUREAU OF DEVELOPMENT STANDARD PLAN FOR

CONCRETE SHOULDER GUTTER
AND SPILLWAY

5-18-2020
F.H.W.A. APPROVAL

7-30-2018
PLAN DATE

R-35-E

SHEET
2 OF 2