


PLACE 1/2" EXPANSION MATERIAL
IF REMAINING DRIVEWAY IS CONCRETE
(TYPICAL)

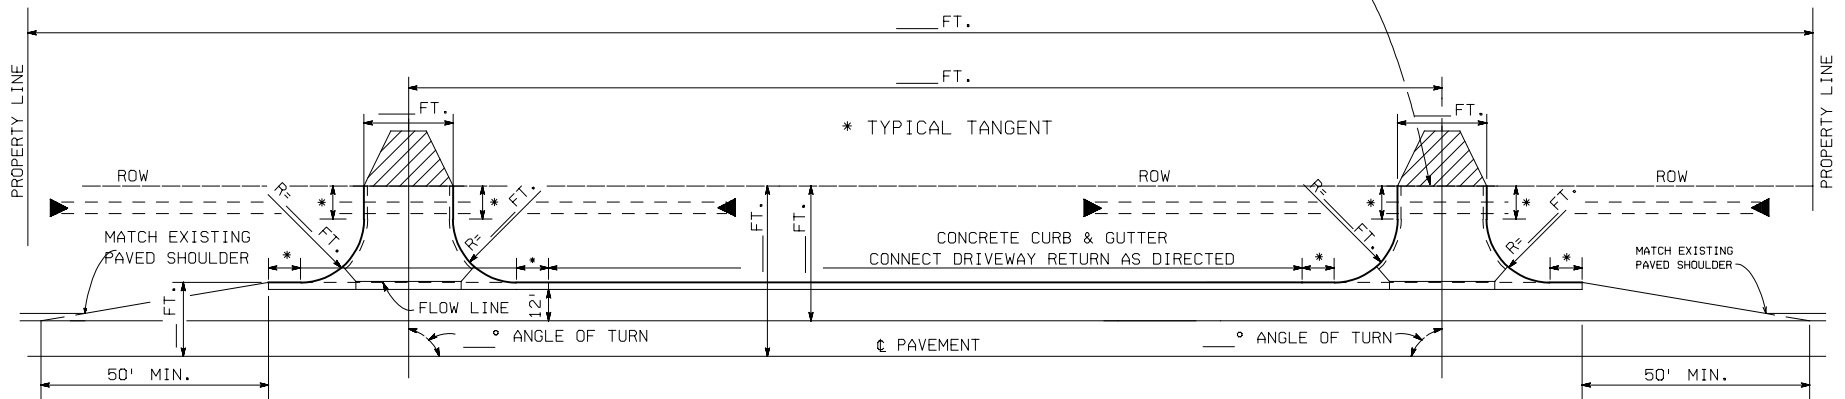

PLAN

THIS PERMIT ATTACHMENT IS INCOMPLETE WITHOUT PA-04

| | | | |
|--|--|---|-------------------|
| UTILITIES - PERMITS SECTION REAL ESTATE DIVISION  | PERMIT NO. _____ TRUNKLINE _____ NAME OF PERMIT _____ APPLICANT _____ | PERMIT ATTACHMENT FOR COMMERCIAL DRIVEWAYS UNCURBED TRUNKLINE | |
| | PLAN DATE 08-18-98 | PA-05 | SHEET 01 OF 01 |