



LOW VOLUME COMMERCIAL OR RESIDENTIAL DRIVEWAY SLOPES

WHEN THE DISTANCE BETWEEN THE SIDEWALK AND EDGE OF PAVEMENT IS 5' OR LESS TILT SIDEWALK TO 1/2" /FT SLOPE OR MATCH DRIVEWAY APPROACH GRADE.

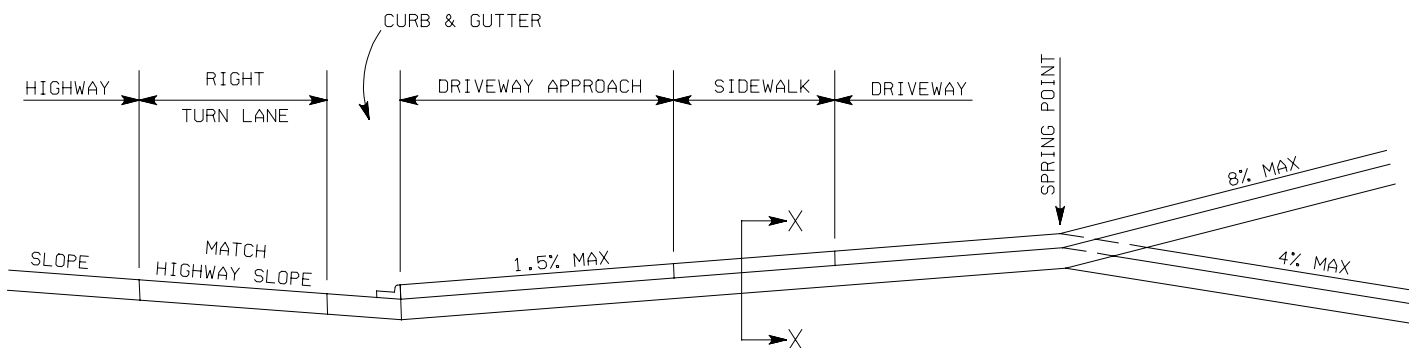

COMMERCIAL DRIVEWAY PROFILE FOR MAJOR TRAFFIC GENERATORS


WARP SIDEWALK NOT MORE THAN 4%.

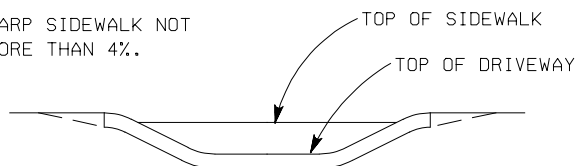

SECTION XX SIDEWALK LOWERING DETAIL

IN URBAN AREAS THE SIDEWALK CAN BE LOWERED AT THE EDGE OF THE DRIVEWAY OR LOWERED AS SHOWN IN SECTION XX WHENEVER THE MAXIMUM GRADES SHOWN WILL BE EXCEEDED.

HIGHWAY FRONTAGE

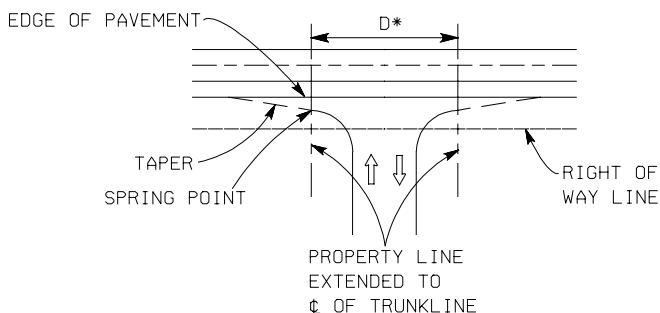

*DRIVEWAYS INCLUDING RADII FOR EACH PROPERTY MUST BE LOCATED WITHIN THESE LIMITS UNLESS WRITTEN PERMISSION OF THE ADJACENT PROPERTY OWNER IS OBTAINED FOR PLACING A DRIVEWAY RADII OUTSIDE OF THESE LIMITS.

UTILITIES - PERMITS SECTION
REAL ESTATE DIVISION



PERMIT NO. _____

TRUNKLINE _____

NAME OF PERMIT _____

APPLICANT _____

PERMIT ATTACHMENT FOR
TYPICAL DRIVE PROFILE AND
HIGHWAY FRONTAGE

08-17-98

PLAN DATE

PA-07

SHEET

01 OF 01