

81-RR				
R	Detroit Trust Co.	Q.C.	11-3-39	341-60

The parcels listed below carry the descriptions as outlined on parcel R. Parcel R conveys these parcels to M.S.H.D.

11	George Hodson	D	9-26-01	153-343	
12	Michael F Wurster	"	2-18-04	158-2	
13	Caroline Saper	"	5-26-02	154-387	
14	James Morrison	"	9-26-01	153-342	
15	George Oneil	"	"	153-341	
16	Thomas Birkett	Q.C.	"	147-13	
17	Helen M. Burr	D	"	143-346	
"	"	Q.C.	"	147-19	

\* Error in description  
Parcels 11 thru 15 deeded to  
Co. Rd. Comm.  
7-22-60 / 918-122 / Cov.

Curve Data (R.R.)  
Δ = 6°50' L  
D = 3°30'  
T = 97.75'  
L = 195.27'  
P.I. = Sta. 376+32.75

NW-SW  
Sec. 5

SE-SW  
Sec. 5

SCIO TWP  
T2S-R5E

NW-NE  
Sec. 8


Curve Data (R.R.)  
Δ = 1°26' L  
D = 0°30'  
T = 141.9'  
L = 283.3'  
P.I. = Sta. 412+99.3

Curve Data (Proj. 81-23)  
Δ = 3°21' L  
D = 0°11'  
T = 913.9'  
L = 1827.27'  
P.I. = Sta. 102+51.16

Curve Data (R.R.)  
Δ = 1°52'30" L  
D = 0°30'  
T = 187.5'  
L = 375.0'  
P.I. = Sta. 426+21.4

SE-NE  
Sec. 8

Station Equation  
Sta. 428+18.5 back =  
Sta. 428+18.1 ahead  
Line Lengthens 0.4'

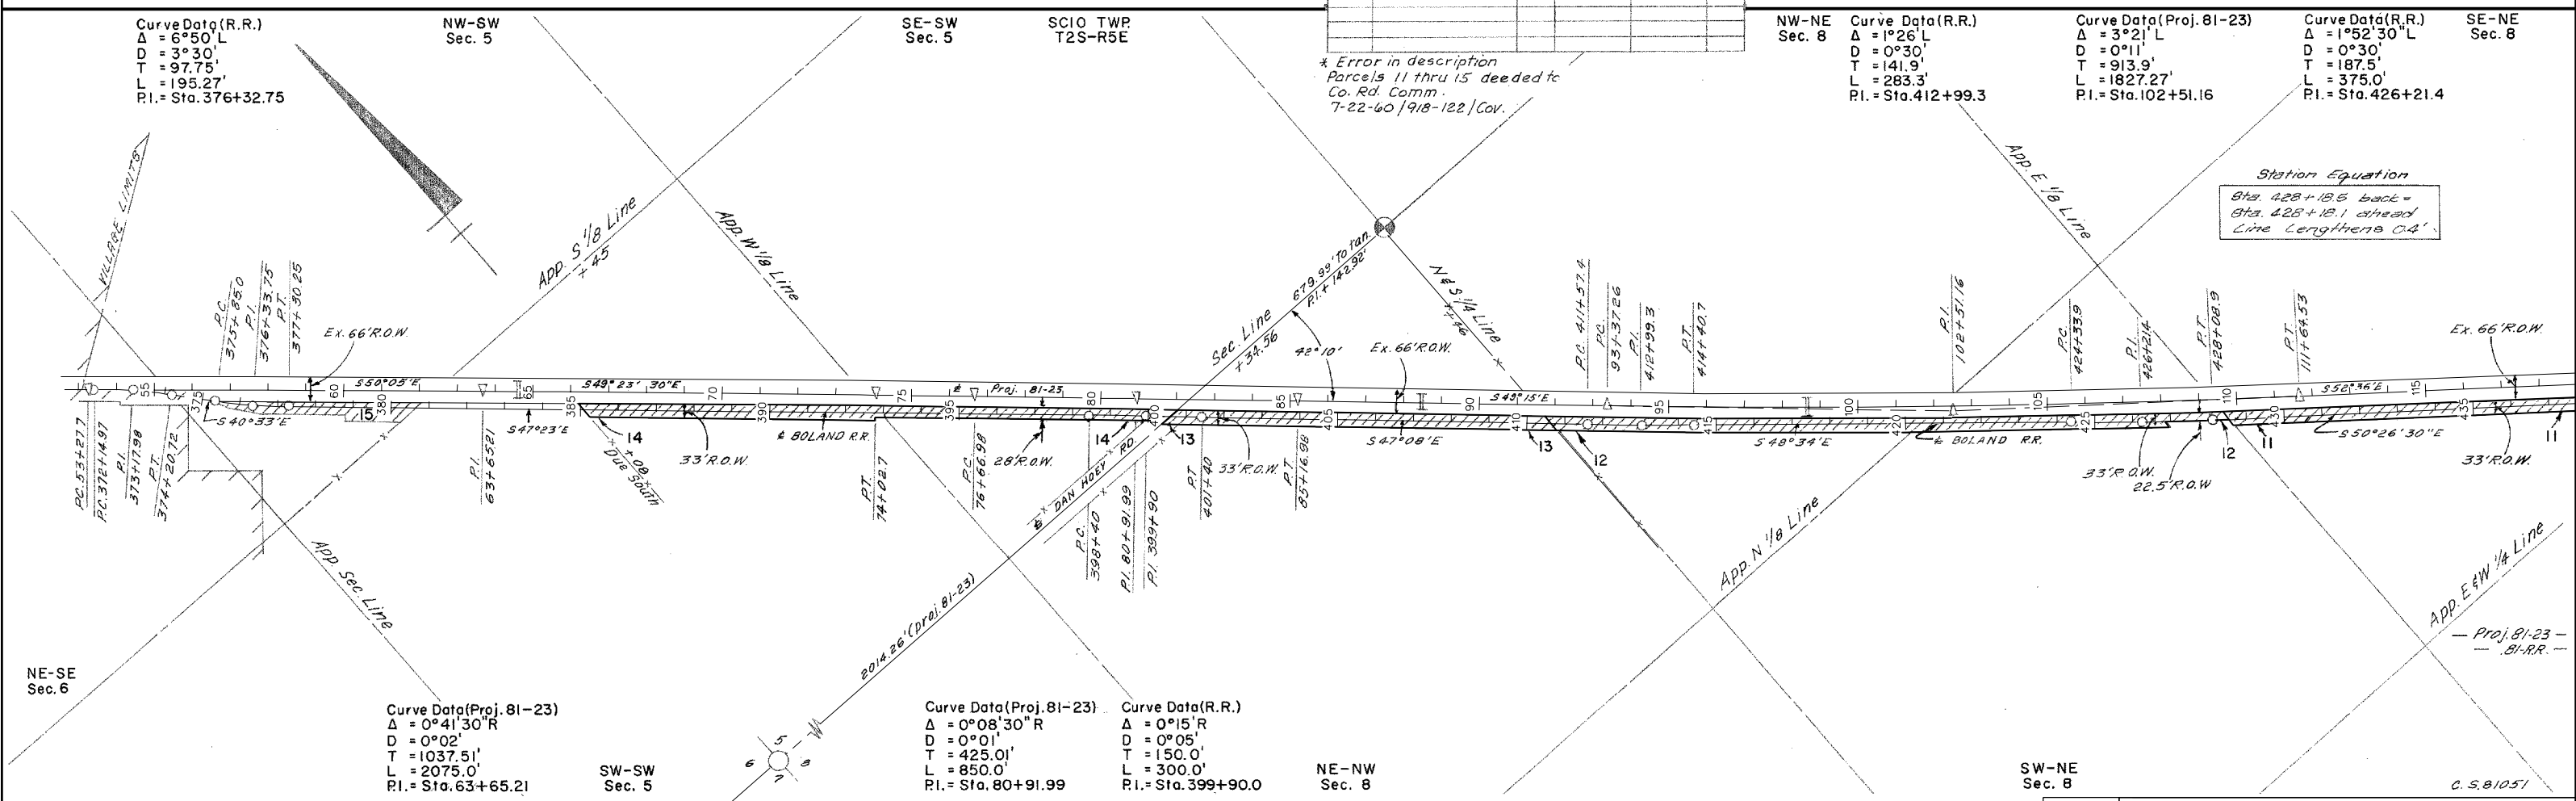

Curve Data (Proj. 81-23)  
Δ = 0°41'30" R  
D = 0°02'  
T = 1037.51'  
L = 2075.0'  
P.I. = Sta. 63+65.21

SW-SW  
Sec. 5

Curve Data (Proj. 81-23)  
Δ = 0°08'30" R  
D = 0°01'  
T = 425.01'  
L = 850.0'  
P.I. = Sta. 80+91.99

Curve Data (R.R.)  
Δ = 0°15' R  
D = 0°05'  
T = 150.0'  
L = 300.0'  
P.I. = Sta. 399+90.0

NE-NW  
Sec. 8

SW-NE  
Sec. 8

### RIGHT-OF-WAY MAP

DRAWN BY: WILCOX	CHECKED BY:	ROUTE	PROJ. JOB#	CONTROL SECTION	SHEET NO.
LAST REVISION DATE: APRIL 2005		M-132	81-23	81-RR	143A
COUNTY: WASHTENAW					
FILE NO.: 81-R-1					

C.S. 81051