


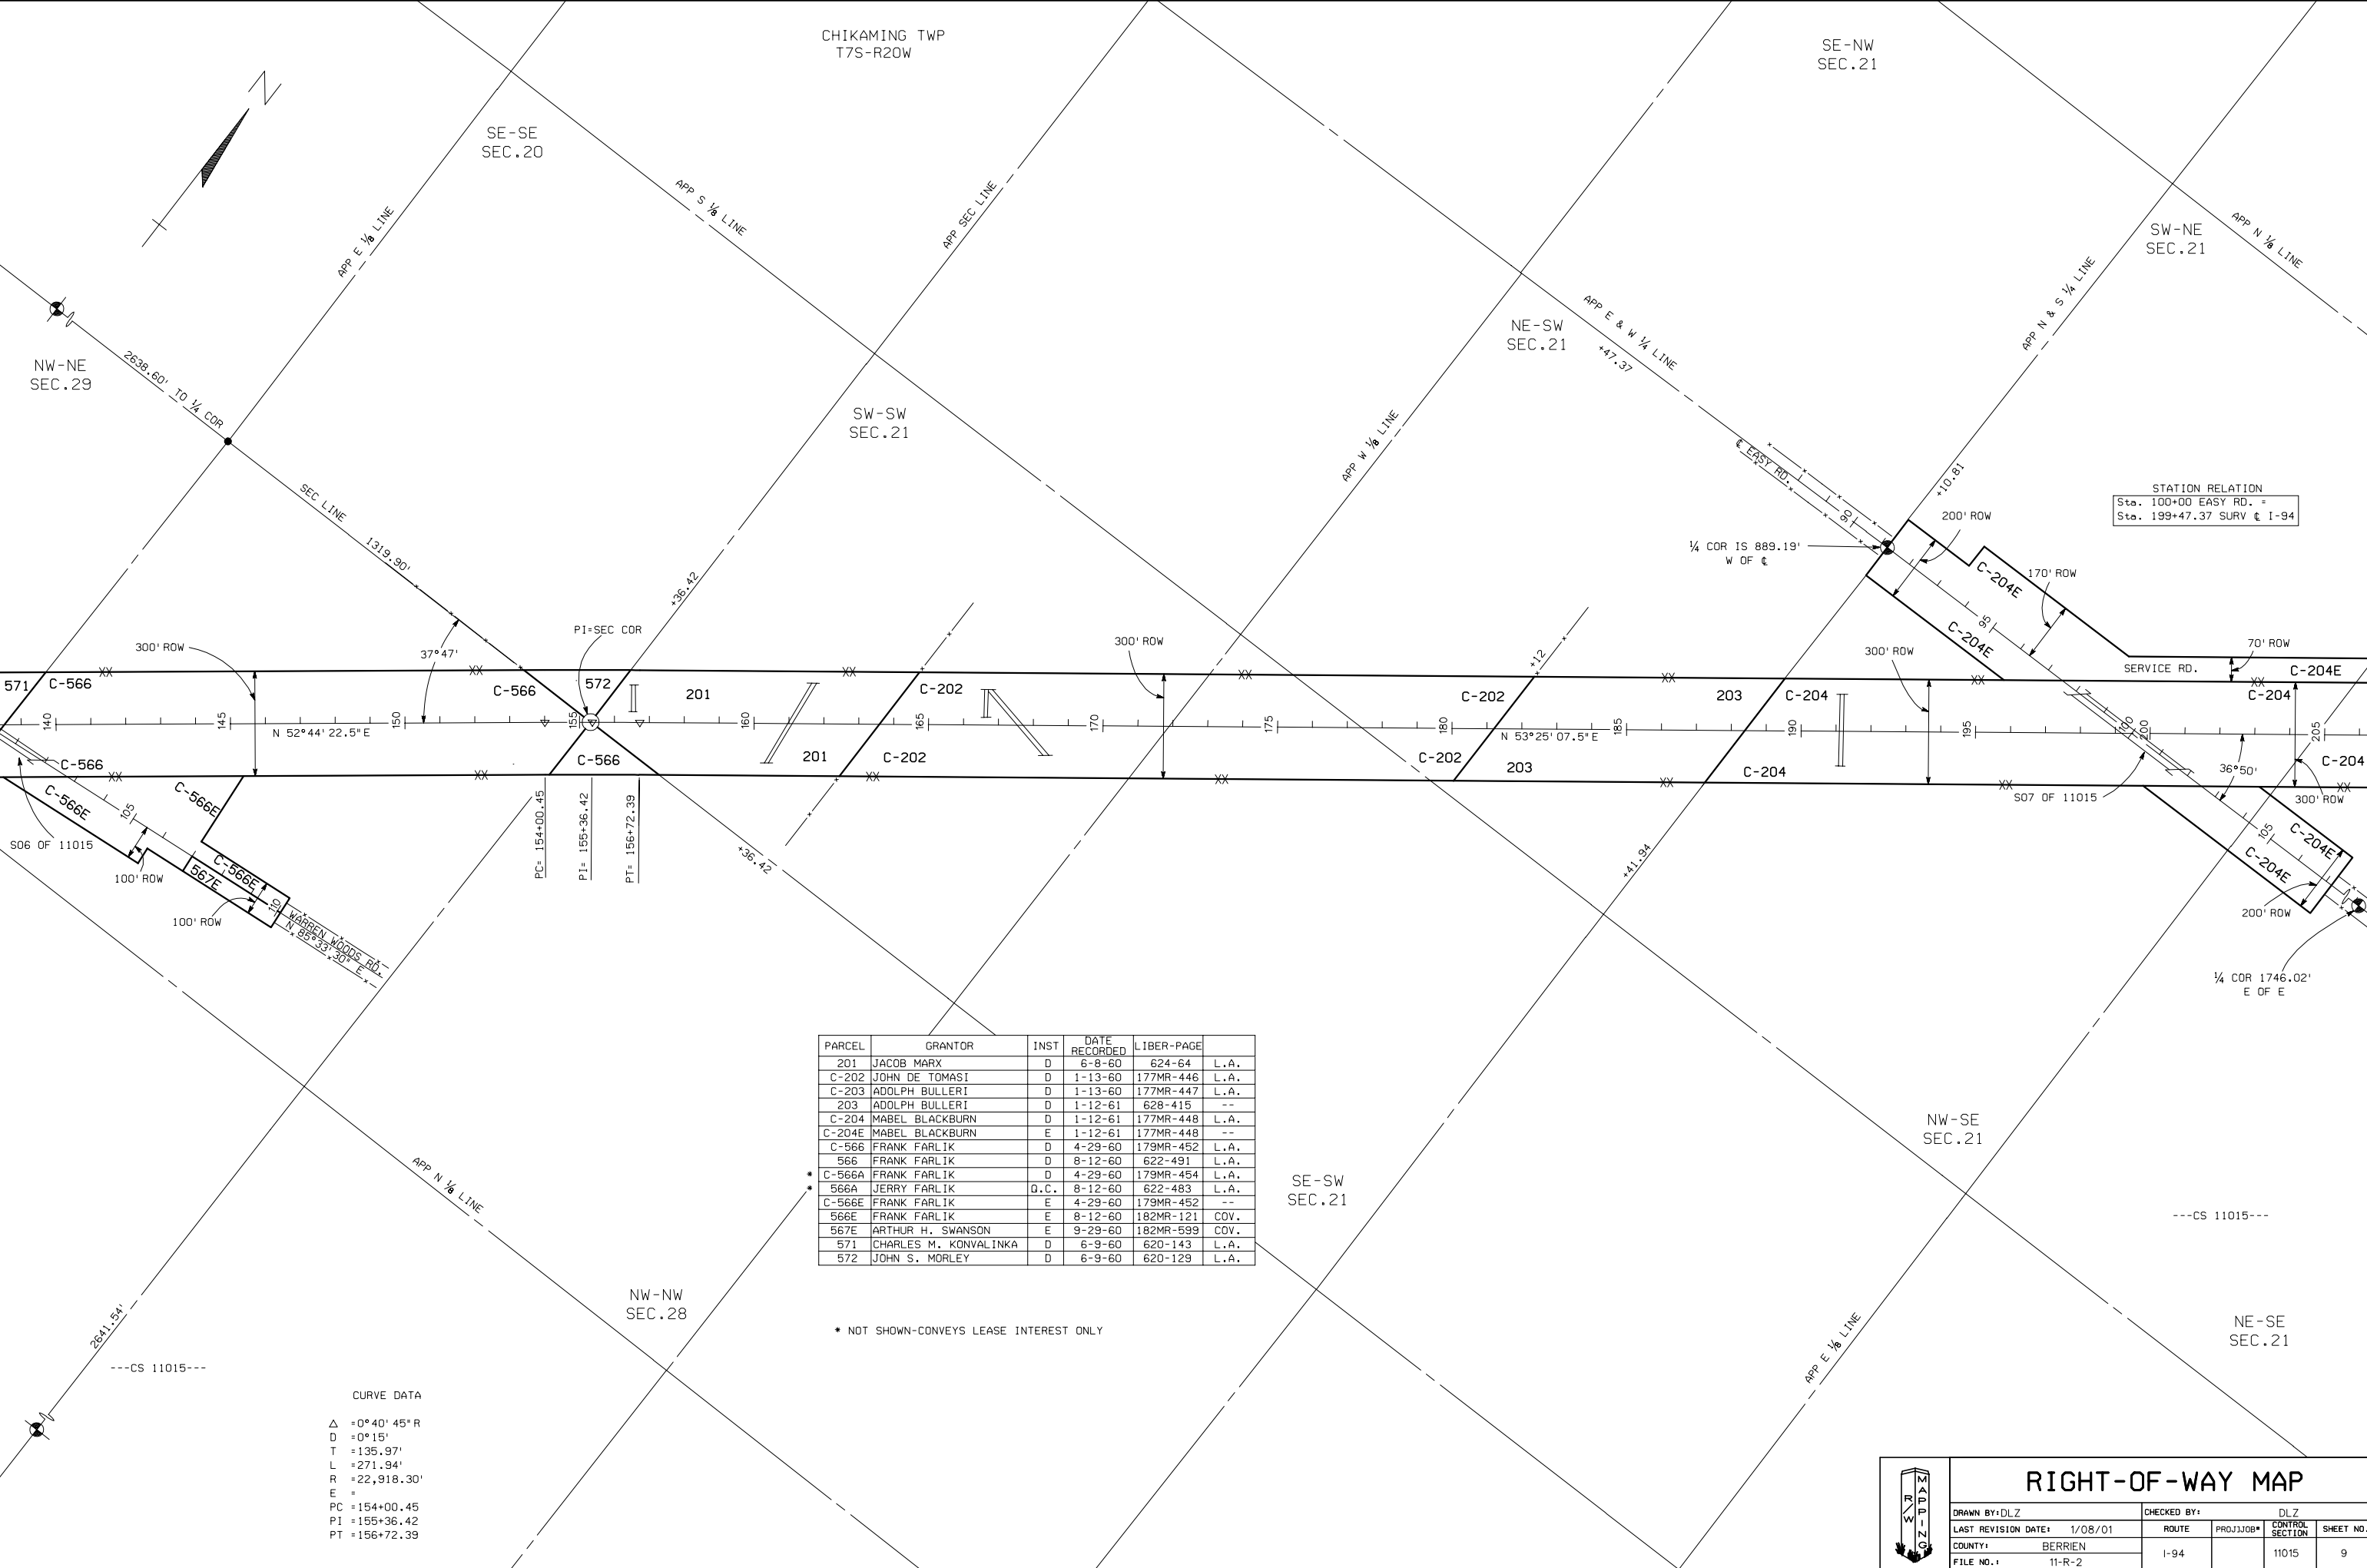

PARCEL	GRANTOR	INST	DATE RECORDED	LIBER-PAGE	
201	JACOB MARX	D	6-8-60	624-64	L.A.
C-202	JOHN DE TOMASI	D	1-13-60	177MR-446	L.A.
C-203	ADOLPH BULLERI	D	1-13-60	177MR-447	L.A.
203	ADOLPH BULLERI	D	1-12-61	628-415	--
C-204	MABEL BLACKBURN	D	1-12-61	177MR-448	L.A.
C-204E	MABEL BLACKBURN	E	1-12-61	177MR-448	--
C-566	FRANK FARLIK	D	4-29-60	179MR-452	L.A.
566	FRANK FARLIK	D	8-12-60	622-491	L.A.
C-566A	FRANK FARLIK	D	4-29-60	179MR-454	L.A.
566A	JERRY FARLIK	G.C.	8-12-60	622-483	L.A.
C-566E	FRANK FARLIK	E	4-29-60	179MR-452	--
566E	FRANK FARLIK	E	8-12-60	182MR-121	COV.
567E	ARTHUR H. SWANSON	E	9-29-60	182MR-599	COV.
571	CHARLES M. KONVALINKA	D	6-9-60	620-143	L.A.
572	JOHN S. MORLEY	D	6-9-60	620-129	L.A.

* NOT SHOWN-CONVEYS LEASE INTEREST ONLY

CURVE DATA
Δ = 0°40'45" R
D = 0°15'
T = 135.97'
L = 271.94'
R = 22,918.30'
PC = 154+00.45
PT = 156+72.39

RIGHT-OF-WAY MAP

DRAWN BY: DLZ		CHECKED BY: DLZ	
LAST REVISION DATE: 1/08/01		ROUTE	PROJJOB*
COUNTY: BERRIEN		I-94	
FILE NO.: 11-R-2			CONTROL SECTION
			11015
			SHEET NO. 9