


SHEET054.DGN
 1 2 

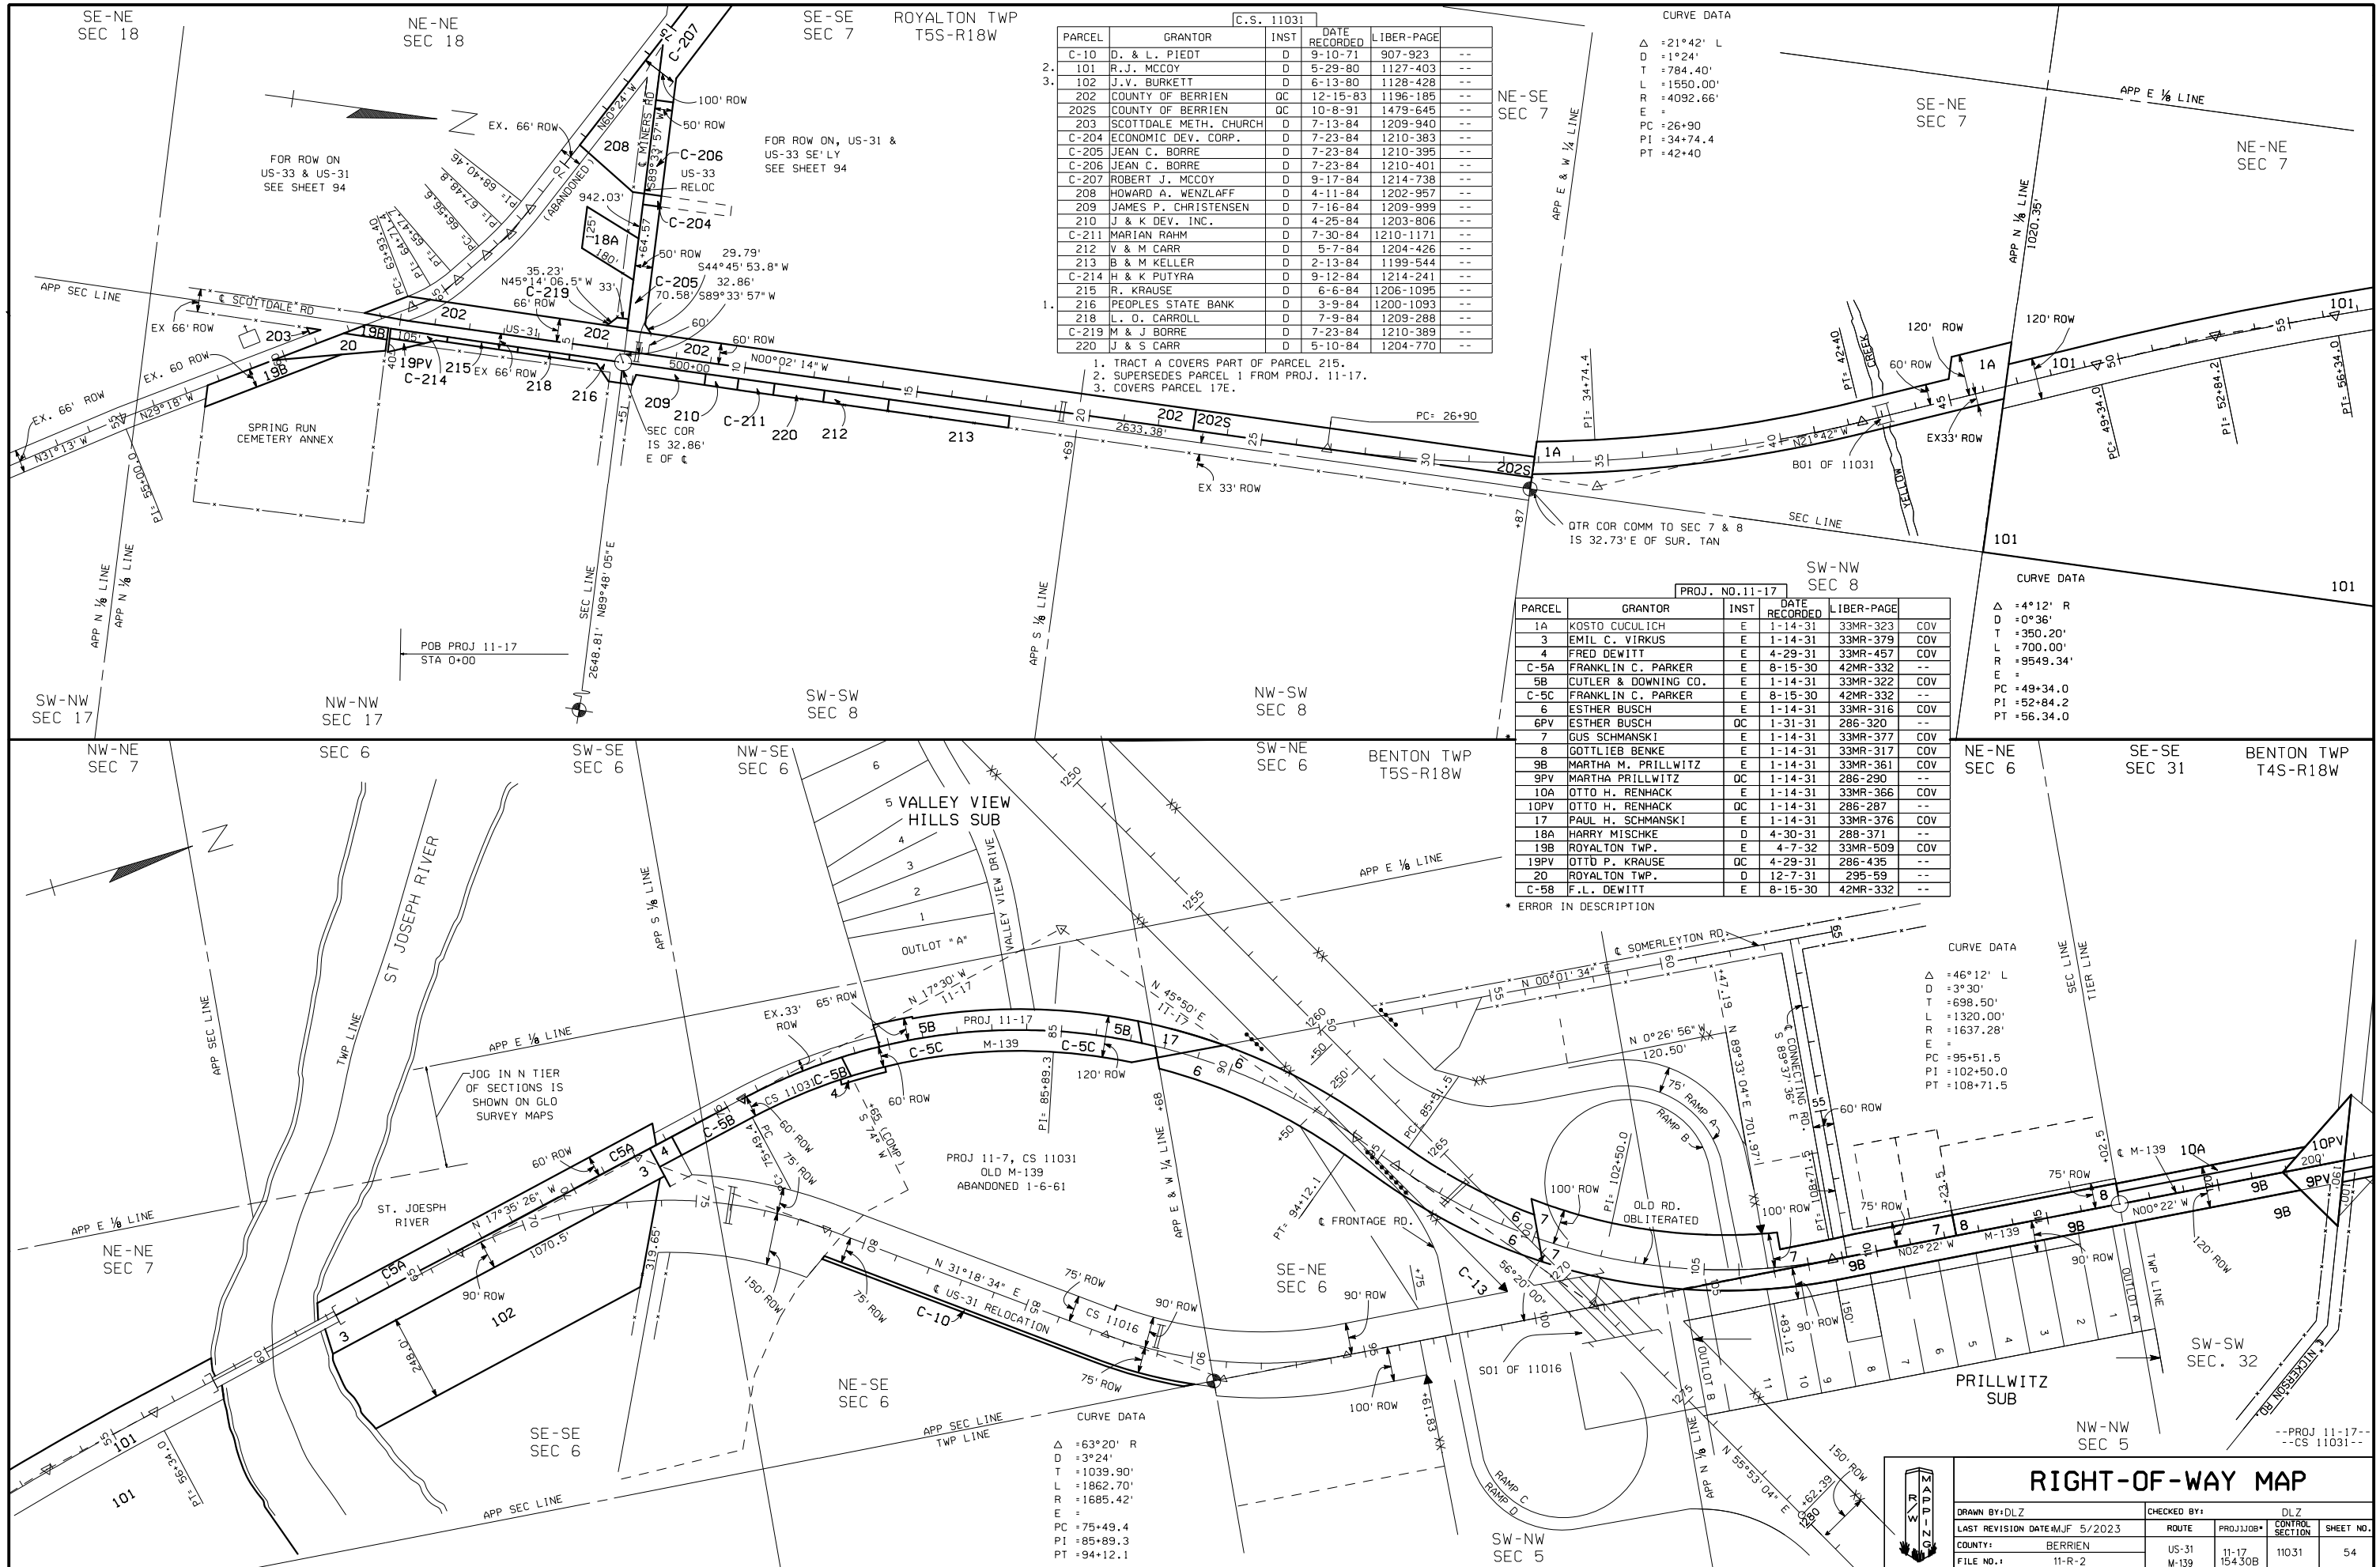

PARCEL	GRANTOR	INST	DATE RECORDED	LIBER-PAGE
C-10	D. & L. PIEDT	D	9-10-71	907-923
101	R.J. MCCOY	D	5-29-80	1127-403
102	J.V. BURKETT	D	6-13-80	1128-428
202	COUNTY OF BERRIEN	QC	12-15-83	1196-185
202S	COUNTY OF BERRIEN	QC	10-8-91	1479-645
203	SCOTSDALE METH. CHURCH	D	7-13-84	1209-940
C-204	ECONOMIC DEV. CORP.	D	7-23-84	1210-383
C-205	JEAN C. BORRE	D	7-23-84	1210-395
C-206	JEAN C. BORRE	D	7-23-84	1210-401
C-207	ROBERT J. MCCOY	D	9-17-84	1214-738
208	HOWARD A. WENZLAFF	D	4-11-84	1202-957
209	JAMES P. CHRISTENSEN	D	7-16-84	1209-999
210	J & K DEV. INC.	D	4-25-84	1203-806
C-211	MARIAN RAHM	D	7-30-84	1210-1171
212	V & M CARR	D	5-7-84	1204-426
213	B & M KELLER	D	2-13-84	1199-544
C-214	H & K PUTYRA	D	9-12-84	1214-241
215	R. KRAUSE	D	6-6-84	1206-1095
216	PEOPLES STATE BANK	D	3-9-84	1200-1093
218	L. O. CARROLL	D	7-9-84	1209-288
C-219	M & J BORRE	D	7-23-84	1210-389
220	J & S CARR	D	5-10-84	1204-770

1. TRACT A COVERS PART OF PARCEL 215.
2. SUPERSEDES PARCEL 1 FROM PROJ. 11-17.
3. COVERS PARCEL 17E.

CURVE DATA
 Δ = 21°42' L
 D = 1°24'
 T = 784.40'
 L = 1550.00'
 R = 4092.66'
 E =
 PC = 26+90
 PI = 34+74.4
 PT = 42+40

PARCEL	GRANTOR	INST	DATE RECORDED	LIBER-PAGE
1A	KOSTO CUCULICH	E	1-14-31	33MR-323
3	EMIL C. VIRKUS	E	1-14-31	33MR-379
4	FRED DEWITT	E	4-29-31	33MR-457
C-5A	FRANKLIN C. PARKER	E	8-15-30	42MR-332
5B	CUTLER & DOWNING CO.	E	1-14-31	33MR-322
C-5C	FRANKLIN C. PARKER	E	8-15-30	42MR-332
6	ESTHER BUSCH	E	1-14-31	33MR-316
6PV	ESTHER BUSCH	QC	1-31-31	286-320
7	GUS SCHMANSKI	E	1-14-31	33MR-377
8	GOTTLIEB BENKE	E	1-14-31	33MR-317
9B	MARTHA M. PRILLWITZ	E	1-14-31	33MR-361
9PV	MARTHA PRILLWITZ	QC	1-14-31	286-290
10A	OTTO H. RENHACK	E	1-14-31	33MR-366
10PV	OTTO H. RENHACK	QC	1-14-31	286-287
17	PAUL H. SCHMANSKI	E	1-14-31	33MR-376
18A	HARRY MISCHKE	D	4-30-31	288-371
19B	ROYALTON TWP.	E	4-7-32	33MR-509
19PV	OTT D. P. KRAUSE	QC	4-29-31	286-435
20	ROYALTON TWP.	D	12-7-31	295-59
C-5B	F.L. DEWITT	E	8-15-30	42MR-332

* ERROR IN DESCRIPTION

CURVE DATA
 Δ = 4°12' R
 D = 0°36'
 T = 350.20'
 L = 700.00'
 R = 9549.34'
 E =
 PC = 49+34.0
 PI = 52+84.2
 PT = 56.34.0

CURVE DATA
 Δ = 46°12' L
 D = 3°30'
 T = 698.50'
 L = 1320.00'
 R = 1637.28'
 E =
 PC = 95+51.5
 PI = 102+50.0
 PT = 108+71.5

CURVE DATA
 Δ = 63°20' R
 D = 3°24'
 T = 1039.90'
 L = 1862.70'
 R = 1685.42'
 E =
 PC = 75+49.4
 PI = 85+89.3
 PT = 94+12.1

RIGHT-OF-WAY MAP

DRAWN BY: DLZ
 CHECKED BY: DLZ
 LAST REVISION DATE: M/JF 5/2023
 COUNTY: BERRIEN
 FILE NO.: 11-R-2

ROUTE: US-31
 PROJ/JOB: 11-17
 CONTROL SECTION: 11031
 SHEET NO.: 54