


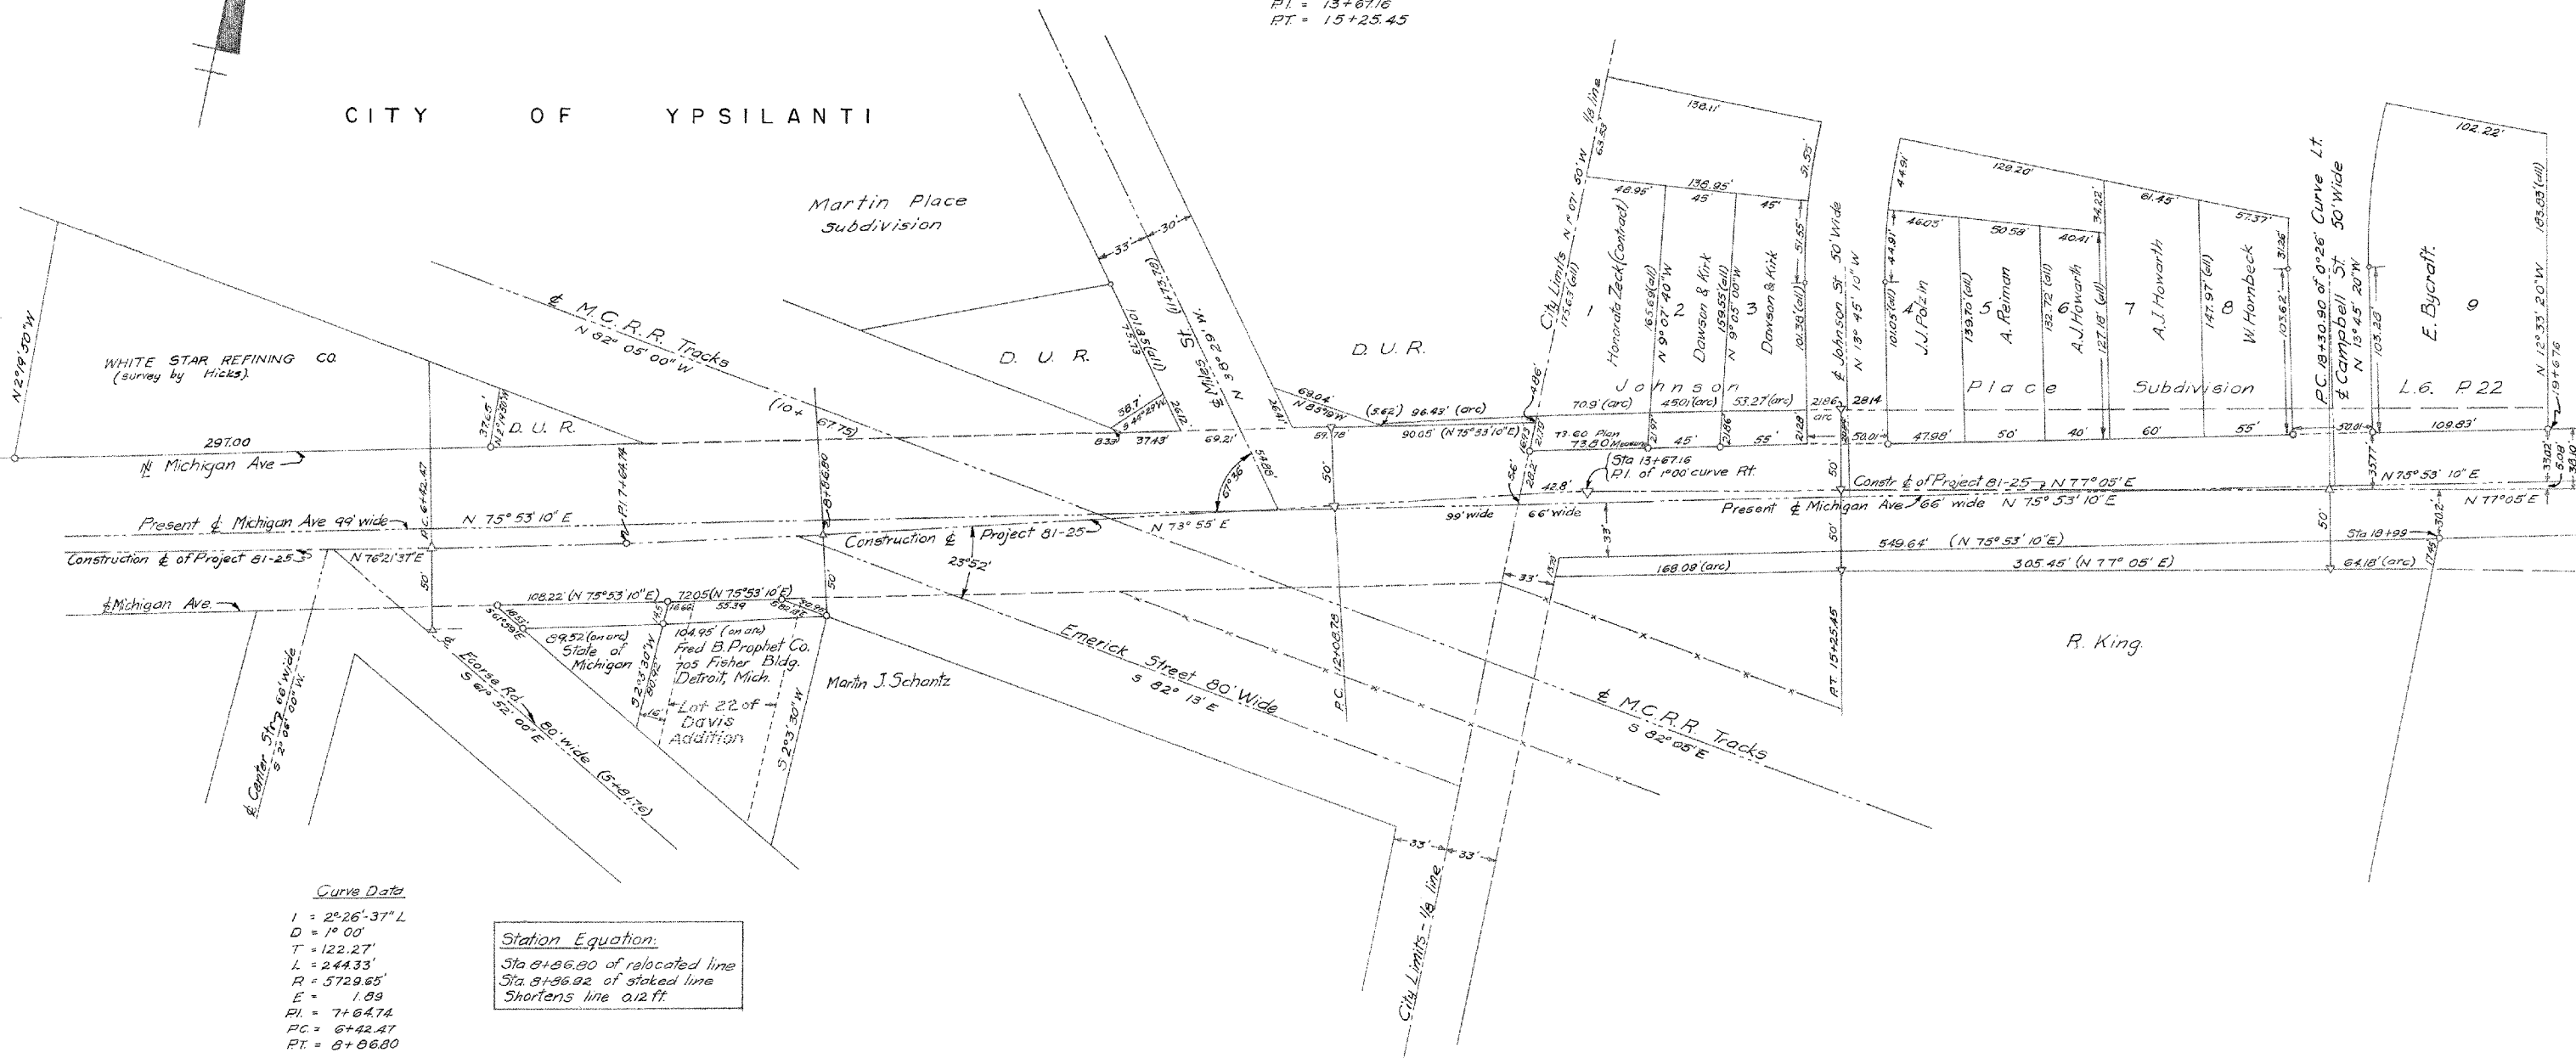

CITY OF YPSILANTI

Curve Data
 I = 3°-10' RT.
 D = 1°-00'
 T = 138.38'
 L = 316.67'
 R = 5729.65'
 E = 2.21'
 PC = 12+08.78
 PI = 13+67.16
 PT = 15+25.45



Curve Data
 I = 2°-26'-37" L
 D = 1° 00'
 T = 122.27'
 L = 244.33'
 R = 5729.65'
 E = 1.89
 PI = 7+64.74
 PC = 6+42.47
 PT = 8+86.80

Station Equation:
 Sta 8+86.80 of relocated line
 Sta 8+86.82 of stated line
 Shortens line 0.02 ft.

YPSILANTI GRADE SEPARATION
 R.O.W. SURVEY
 PROJECT M 81-25. U.S. 12. BR.
 SCALE: 1" = 50'

	RIGHT-OF-WAY MAP				
	DRAWN BY: WILCOX		CHECKED BY:		
	LAST REVISION DATE: APRIL 2005	ROUTE	PROJ. JOB#	CONTROL SECTION	SHEET NO.
	COUNTY: WASHTENAW	US-12BR	81-25	81032	55A
FILE NO. 1	81-R-1				