


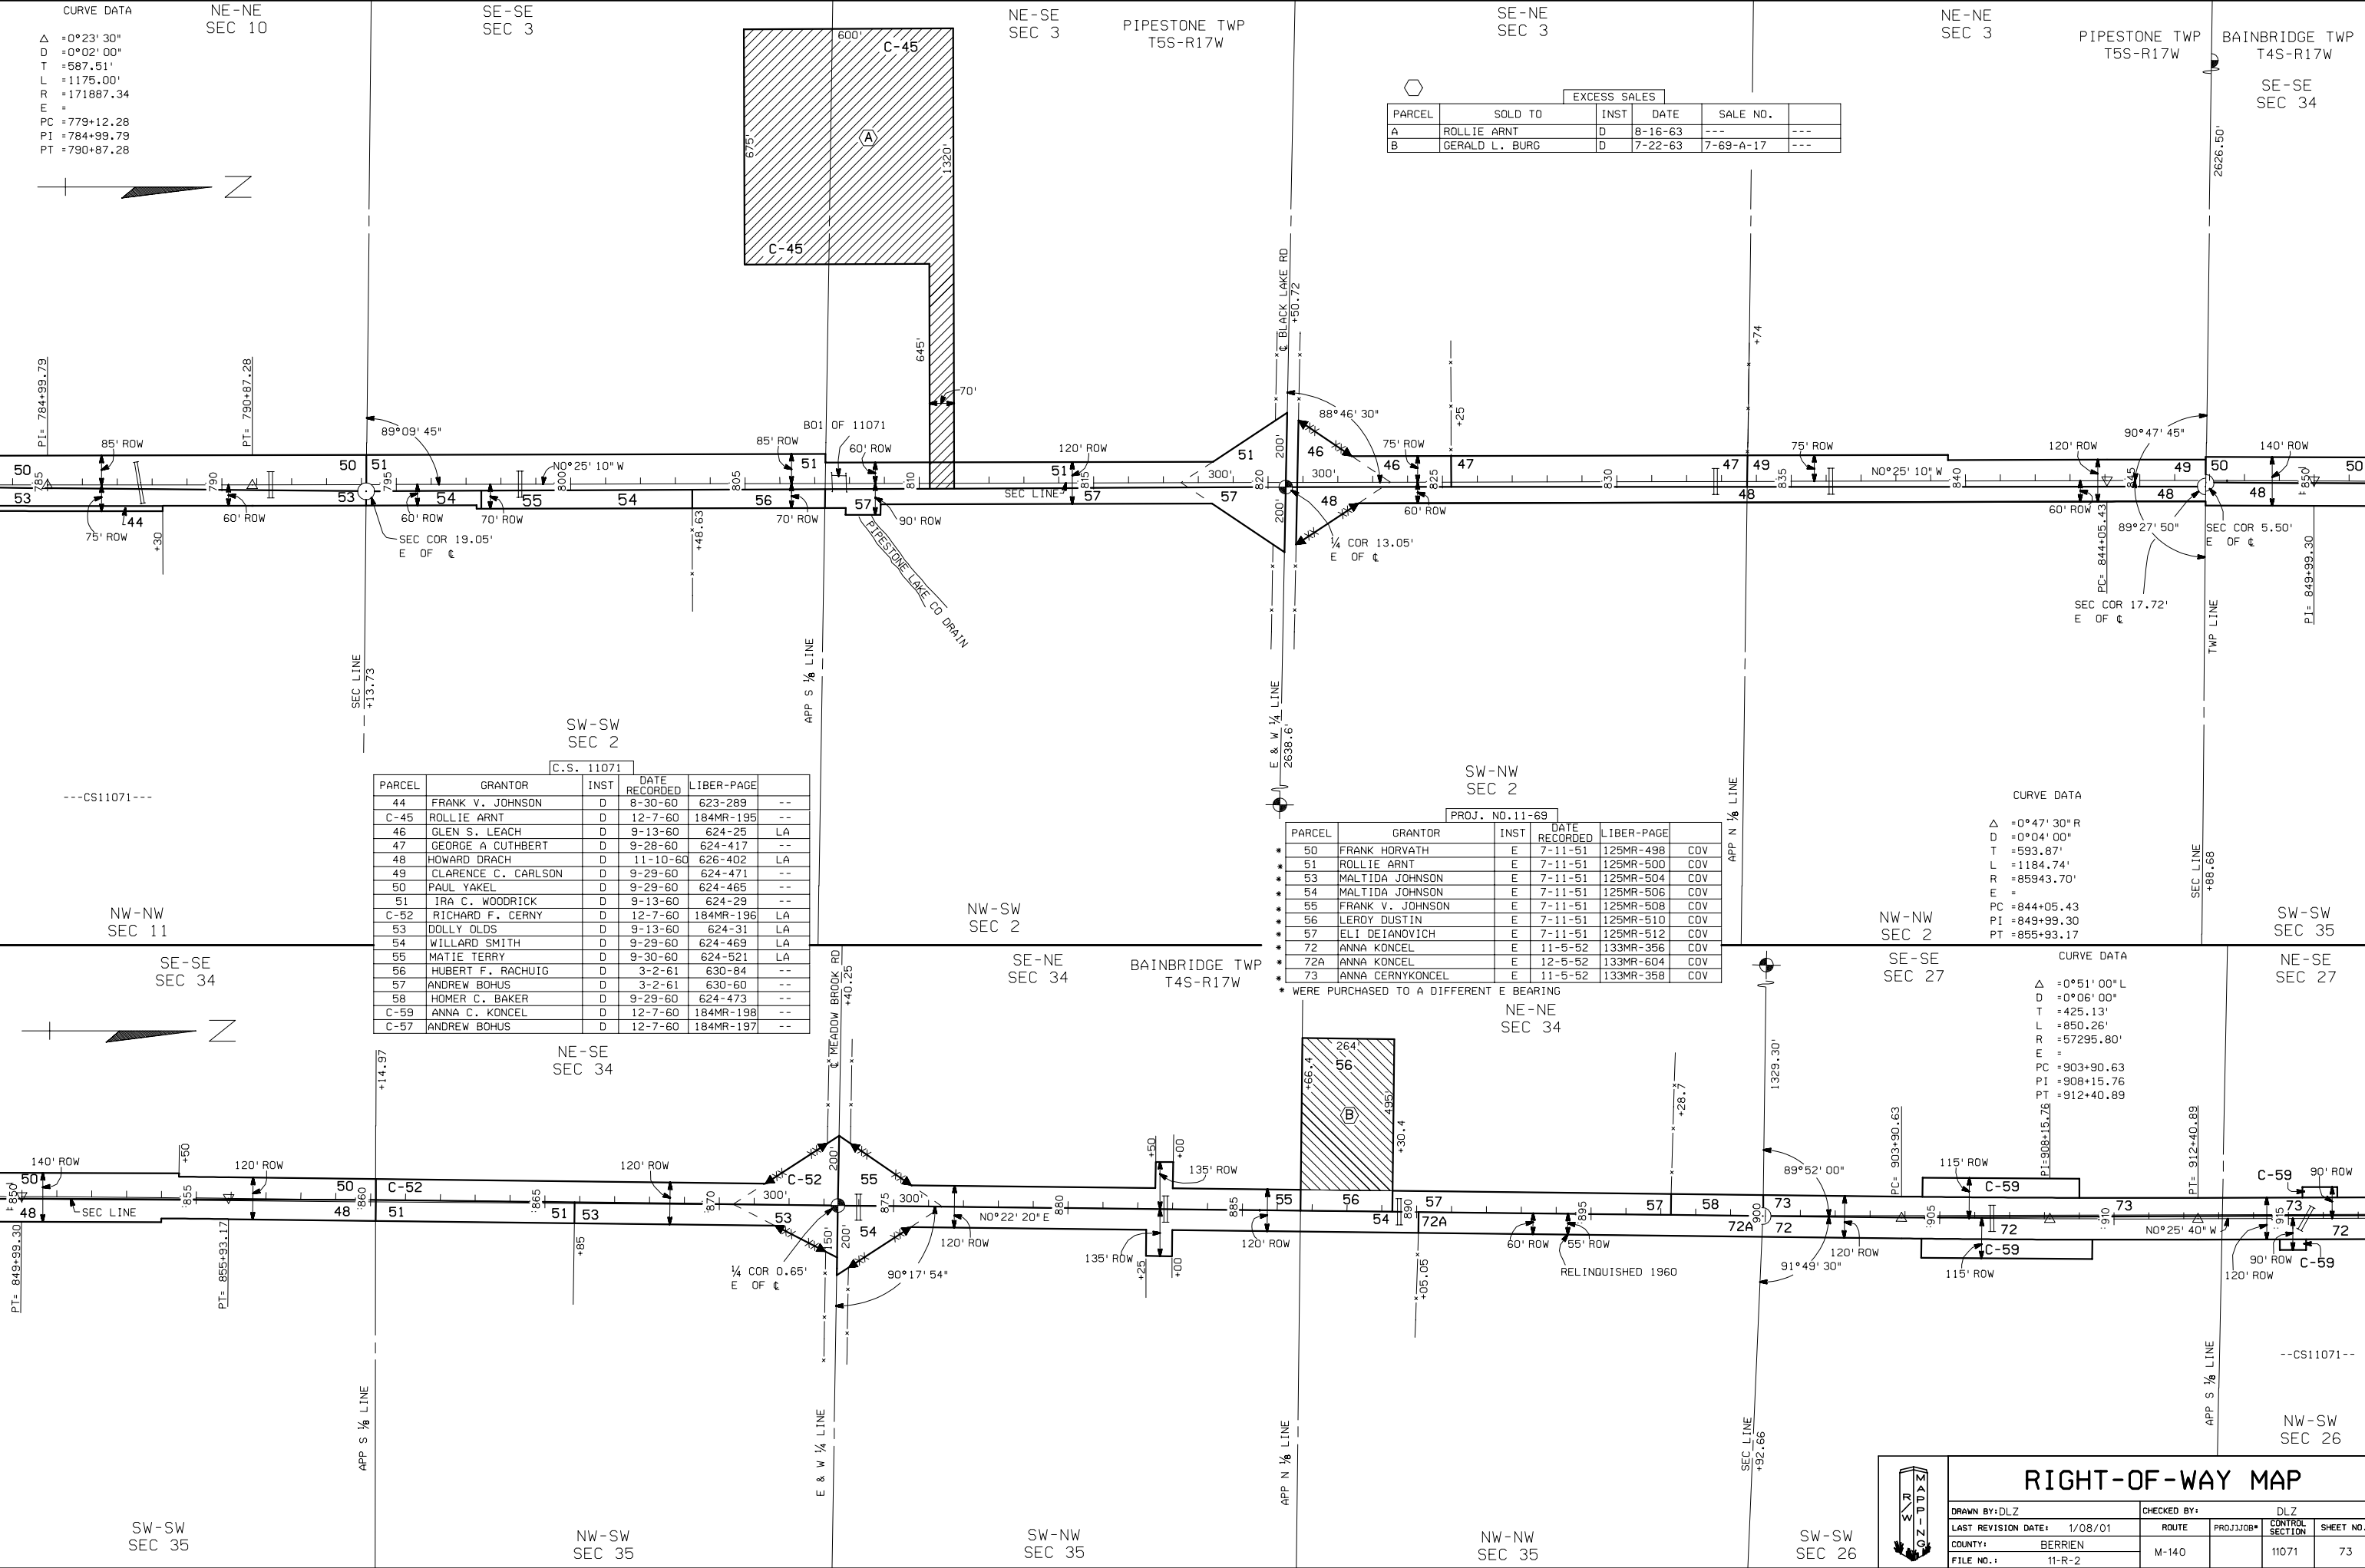

RIGHT-OF-WAY MAP

DRAWN BY: DLZ	CHECKED BY:	DLZ
LAST REVISION DATE: 1/08/01	ROUTE	PROJ/JOB#
COUNTY: BERRIEN	M-140	CONTROL SECTION
FILE NO.: 11-R-2		11071
		SHEET NO. 73