


1 2 

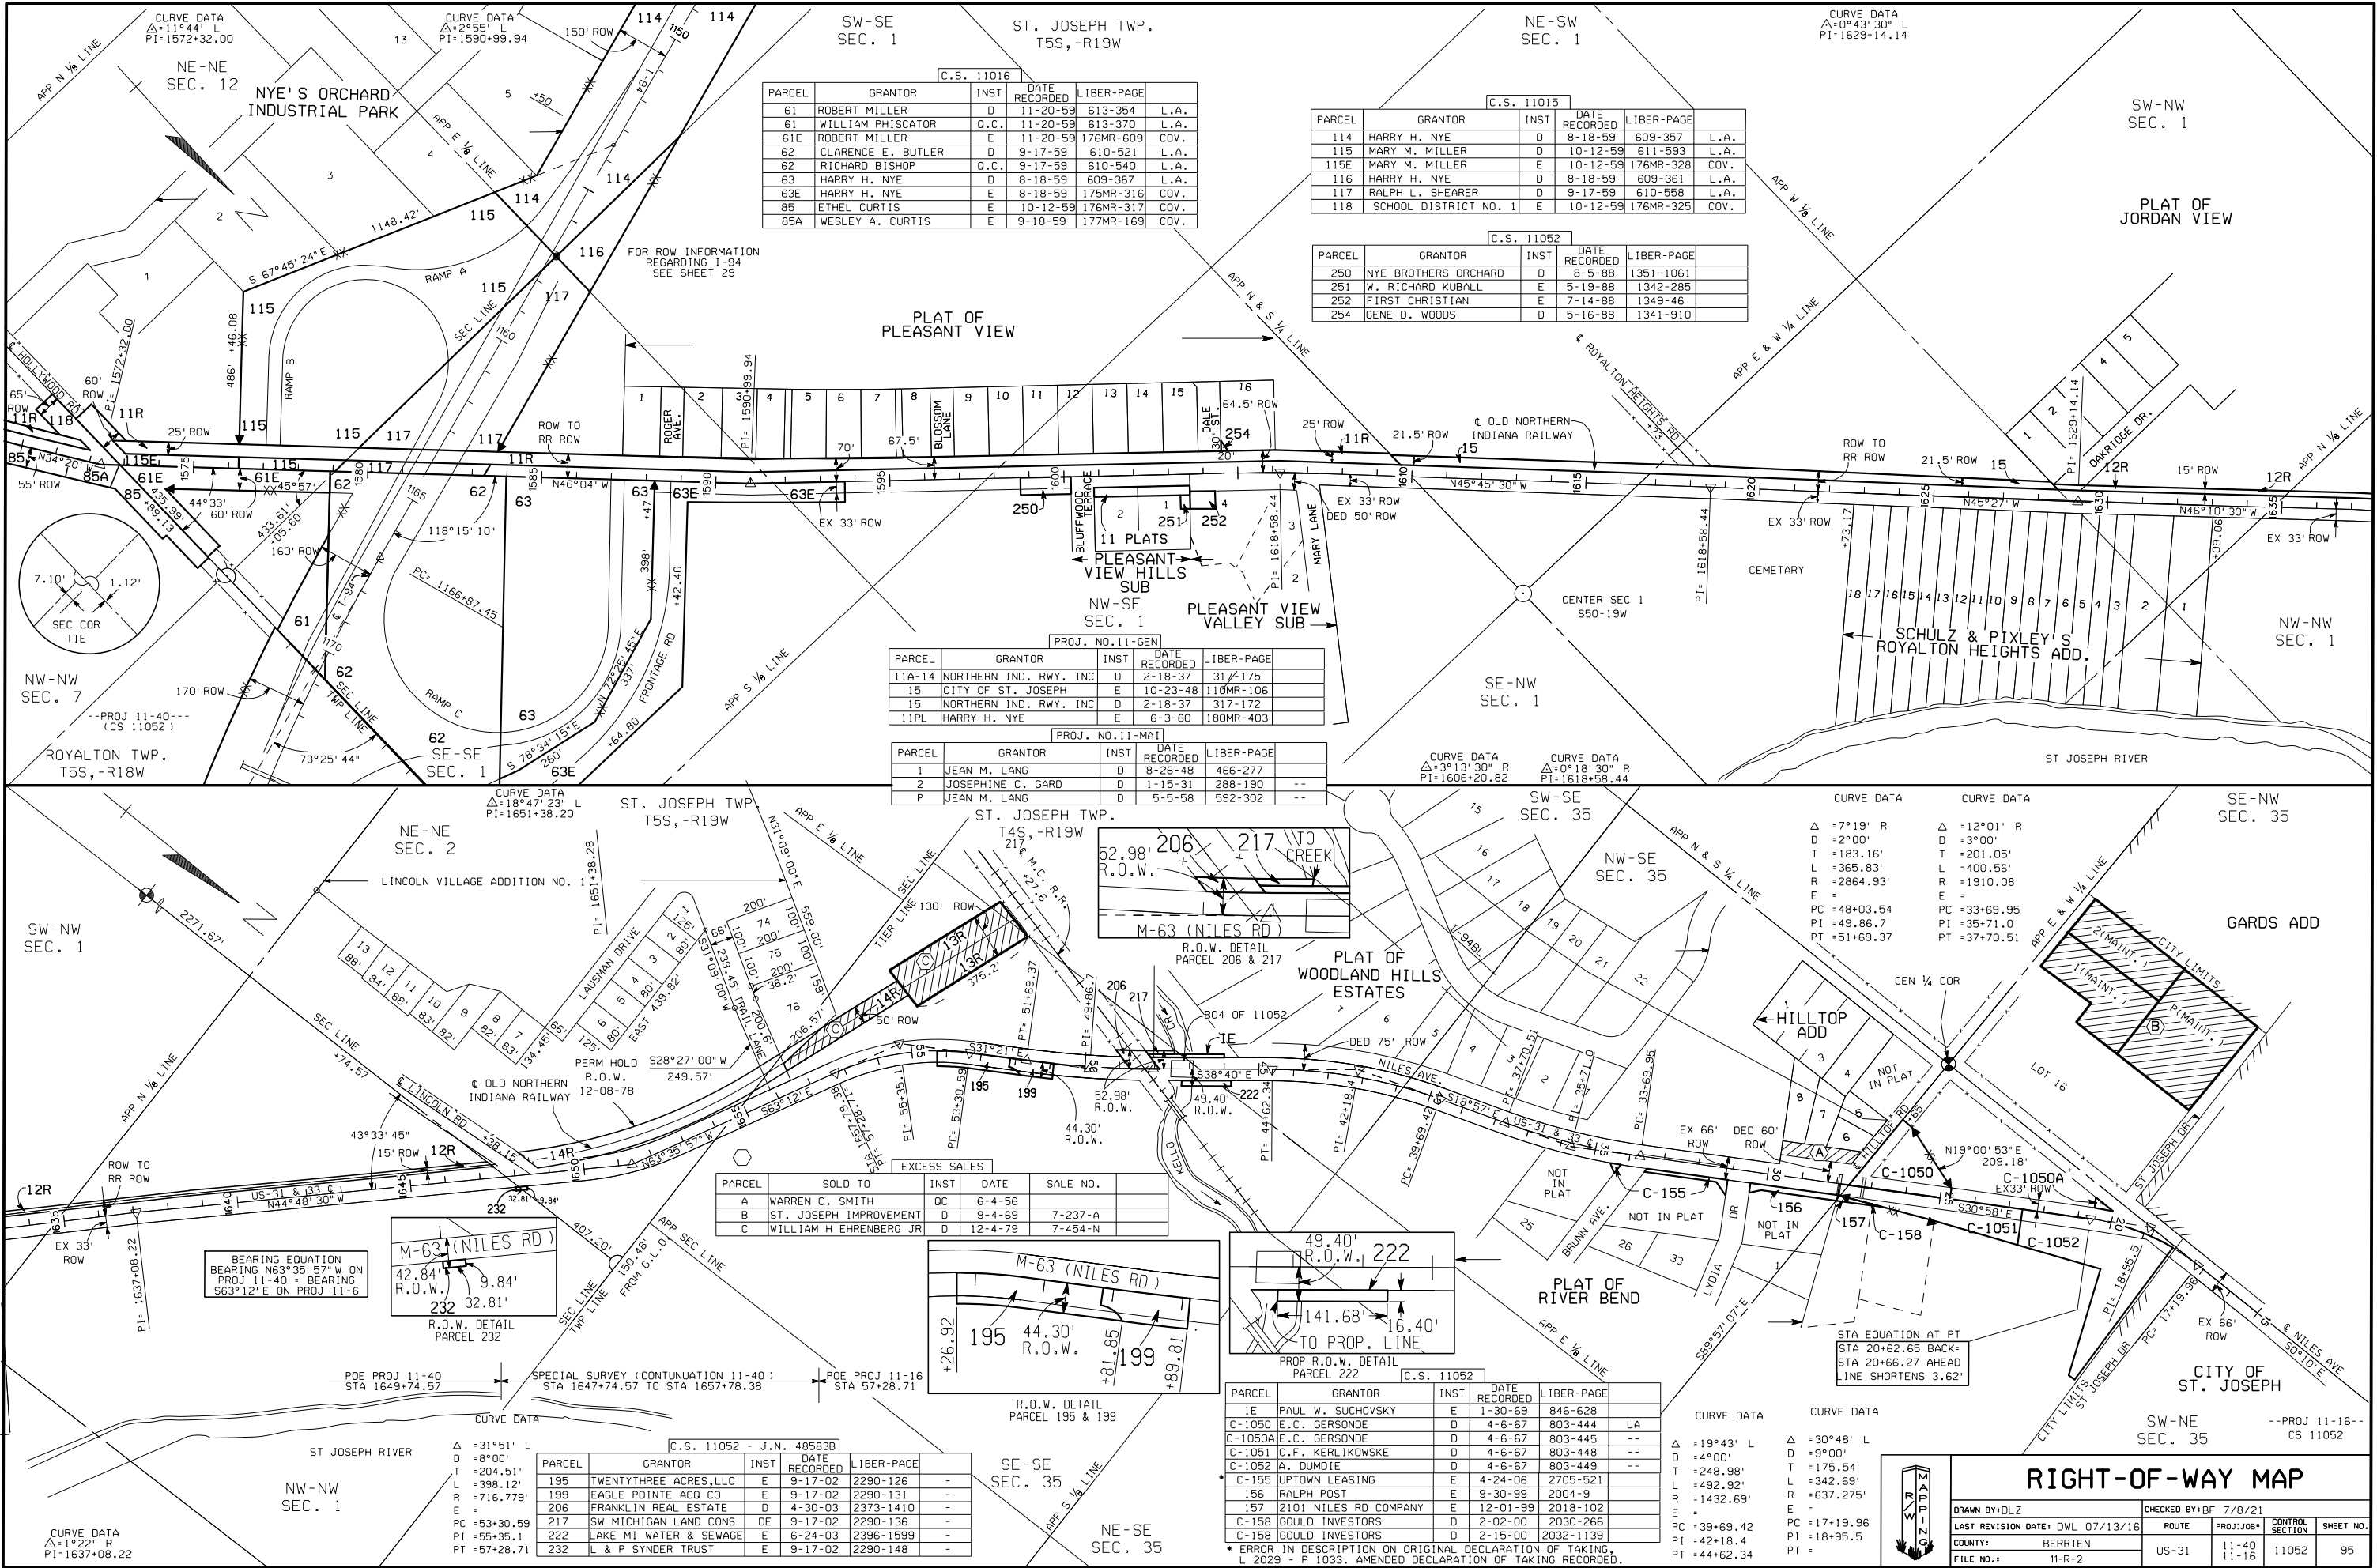

## RIGHT-OF-WAY MAP

|                                  |                       |       |           |                 |           |
|----------------------------------|-----------------------|-------|-----------|-----------------|-----------|
| DRAWN BY: DLZ                    | CHECKED BY: BF 7/8/21 | ROUTE | PROJ/JOB# | CONTROL SECTION | SHEET NO. |
| LAST REVISION DATE: DWL 07/13/16 |                       | US-31 | 11-40     | 11052           | 95        |
| COUNTY: BERRIEN                  |                       |       |           |                 |           |
| FILE NO.: 11-R-2                 |                       |       |           |                 |           |