


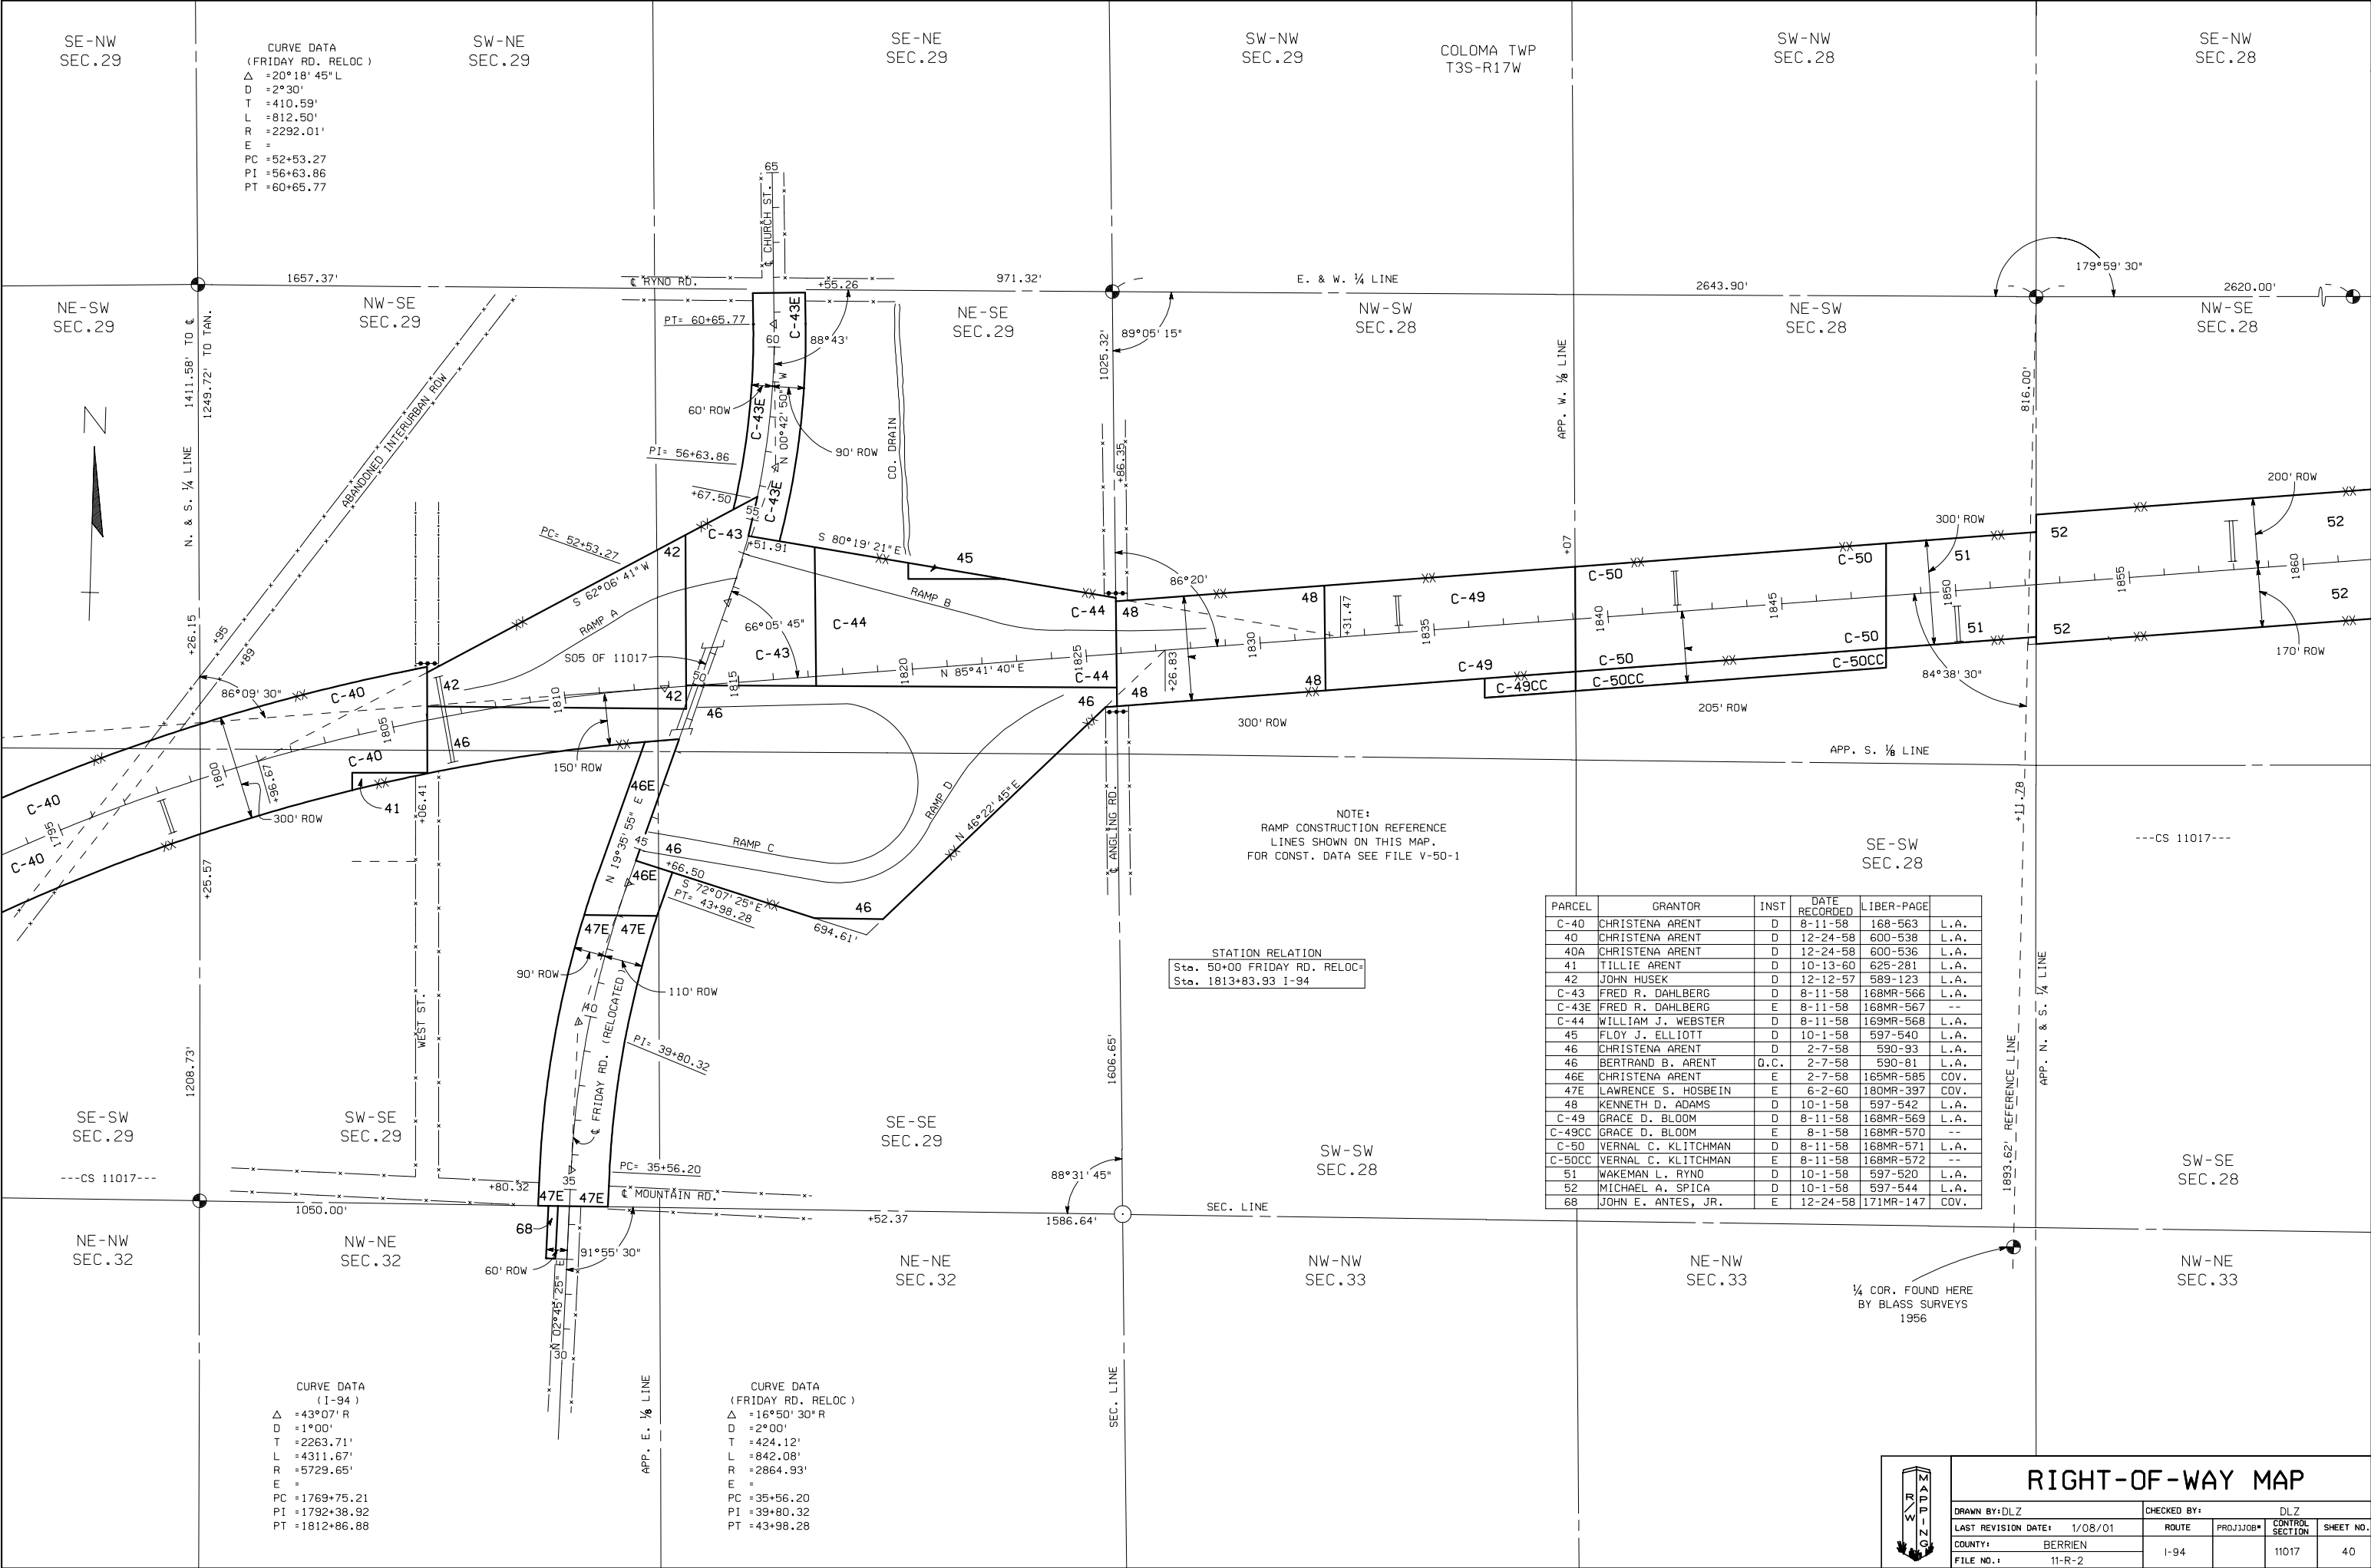

PARCEL	GRANTOR	INST	DATE RECORDED	LIBER-PAGE	
C-40	CHRISTENA ARENT	D	8-11-58	168-563	L.A.
40	CHRISTENA ARENT	D	12-24-58	600-538	L.A.
40A	CHRISTENA ARENT	D	12-24-58	600-536	L.A.
41	TILLIE ARENT	D	10-13-60	625-281	L.A.
42	JOHN HUSEK	D	12-12-57	589-123	L.A.
C-43	FRED R. DAHLBERG	D	8-11-58	168MR-566	L.A.
C-43E	FRED R. DAHLBERG	E	8-11-58	168MR-567	--
C-44	WILLIAM J. WEBSTER	D	8-11-58	169MR-568	L.A.
45	FLOY J. ELLIOTT	D	10-1-58	597-540	L.A.
46	CHRISTENA ARENT	D	2-7-58	590-93	L.A.
46	BERTRAND B. ARENT	D.C.	2-7-58	590-81	L.A.
46E	CHRISTENA ARENT	E	2-7-58	165MR-585	COV.
47E	LAWRENCE S. HOSBEIN	E	6-2-60	180MR-397	COV.
48	KENNETH D. ADAMS	D	10-1-58	597-542	L.A.
C-49	GRACE D. BLOOM	D	8-11-58	168MR-569	L.A.
C-49CC	GRACE D. BLOOM	E	8-1-58	168MR-570	--
C-50	VERNAL C. KLITCHMAN	D	8-11-58	168MR-571	L.A.
C-50CC	VERNAL C. KLITCHMAN	E	8-11-58	168MR-572	--
51	WAKEMAN L. RYNO	D	10-1-58	597-520	L.A.
52	MICHAEL A. SPICA	D	10-1-58	597-544	L.A.
68	JOHN E. ANTES, JR.	E	12-24-58	171MR-147	COV.

RIGHT-OF-WAY MAP

DRAWN BY:DLZ

LAST REVISION DATE: 1/08/01

COUNTY: BERRIEN

FILE NO.: 11-R-2

CHECKED BY:

ROUTE I-94

DLZ

CONTROL SECTION 11017

SHEET NO. 40