



1 2 3 4 5 6 7 8 9 10 11 12 13 14 15 16 17 18 19 20 21 22 23 24 25 26 27 28 29 30 31 32 33 34 35 36 37 38 39 40 41 42 43 44 45 46 47 48 49 50 51 52 53 54 55 56 57 58 59 60 61 62

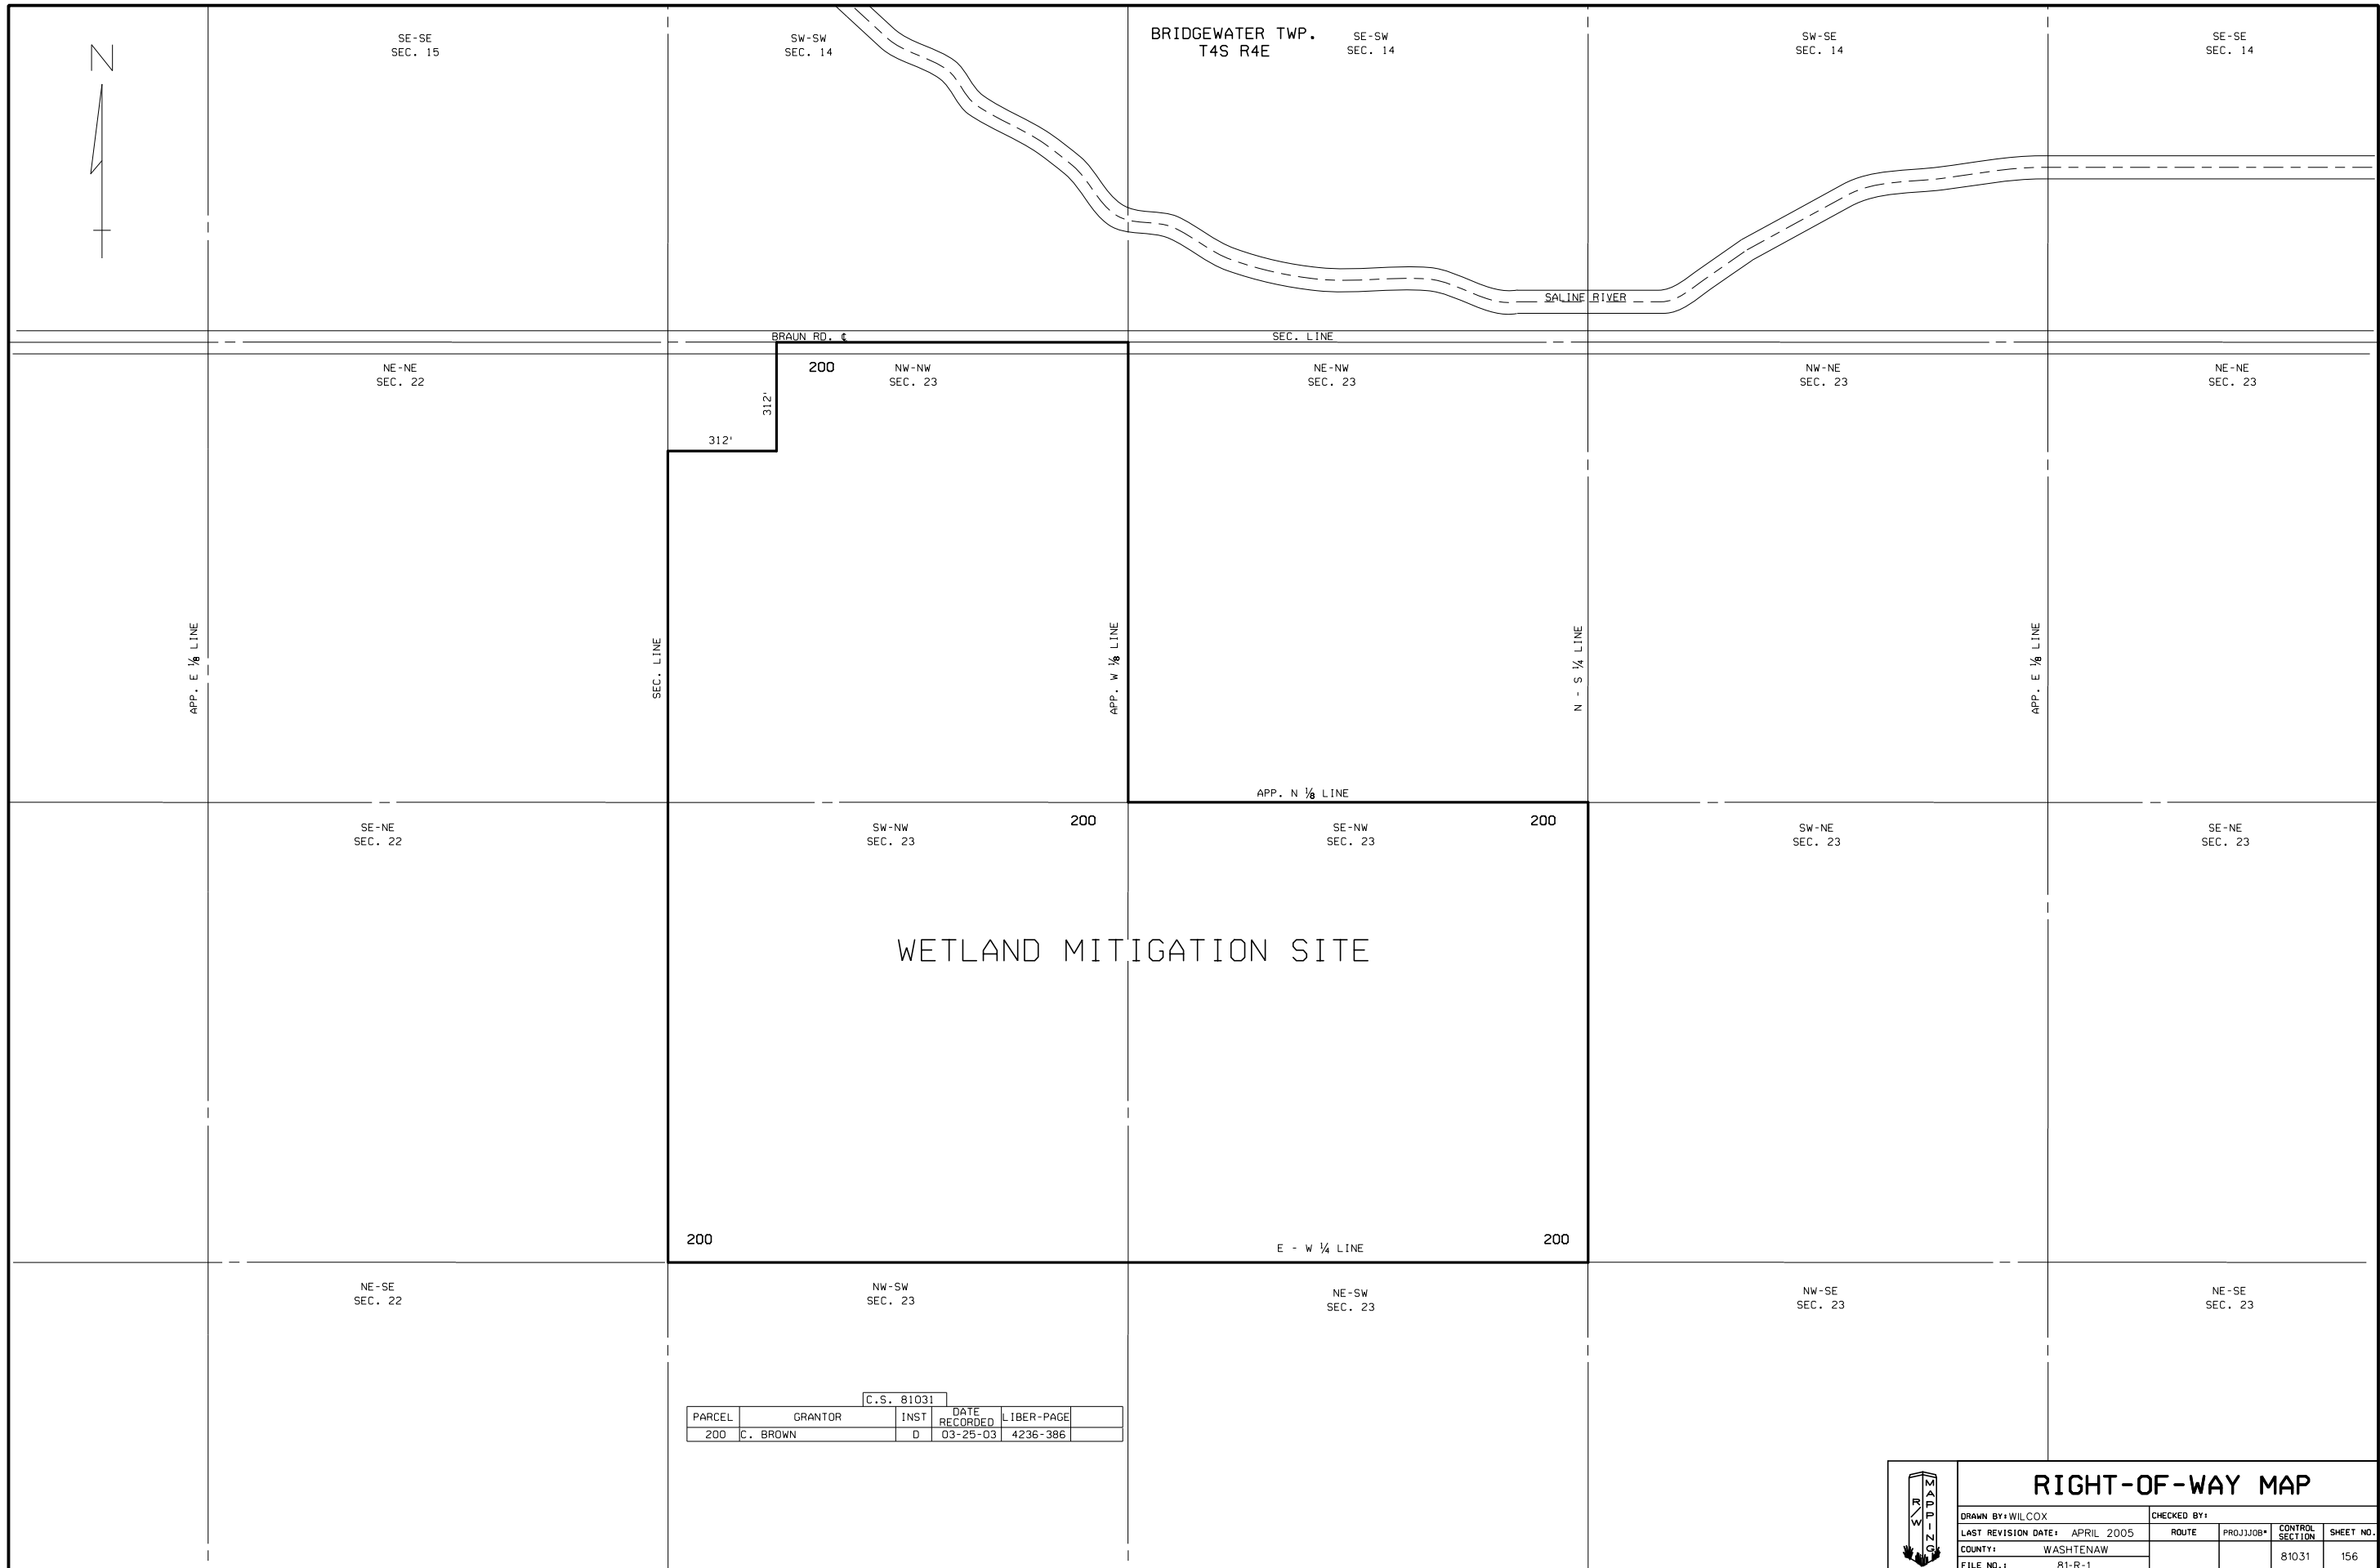

C.S. 81031				
PARCEL	GRANTOR	INST	DATE RECORDED	LIBER-PAGE
200	C. BROWN	D	03-25-03	4236-386

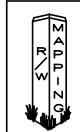

RIGHT-OF-WAY MAP

DRAWN BY: WIL COX		CHECKED BY:		
LAST REVISION DATE: APRIL 2005	ROUTE	PROJ/JOB#	CONTROL SECTION	SHEET NO.
COUNTY: WASHTENAW			81031	156
FILE NO.: 81-R-1				