


1 2 

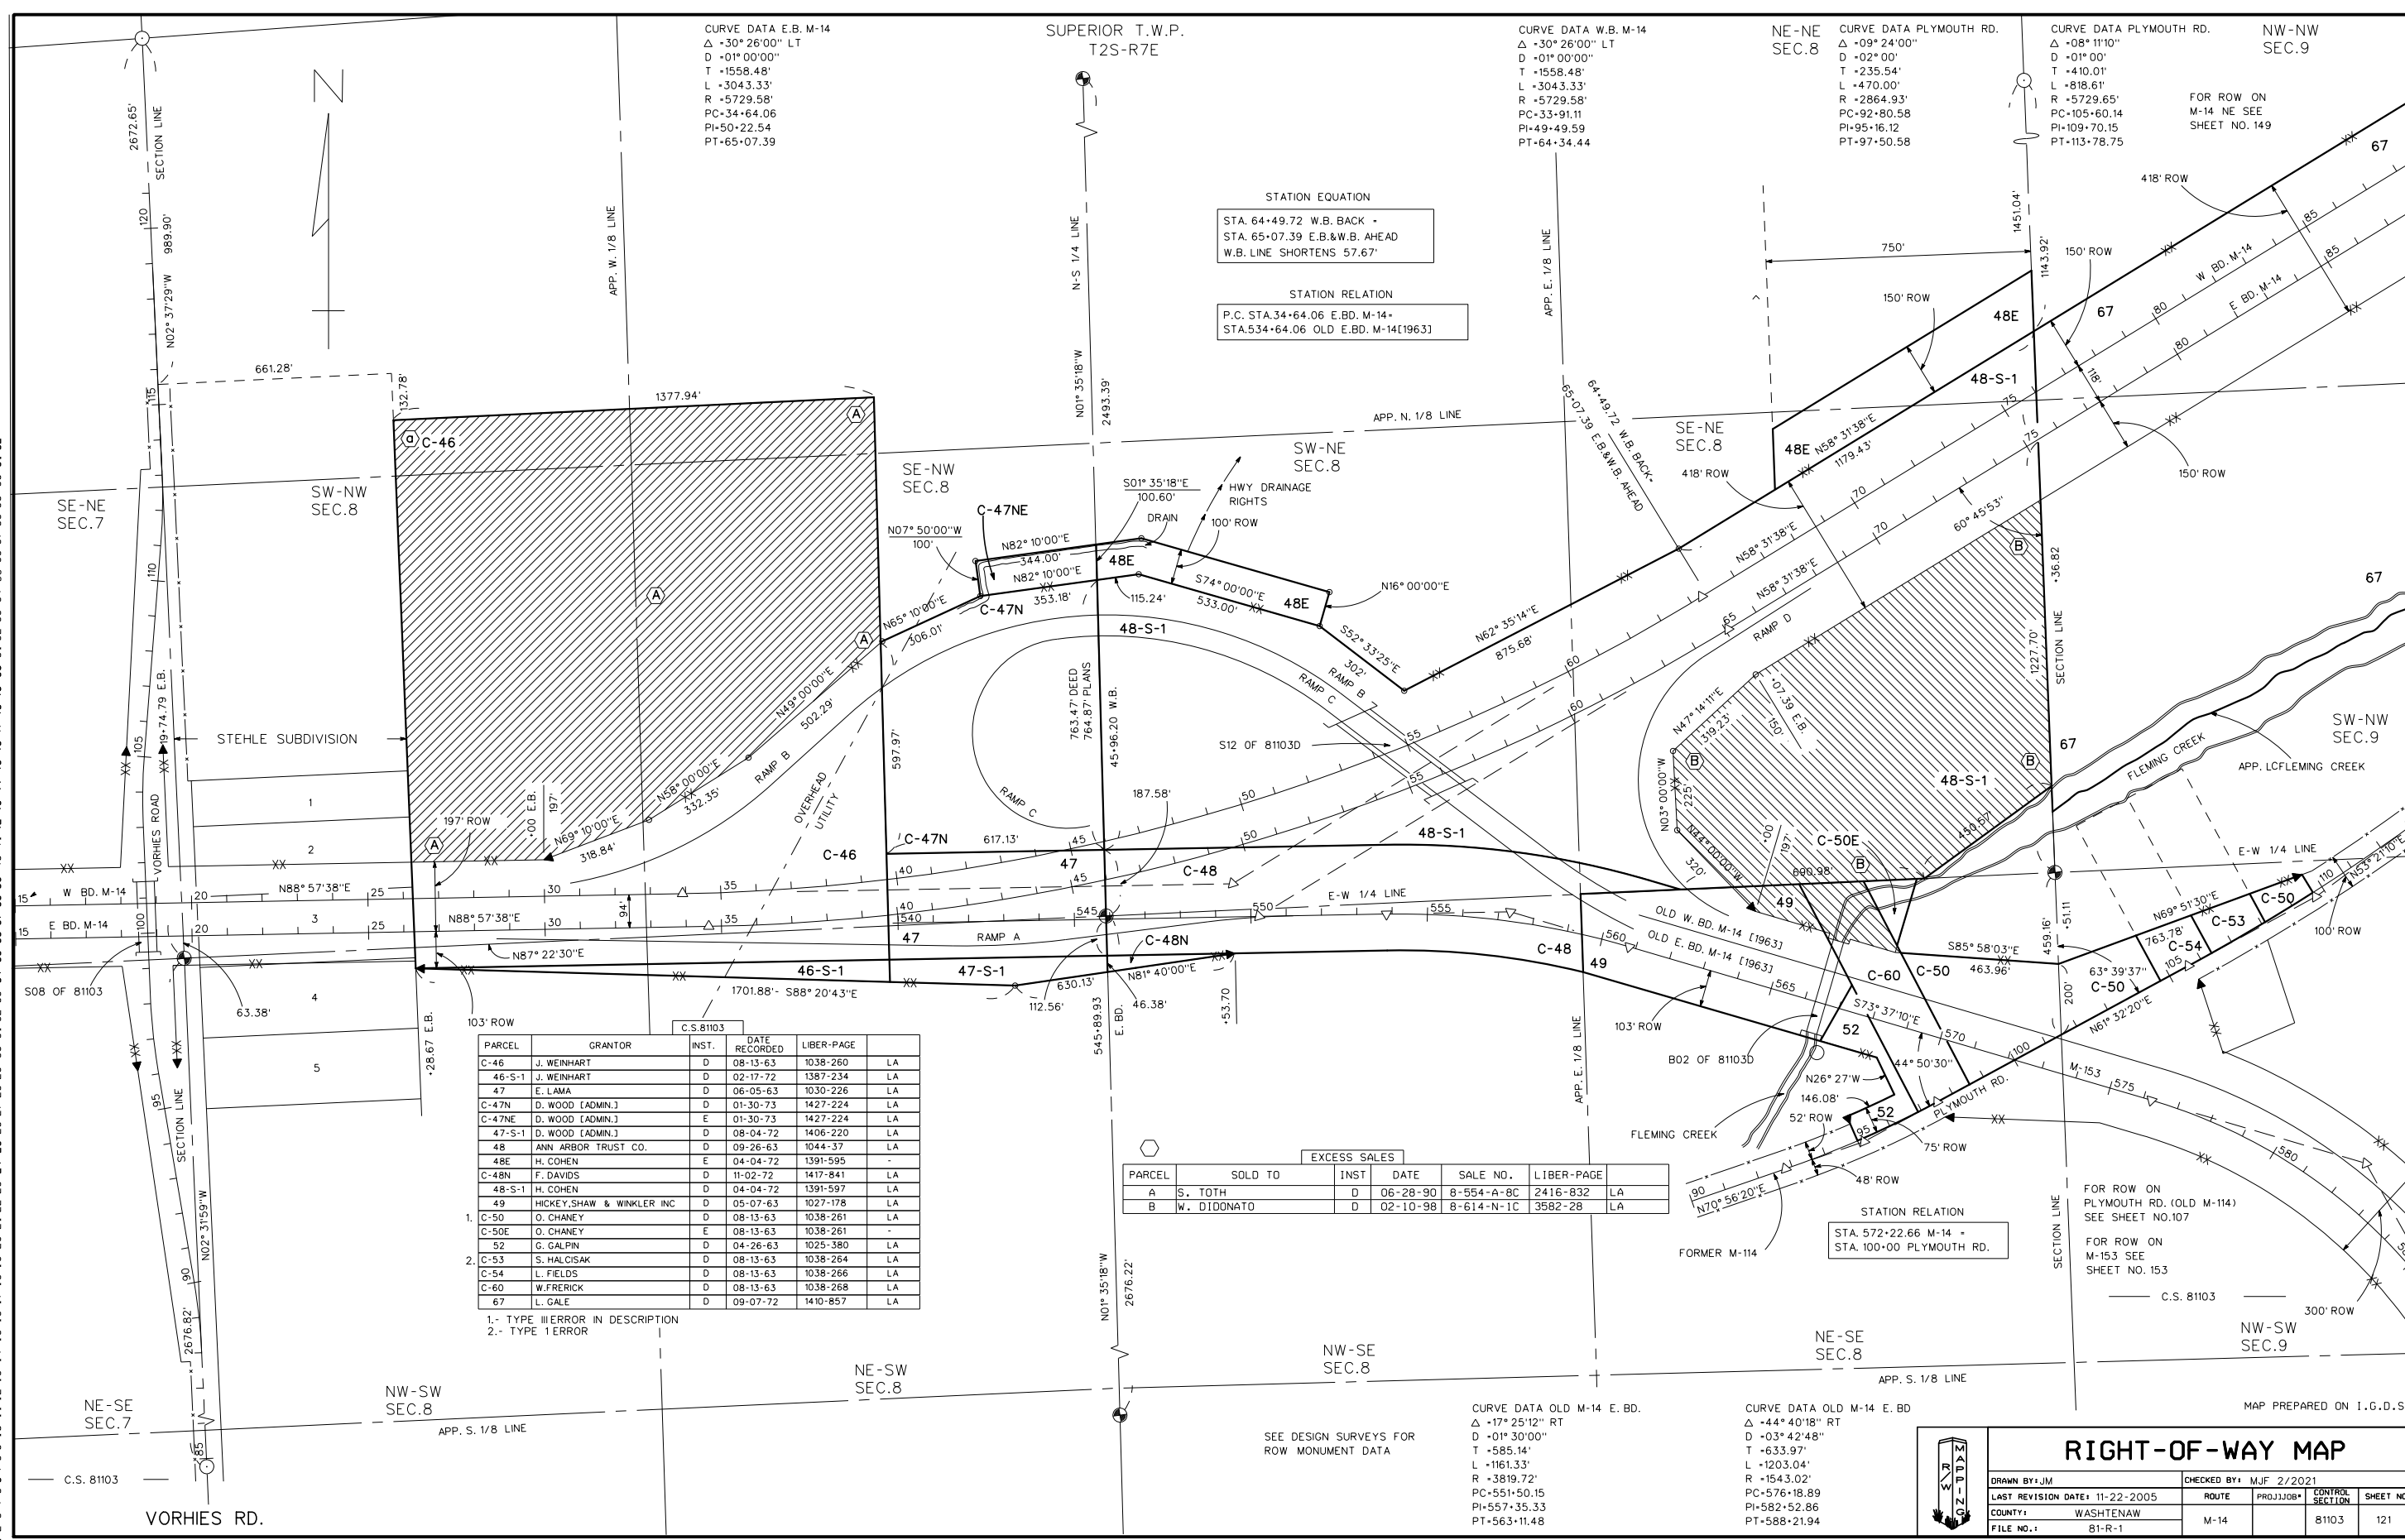

CURVE DATA E.B. M-14
 Δ -30° 26' 00" LT
 D -01° 00' 00"
 T -1558.48'
 L -3043.33'
 R -5729.58'
 PC-34+64.06
 PI-50+22.54
 PT-65+07.39

SUPERIOR T.W.P.
 T2S-R7E

CURVE DATA W.B. M-14
 Δ -30° 26' 00" LT
 D -01° 00' 00"
 T -1558.48'
 L -3043.33'
 R -5729.58'
 PC-33+91.11
 PI-49+49.59
 PT-64+34.44

NE-NE SEC.8
 CURVE DATA PLYMOUTH RD.
 Δ -09° 24' 00"
 D -02° 00' 00"
 T -235.54'
 L -470.00'
 R -2864.93'
 PC-92+80.58
 PI-95+16.12
 PT-97+50.58

NW-NW SEC.9
 CURVE DATA PLYMOUTH RD.
 Δ -08° 11' 10"
 D -01° 00' 00"
 T -410.01'
 L -818.61'
 R -5729.65'
 PC-105+60.14
 PI-109+70.15
 PT-113+78.75

STATION EQUATION
 STA. 64+49.72 W.B. BACK -
 STA. 65+07.39 E.B.&W.B. AHEAD
 W.B. LINE SHORTENS 57.67'

STATION RELATION
 P.C. STA. 34+64.06 E.B.D. M-14 -
 STA. 534+64.06 OLD E.B.D. M-14[1963]

PARCEL	GRANTOR	INST.	DATE RECORDED	LIBER-PAGE	LA
C-46	J. WEINHART	D	08-13-63	1038-260	LA
46-S-1	J. WEINHART	D	02-17-72	1387-234	LA
47	E. LAMA	D	06-05-63	1030-226	LA
C-47N	D. WOOD [ADMIN.]	D	01-30-73	1427-224	LA
C-47NE	D. WOOD [ADMIN.]	E	01-30-73	1427-224	LA
47-S-1	D. WOOD [ADMIN.]	D	08-04-72	1406-220	LA
48	ANN ARBOR TRUST CO.	D	09-26-63	1044-37	LA
48E	H. COHEN	E	04-04-72	1391-595	-
C-48N	F. DAVIDS	D	11-02-72	1417-841	LA
48-S-1	H. COHEN	D	04-04-72	1391-597	LA
49	HICKEY, SHAW & WINKLER INC	D	05-07-63	1027-178	LA
C-50	O. CHANEY	D	08-13-63	1038-261	LA
C-50E	O. CHANEY	E	08-13-63	1038-261	-
52	G. GALPIN	D	04-26-63	1025-380	LA
C-53	S. HALCISAK	D	08-13-63	1038-264	LA
C-54	L. FIELDS	D	08-13-63	1038-266	LA
C-60	W. FRERICK	D	08-13-63	1038-268	LA
67	L. GALE	D	09-07-72	1410-857	LA

PARCEL	SOLD TO	INST.	DATE	SALE NO.	LIBER-PAGE	LA
A	S. TOTH	D	06-28-90	8-554-A-8C	2416-832	LA
B	W. DIDONATO	D	02-10-98	8-614-N-1C	3582-28	LA

1.- TYPE III ERROR IN DESCRIPTION
 2.- TYPE I ERROR

SEE DESIGN SURVEYS FOR ROW MONUMENT DATA

CURVE DATA OLD M-14 E.B.D.
 Δ -17° 25' 12" RT
 D -01° 30' 00"
 T -585.14'
 L -1161.33'
 R -3819.72'
 PC-551+50.15
 PI-557+35.33
 PT-563+11.48

CURVE DATA OLD M-14 E.B.D.
 Δ -44° 40' 18" RT
 D -03° 42' 48"
 T -633.97'
 L -1203.04'
 R -1543.02'
 PC-576+18.89
 PI-582+52.86
 PT-588+21.94

RIGHT-OF-WAY MAP

DRAWN BY: J.M.	CHECKED BY: M.J.F. 2/2021
LAST REVISION DATE: 11-22-2005	ROUTE: M-14
COUNTY: WASHTENAW	PROJ/JOB: 81103
FILE NO.: 81-R-1	CONTROL SECTION: 81103
	SHEET NO.: 121

MAP PREPARED ON I.G.D.S.