


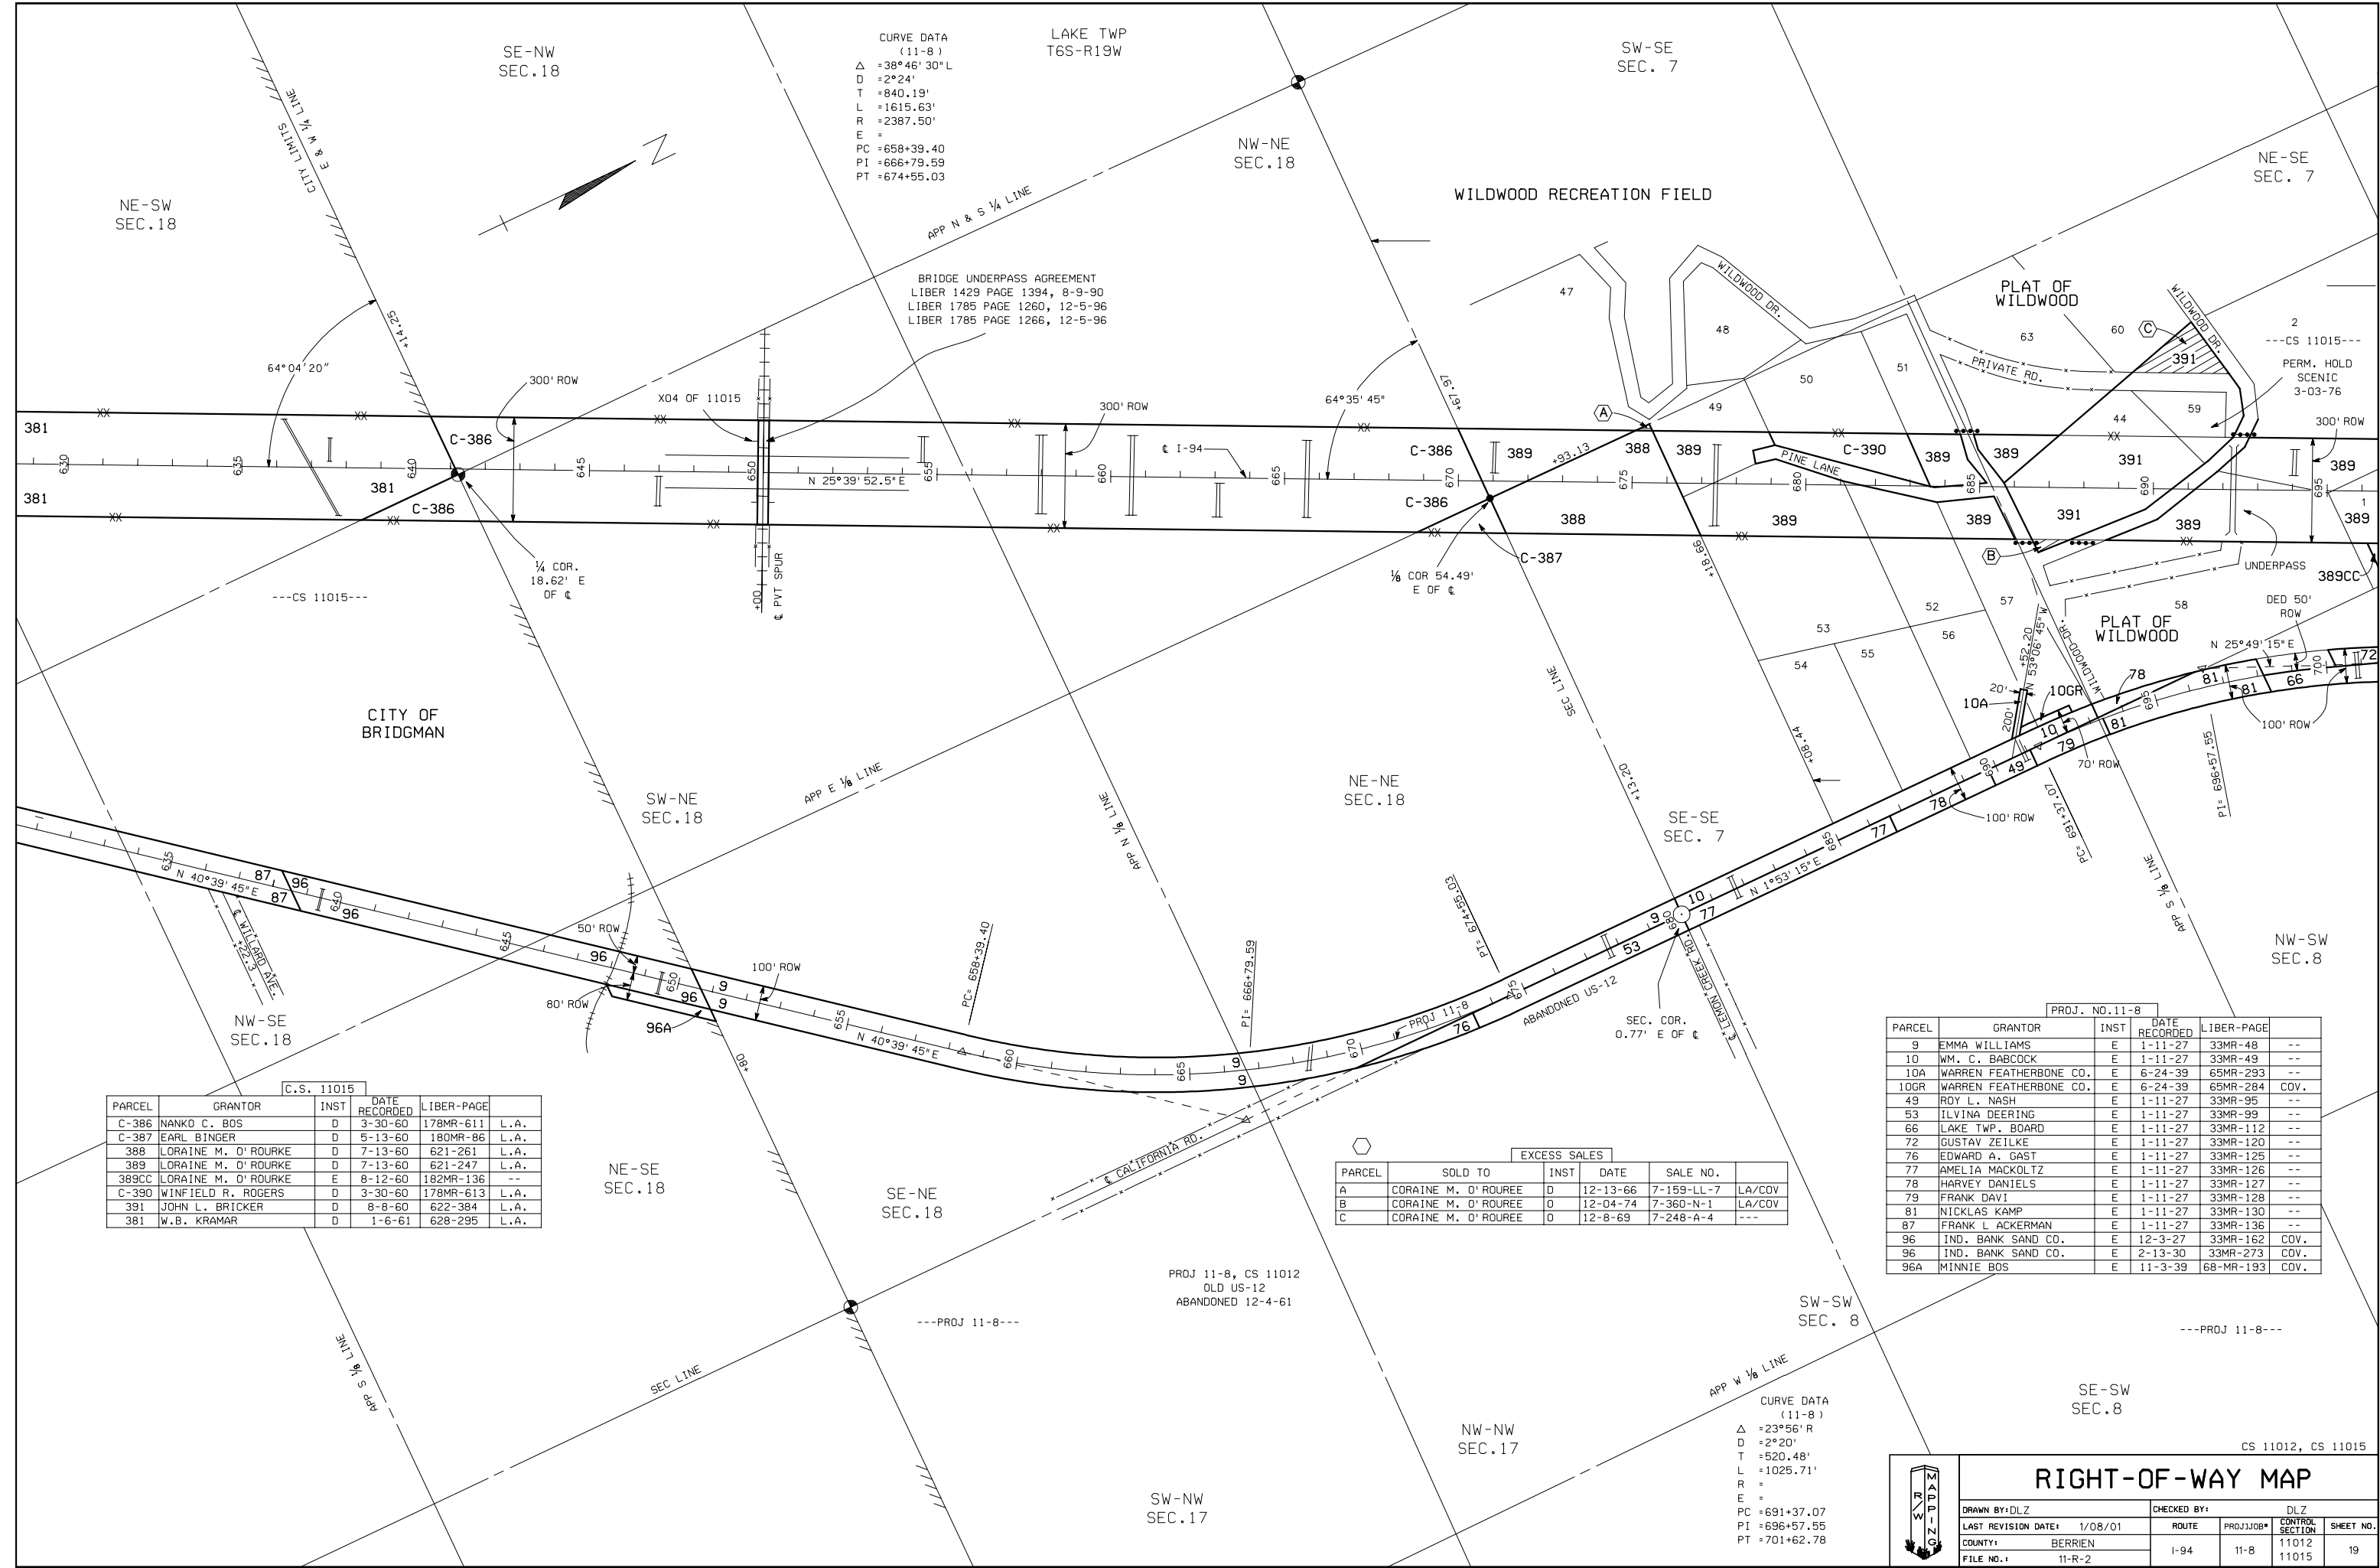

CURVE DATA
(11-8)
Δ = 38°46' 30" L
D = 2°24'
T = 840.19'
L = 1615.63'
R = 2387.50'
E =
PC = 658+39.40
PI = 666+79.59
PT = 674+55.03

BRIDGE UNDERPASS AGREEMENT
LIBER 1429 PAGE 1394, 8-9-90
LIBER 1785 PAGE 1260, 12-5-96
LIBER 1785 PAGE 1266, 12-5-96

C.S. 11015					
PARCEL	GRANTOR	INST	DATE RECORDED	LIBER-PAGE	
C-386	NANKO C. BOS	D	3-30-60	178MR-611	L.A.
C-387	EARL BINGER	D	5-13-60	180MR-86	L.A.
388	LORAIN M. O'ROURKE	D	7-13-60	621-261	L.A.
389	LORAIN M. O'ROURKE	D	7-13-60	621-247	L.A.
389CC	LORAIN M. O'ROURKE	E	8-12-60	182MR-136	--
C-390	WINFIELD R. ROGERS	D	3-30-60	178MR-613	L.A.
391	JOHN L. BRICKER	D	8-8-60	622-384	L.A.
381	W.B. KRAMAR	D	1-6-61	628-295	L.A.

EXCESS SALES					
PARCEL	SOLD TO	INST	DATE	SALE NO.	
A	CORAIN M. O'ROUREE	D	12-13-66	7-159-LL-7	LA/COV
B	CORAIN M. O'ROUREE	D	12-04-74	7-360-N-1	LA/COV
C	CORAIN M. O'ROUREE	D	12-8-69	7-248-A-4	---

PROJ. NO. 11-8				
PARCEL	GRANTOR	INST	DATE RECORDED	LIBER-PAGE
9	EMMA WILLIAMS	E	1-11-27	33MR-48
10	WM. C. BABCOCK	E	1-11-27	33MR-49
10A	WARREN FEATHERBONE CO.	E	6-24-39	65MR-293
10GR	WARREN FEATHERBONE CO.	E	6-24-39	65MR-284
49	ROY L. NASH	E	1-11-27	33MR-95
53	ILVINA DEERING	E	1-11-27	33MR-99
66	LAKE TWP. BOARD	E	1-11-27	33MR-112
72	GUSTAV ZEILKE	E	1-11-27	33MR-120
76	EDWARD A. GAST	E	1-11-27	33MR-125
77	AMELIA MACKOLTZ	E	1-11-27	33MR-126
78	HARVEY DANIELS	E	1-11-27	33MR-127
79	FRANK DAVI	E	1-11-27	33MR-128
81	NICKLAS KAMP	E	1-11-27	33MR-130
87	FRANK L ACKERMAN	E	1-11-27	33MR-136
96	IND. BANK SAND CO.	E	12-3-27	33MR-162
96	IND. BANK SAND CO.	E	2-13-30	33MR-273
96A	MINNIE BOS	E	11-3-39	68-MR-193

RIGHT-OF-WAY MAP

DRAWN BY: DLZ		CHECKED BY: DLZ	
LAST REVISION DATE: 1/08/01		ROUTE	
COUNTY: BERRIEN		PROJ/JOB: 11-8	
FILE NO.: 11-R-2		CONTROL SECTION	
		SHEET NO. 19	