


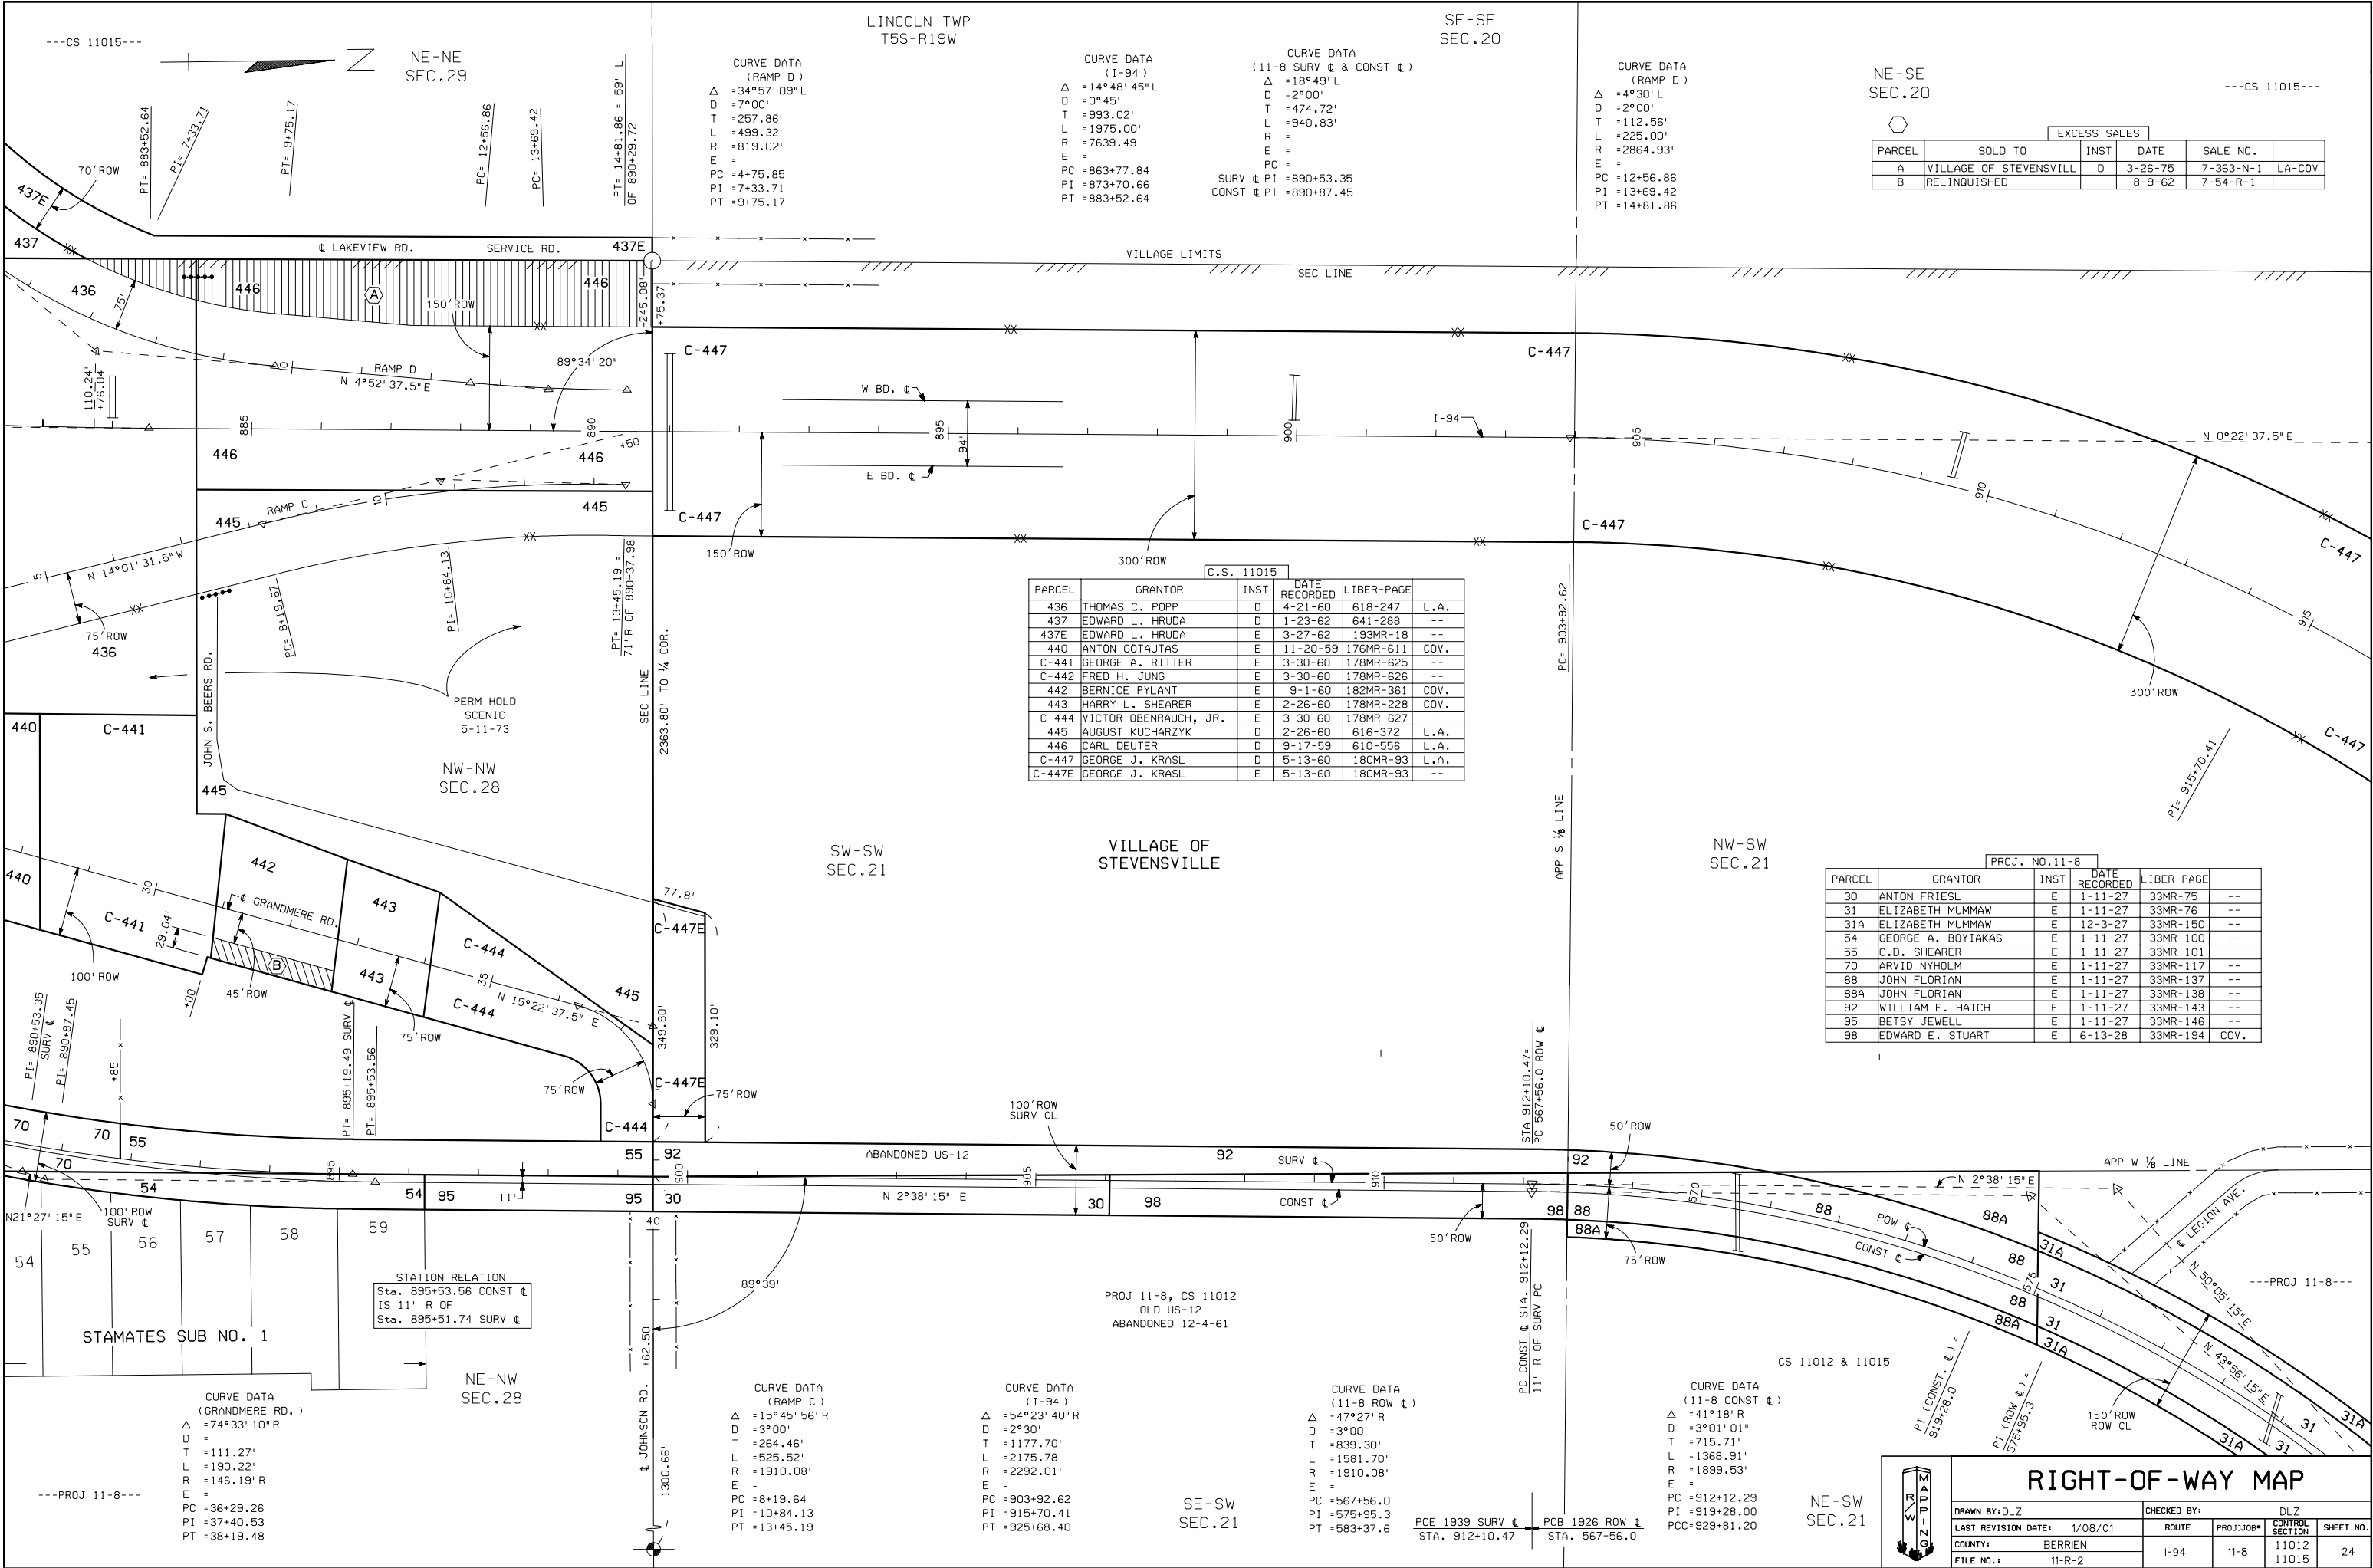

RIGHT-OF-WAY MAP				
DRAWN BY: DLZ		CHECKED BY:		DLZ
LAST REVISION DATE: 1/08/01		ROUTE	PROJ/JOB#	CONTROL SECTION
COUNTY: BERRIEN		I-94	11-8	11012
FILE NO.: 11-R-2				11015
				24