


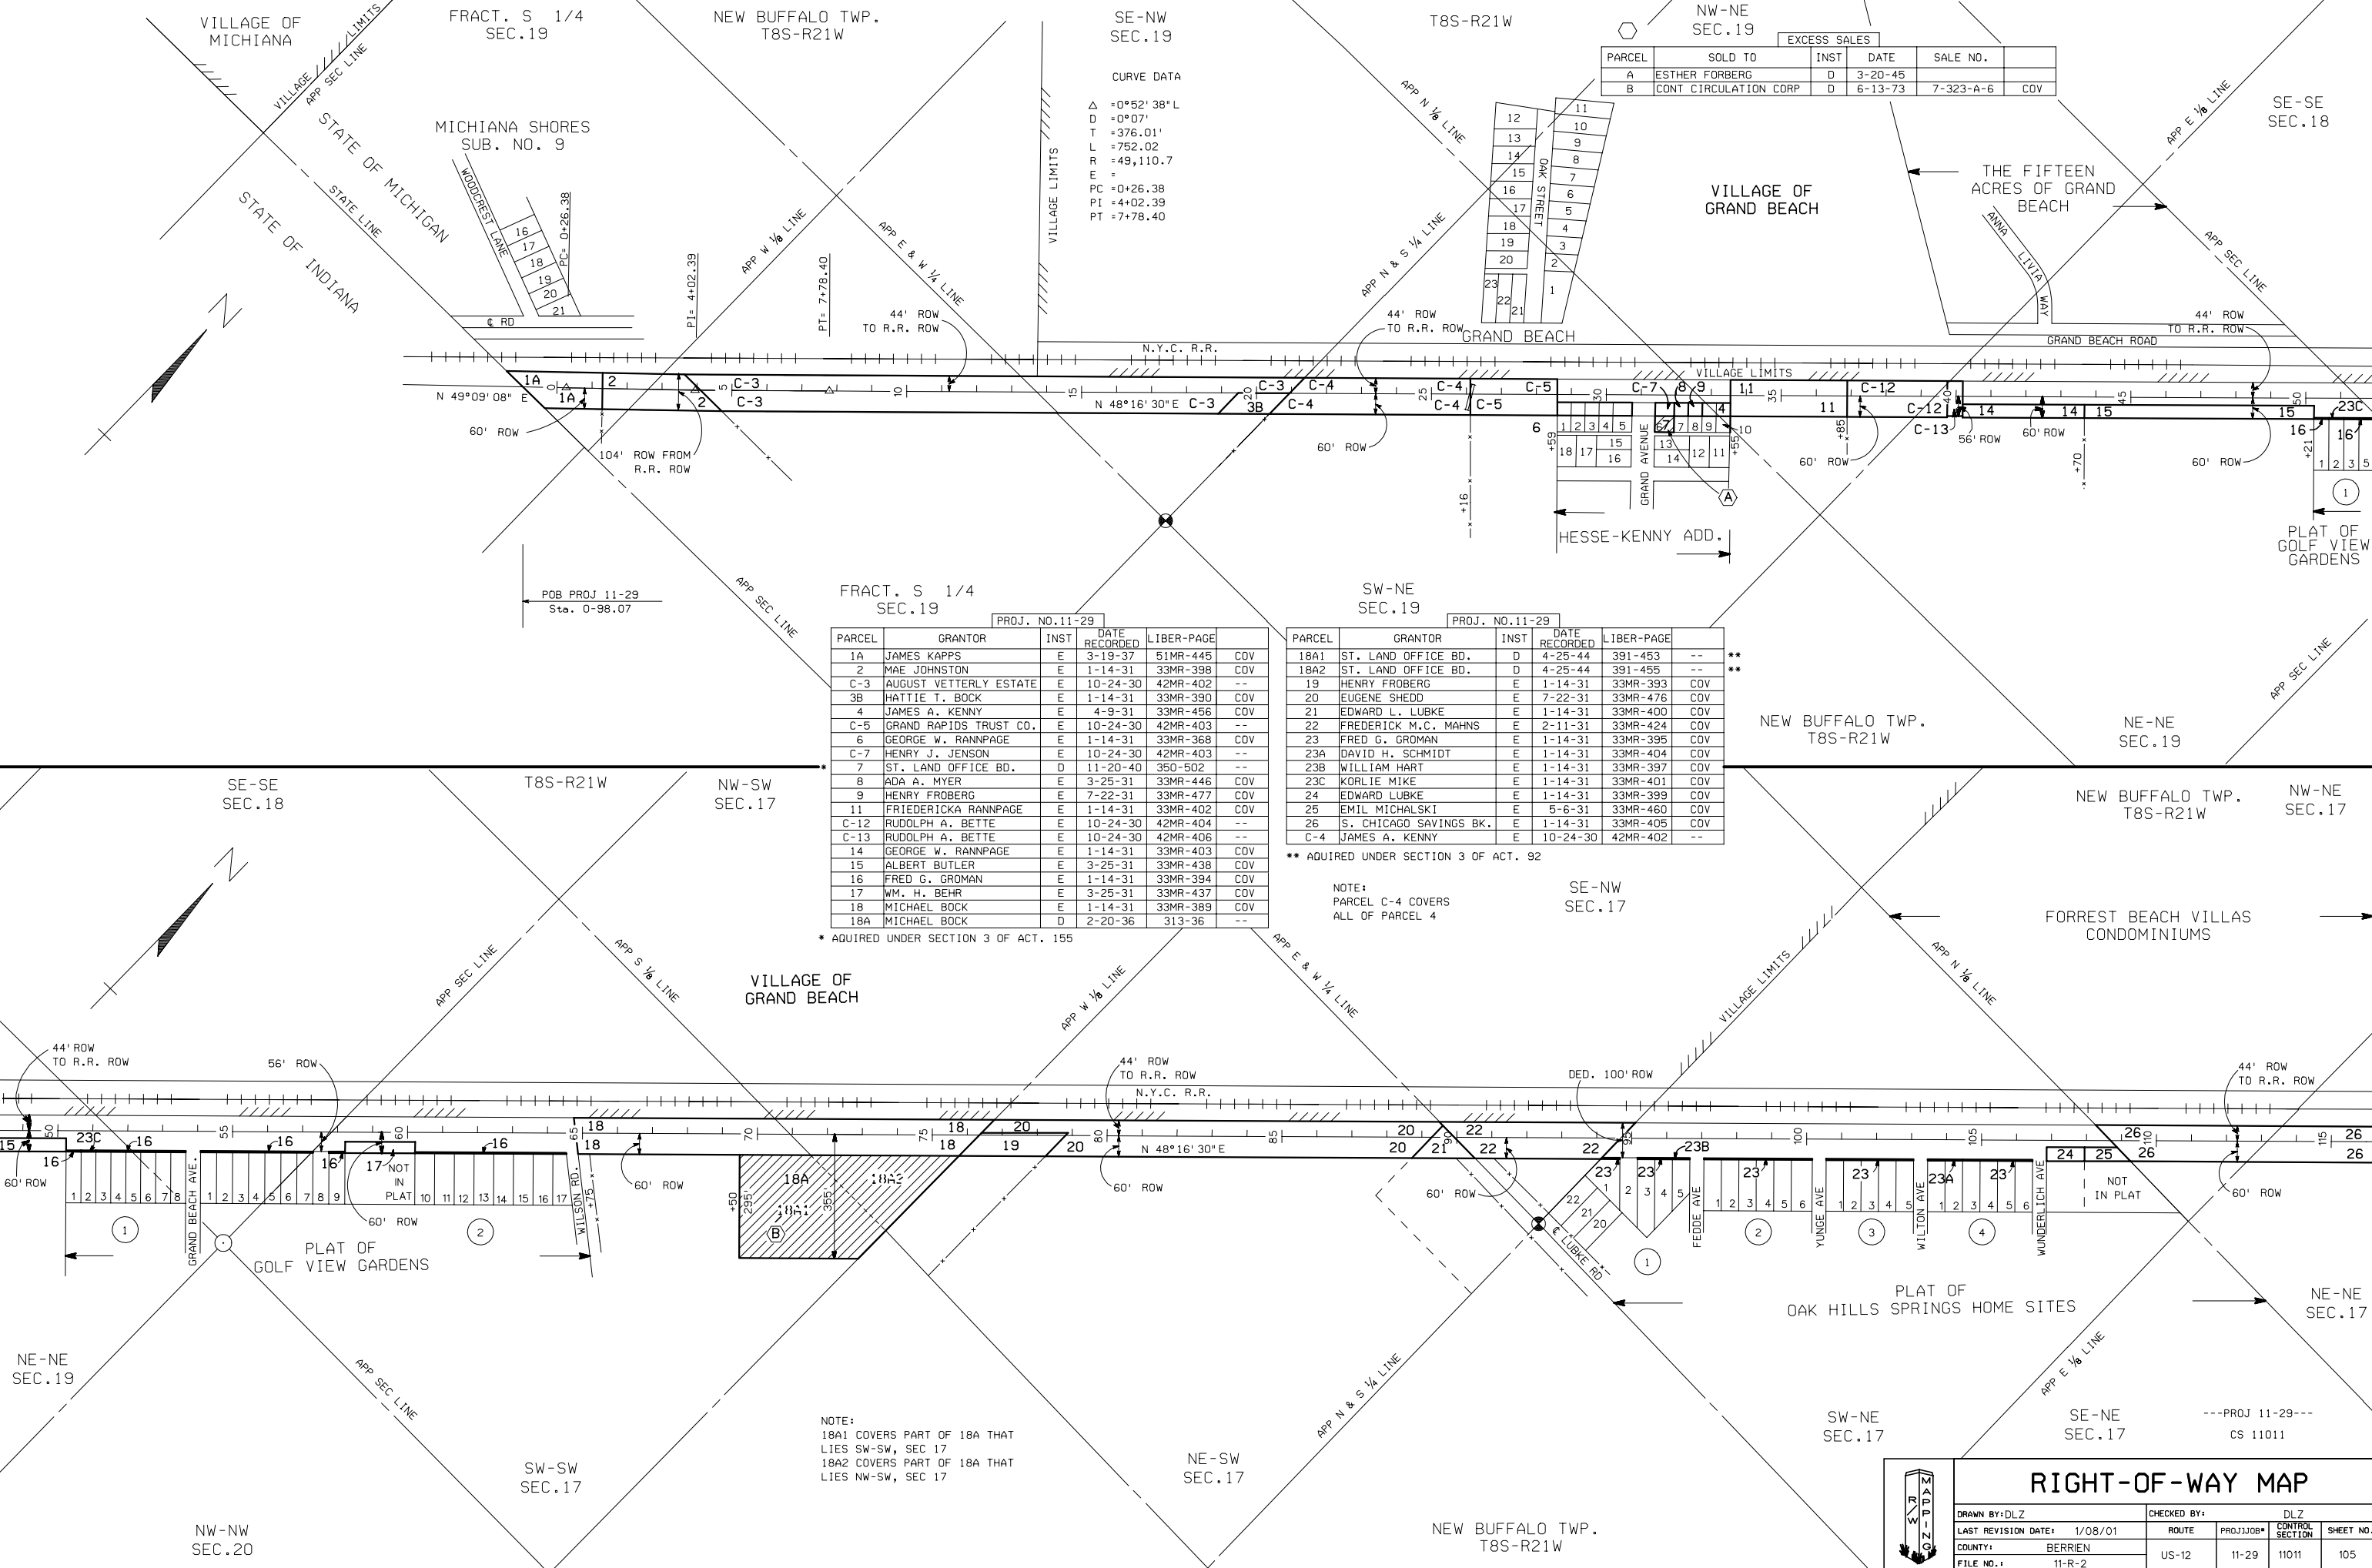

EXCESS SALES					
PARCEL	SOLD TO	INST	DATE	SALE NO.	
A	ESTHER FORBERG	D	3-20-45		
B	CONT CIRCULATION CORP	D	6-13-73	7-323-A-6	COV

PROJ. NO. 11-29					
PARCEL	GRANTOR	INST	DATE RECORDED	LIBER-PAGE	
1A	JAMES KAPPS	E	3-19-37	51MR-445	COV
2	MAE JOHNSTON	E	1-14-31	33MR-398	COV
C-3	AUGUST VETTERLY ESTATE	E	10-24-30	42MR-402	--
3B	HATTIE T. BOCK	E	1-14-31	33MR-390	COV
4	JAMES A. KENNY	E	4-9-31	33MR-456	COV
C-5	GRAND RAPIDS TRUST CO.	E	10-24-30	42MR-403	--
6	GEORGE W. RANNPAGE	E	1-14-31	33MR-368	COV
C-7	HENRY J. JENSON	E	10-24-30	42MR-403	--
7	ST. LAND OFFICE BD.	D	11-20-40	350-502	--
8	ADA A. MYER	E	3-25-31	33MR-446	COV
9	HENRY FROBERG	E	7-22-31	33MR-477	COV
11	FRIEDERICKA RANNPAGE	E	1-14-31	33MR-402	COV
C-12	RUDDOLPH A. BETTE	E	10-24-30	42MR-404	--
C-13	RUDDOLPH A. BETTE	E	10-24-30	42MR-406	--
14	GEORGE W. RANNPAGE	E	1-14-31	33MR-403	COV
15	ALBERT BUTLER	E	3-25-31	33MR-438	COV
16	FRED G. GROMAN	E	1-14-31	33MR-394	COV
17	WM. H. BEHR	E	3-25-31	33MR-437	COV
18	MICHAEL BOCK	E	1-14-31	33MR-389	COV
18A	MICHAEL BOCK	D	2-20-36	313-36	--

PROJ. NO. 11-29					
PARCEL	GRANTOR	INST	DATE RECORDED	LIBER-PAGE	
18A1	ST. LAND OFFICE BD.	D	4-25-44	391-453	--
18A2	ST. LAND OFFICE BD.	D	4-25-44	391-455	--
19	HENRY FROBERG	E	1-14-31	33MR-393	COV
20	EUGENE SHEDD	E	7-22-31	33MR-476	COV
21	EDWARD L. LUBKE	E	1-14-31	33MR-400	COV
22	FREDERICK M.C. MAHNS	E	2-11-31	33MR-424	COV
23	FRED G. GROMAN	E	1-14-31	33MR-395	COV
23A	DAVID H. SCHMIDT	E	1-14-31	33MR-404	COV
23B	WILLIAM HART	E	1-14-31	33MR-397	COV
23C	KORLIE MIKE	E	1-14-31	33MR-401	COV
24	EDWARD LUBKE	E	1-14-31	33MR-399	COV
25	EMIL MICHALSKI	E	5-6-31	33MR-460	COV
26	S. CHICAGO SAVINGS BK.	E	1-14-31	33MR-405	COV
C-4	JAMES A. KENNY	E	10-24-30	42MR-402	--

DRAWN BY: DLZ

CHECKED BY: DLZ

LAST REVISION DATE: 1/08/01

ROUTE

COUNTY: BERRIEN

FILE NO.: 11-R-2

PROJ/JOB: 11-29

CONTROL SECTION: 11011

SHEET NO.: 105

RIGHT-OF-WAY MAP