


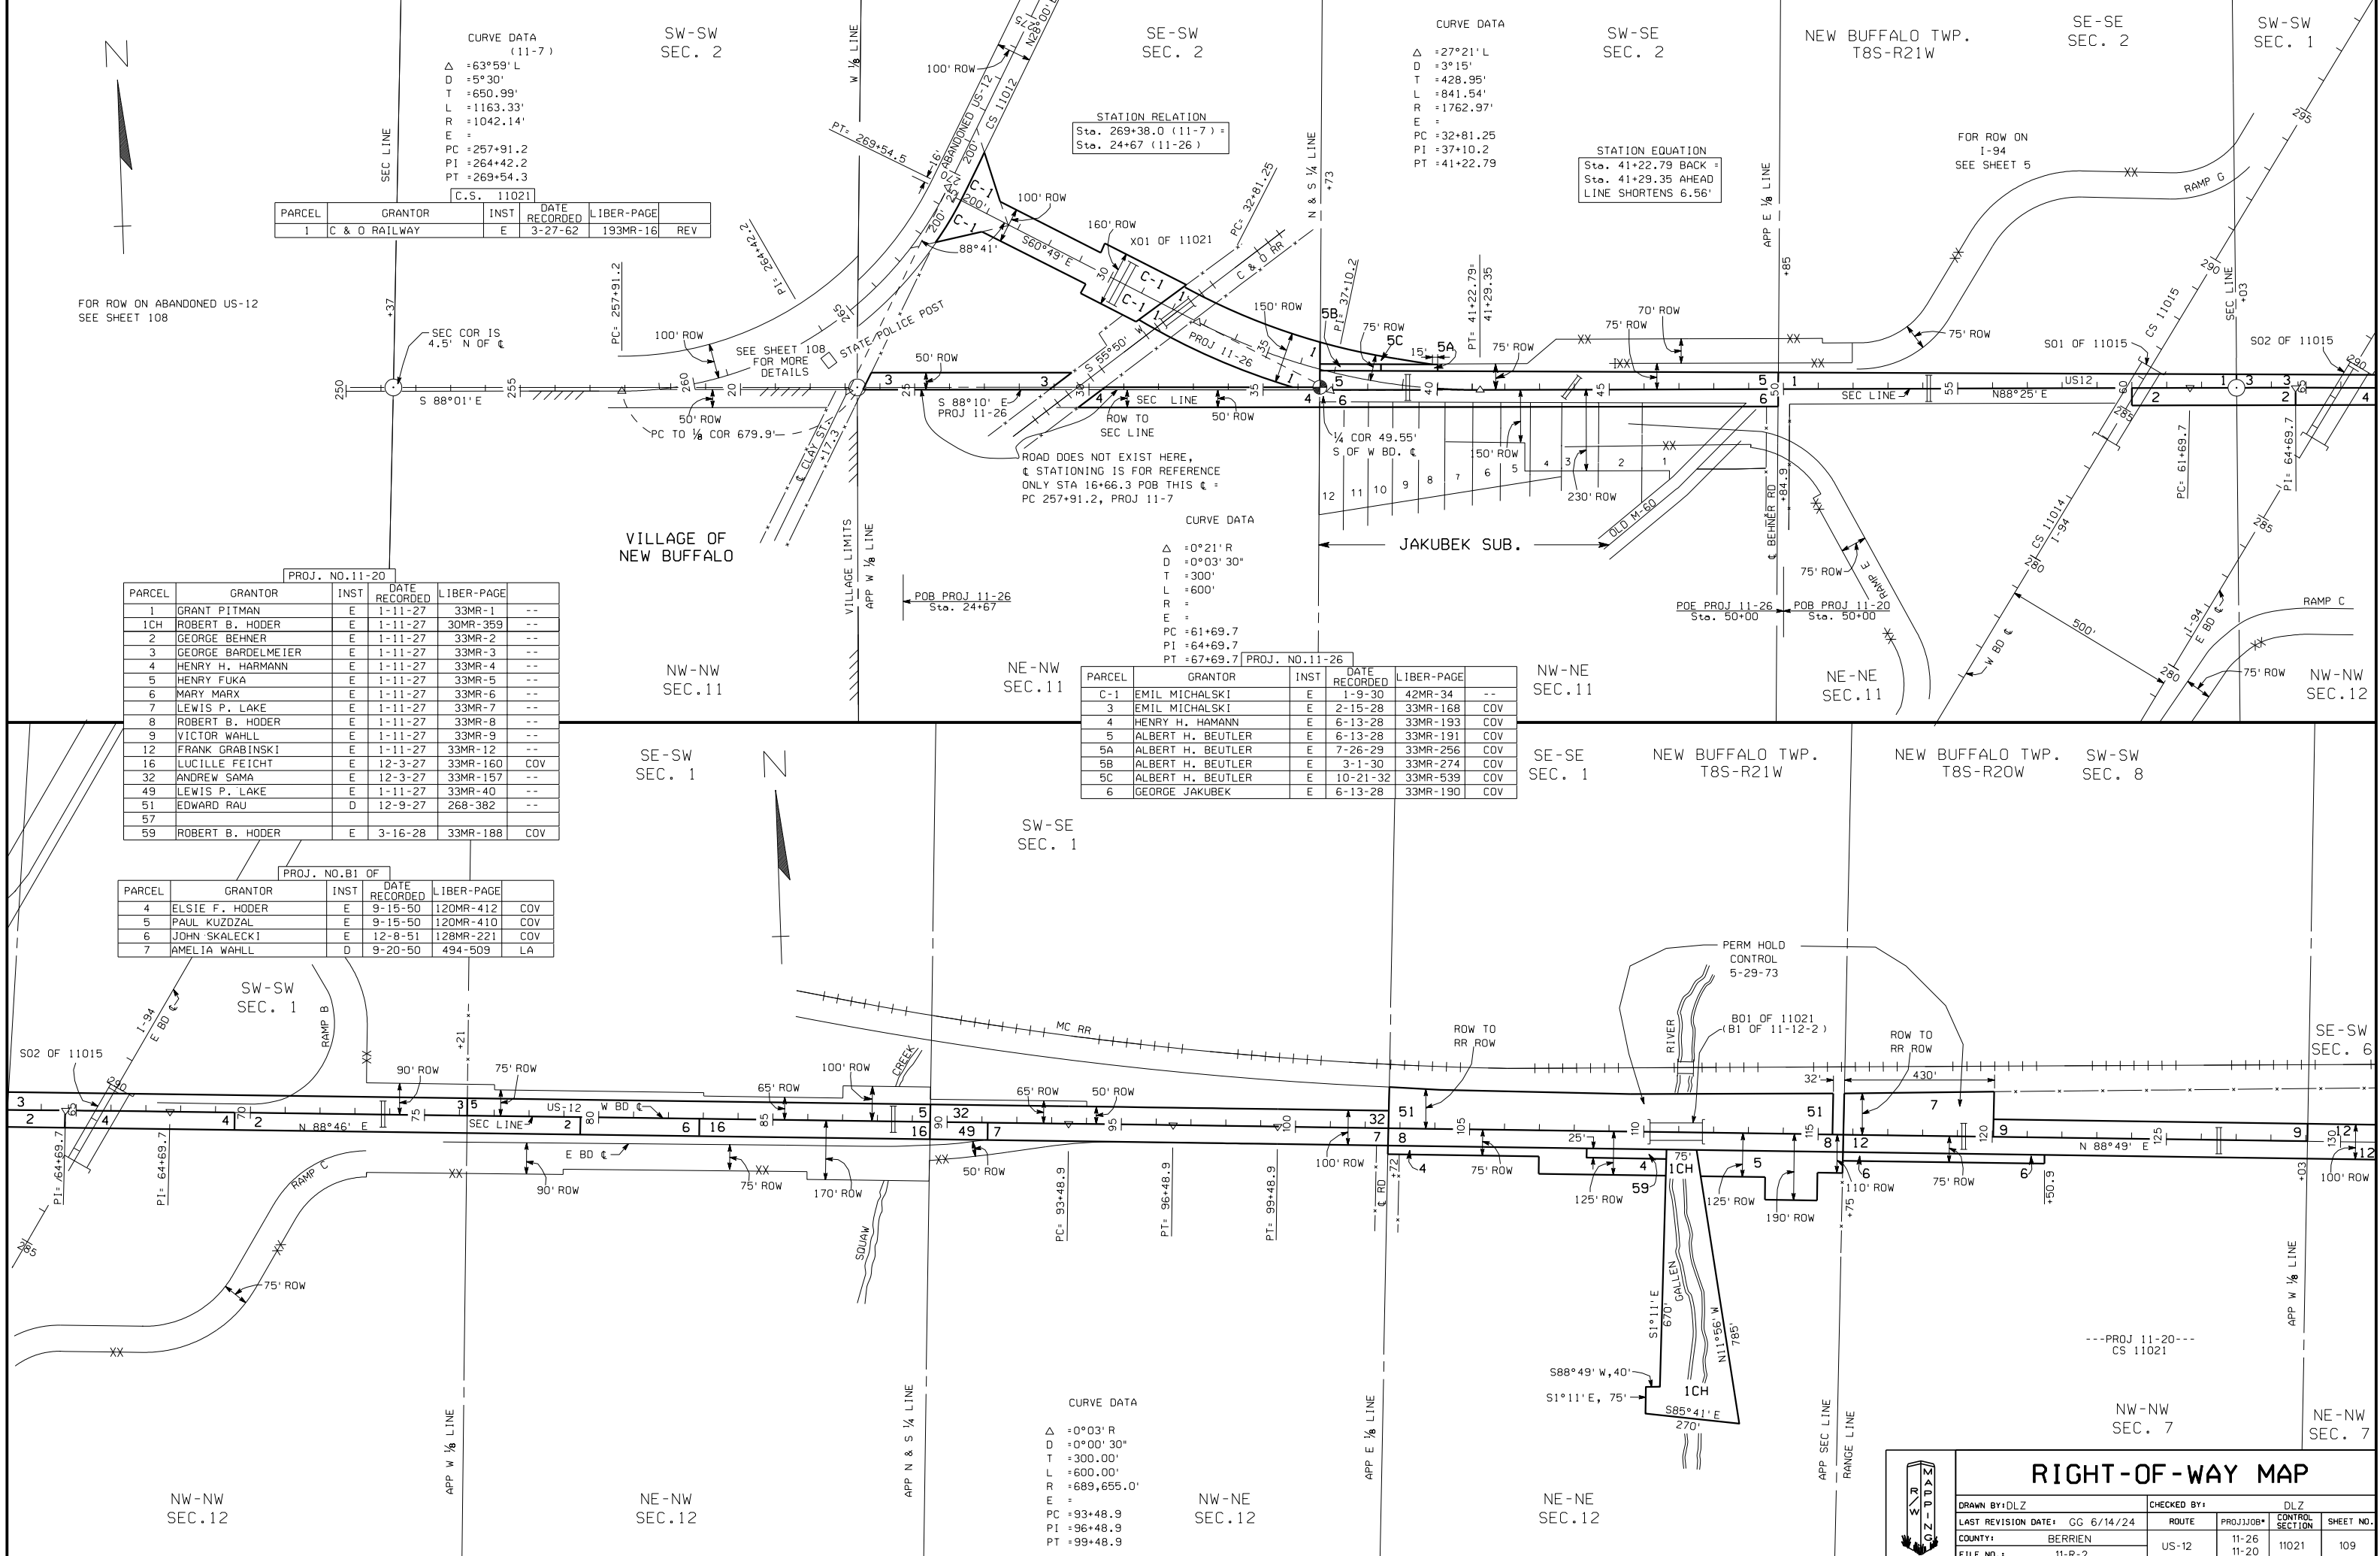

PARCEL	GRANTOR	INST	DATE RECORDED	LIBER-PAGE	REV
1	C & O RAILWAY	E	3-27-62	193MR-16	

PARCEL	GRANTOR	INST	DATE RECORDED	LIBER-PAGE	
1	GRANT PITMAN	E	1-11-27	33MR-1	--
1CH	ROBERT B. HODER	E	1-11-27	30MR-359	--
2	GEORGE BEHNER	E	1-11-27	33MR-2	--
3	GEORGE BARDELMER	E	1-11-27	33MR-3	--
4	HENRY H. HARMANN	E	1-11-27	33MR-4	--
5	HENRY FUKA	E	1-11-27	33MR-5	--
6	MARY MARX	E	1-11-27	33MR-6	--
7	LEWIS P. LAKE	E	1-11-27	33MR-7	--
8	ROBERT B. HODER	E	1-11-27	33MR-8	--
9	VICTOR WAHL	E	1-11-27	33MR-9	--
12	FRANK GRABINSKI	E	1-11-27	33MR-12	--
16	LUCILLE FEICHT	E	12-3-27	33MR-160	COV
32	ANDREW SAMA	E	12-3-27	33MR-157	--
49	LEWIS P. LAKE	E	1-11-27	33MR-40	--
51	EDWARD RAU	D	12-9-27	268-382	--
57					
59	ROBERT B. HODER	E	3-16-28	33MR-188	COV

PARCEL	GRANTOR	INST	DATE RECORDED	LIBER-PAGE	
4	ELSIE F. HODER	E	9-15-50	120MR-412	COV
5	PAUL KUZDZAL	E	9-15-50	120MR-410	COV
6	JOHN SKALECKI	E	12-8-51	128MR-221	COV
7	AMELIA WAHL	D	9-20-50	494-509	LA

STATION RELATION
Sta. 269+38.0 (11-7) =
Sta. 24+67 (11-26)

STATION EQUATION
Sta. 41+22.79 BACK =
Sta. 41+29.35 AHEAD
LINE SHORTENS 6.56'

PARCEL	GRANTOR	INST	DATE RECORDED	LIBER-PAGE	
C-1	EMIL MICHALSKI	E	1-9-30	42MR-34	--
3	EMIL MICHALSKI	E	2-15-28	33MR-168	COV
4	HENRY H. HAMANN	E	6-13-28	33MR-193	COV
5	ALBERT H. BEUTLER	E	6-13-28	33MR-191	COV
5A	ALBERT H. BEUTLER	E	7-26-29	33MR-256	COV
5B	ALBERT H. BEUTLER	E	3-1-30	33MR-274	COV
5C	ALBERT H. BEUTLER	E	10-21-32	33MR-539	COV
6	GEORGE JAKUBEK	E	6-13-28	33MR-190	COV

RIGHT-OF-WAY MAP

DRAWN BY: DLZ

LAST REVISION DATE: GG 6/14/24

COUNTY: BERRIEN

FILE NO.: 11-R-2

CHECKED BY:

ROUTE

US-12

DLZ

CONTROL SECTION

11021

SHEET NO.

109